


FILE COPY
 DBP
 4/17/17

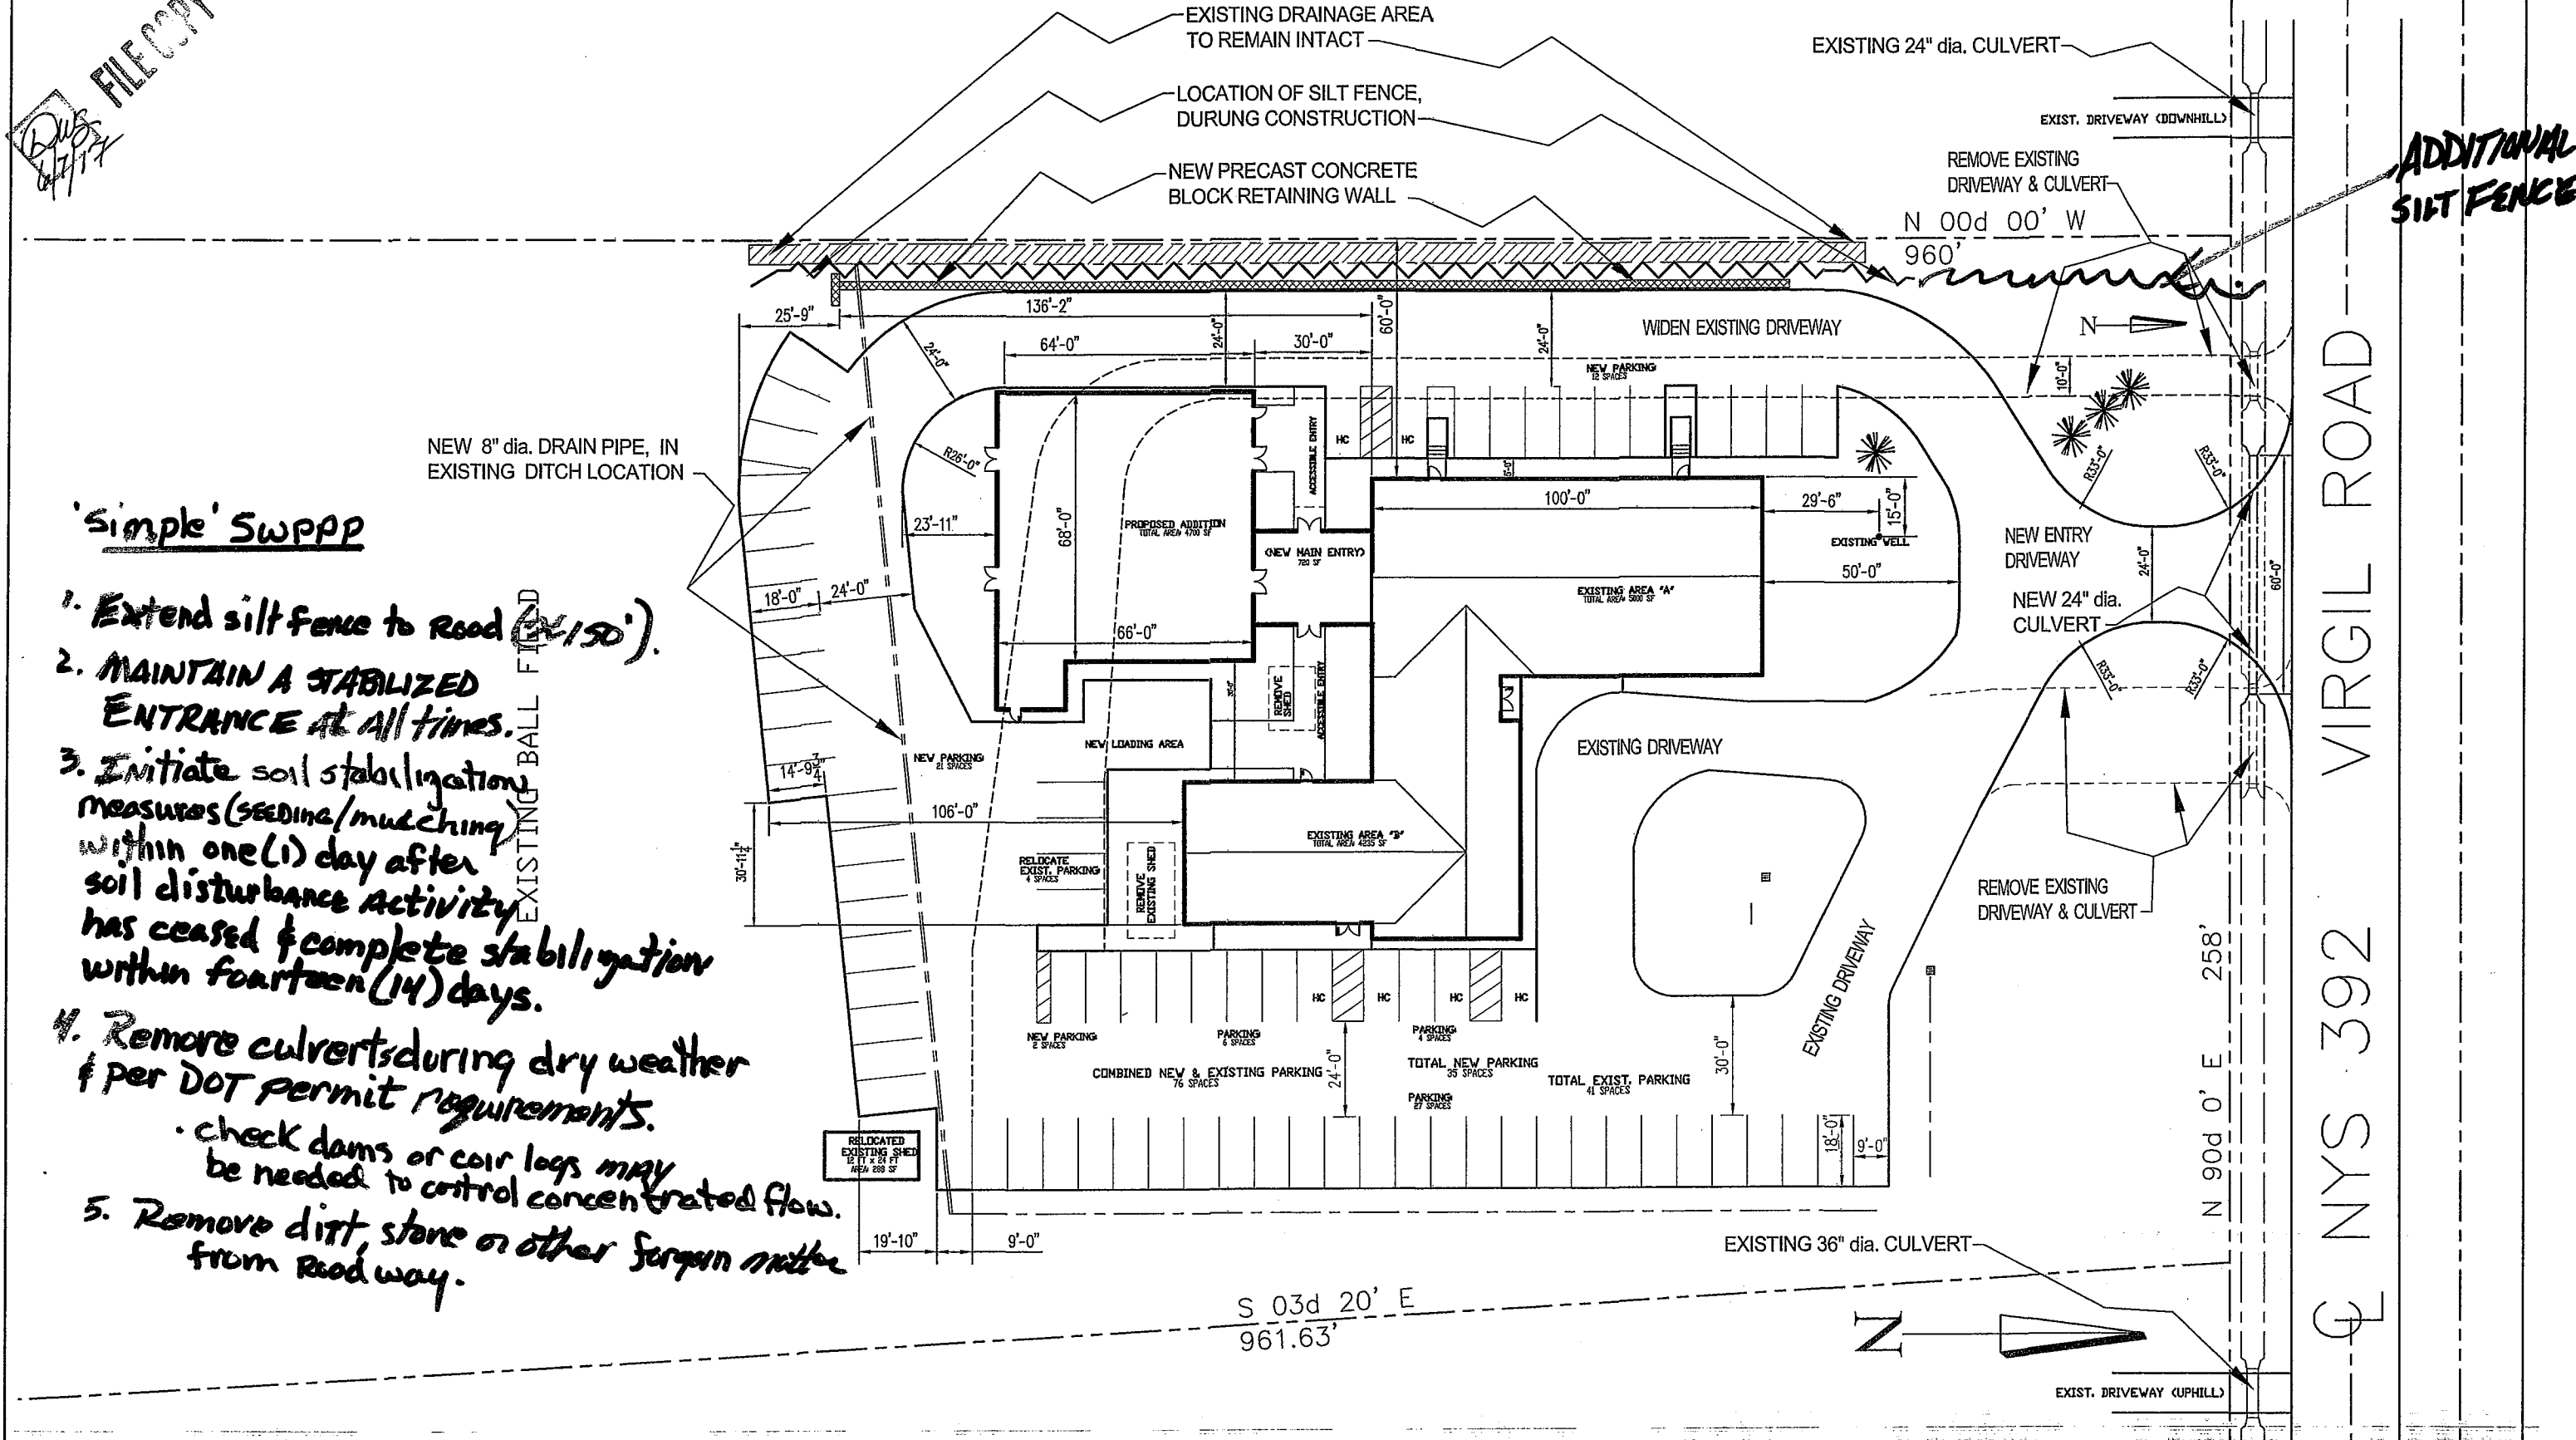

'Simple' SWPPP

1. Extend silt fence to road (24150').
2. MAINTAIN A STABILIZED ENTRANCE AT ALL TIMES.
3. Initiate soil stabilization measures (seeding/mulching) within one (1) day after soil disturbance activity has ceased & complete stabilization within fourteen (14) days.
4. Remove culverts during dry weather & per DOT permit requirements.
 - check dams or coir logs may be needed to control concentrated flow.
5. Remove dirt, stone or other foreign matter from road way.

EXISTING BALL FIELD

ADDITIONAL SILT FENCE

Cornerstone Architects
 28 Lee Road
 Dryden, New York 13053
 (607) 592-6170

Dryden Baptist Church
 138 Virgil Road Dryden, New York

PROPOSED ALTERATIONS TO SITE PLAN (PARTIAL)
 SCALE: 1"=40'

DBP14-PL1c
 DBC
 2 FEB 15

REVISED
 14 AUG 15
 2 SEP 15
 14 SEP 15
 25 NOV 15
 23 MAY 16
 23 SEP 16
 28 SEP 16
 8 FEB 17

'Simple' SWPPP

NYS 392 VIRGIL ROAD