




LOCATION PLAN
N.T.S.

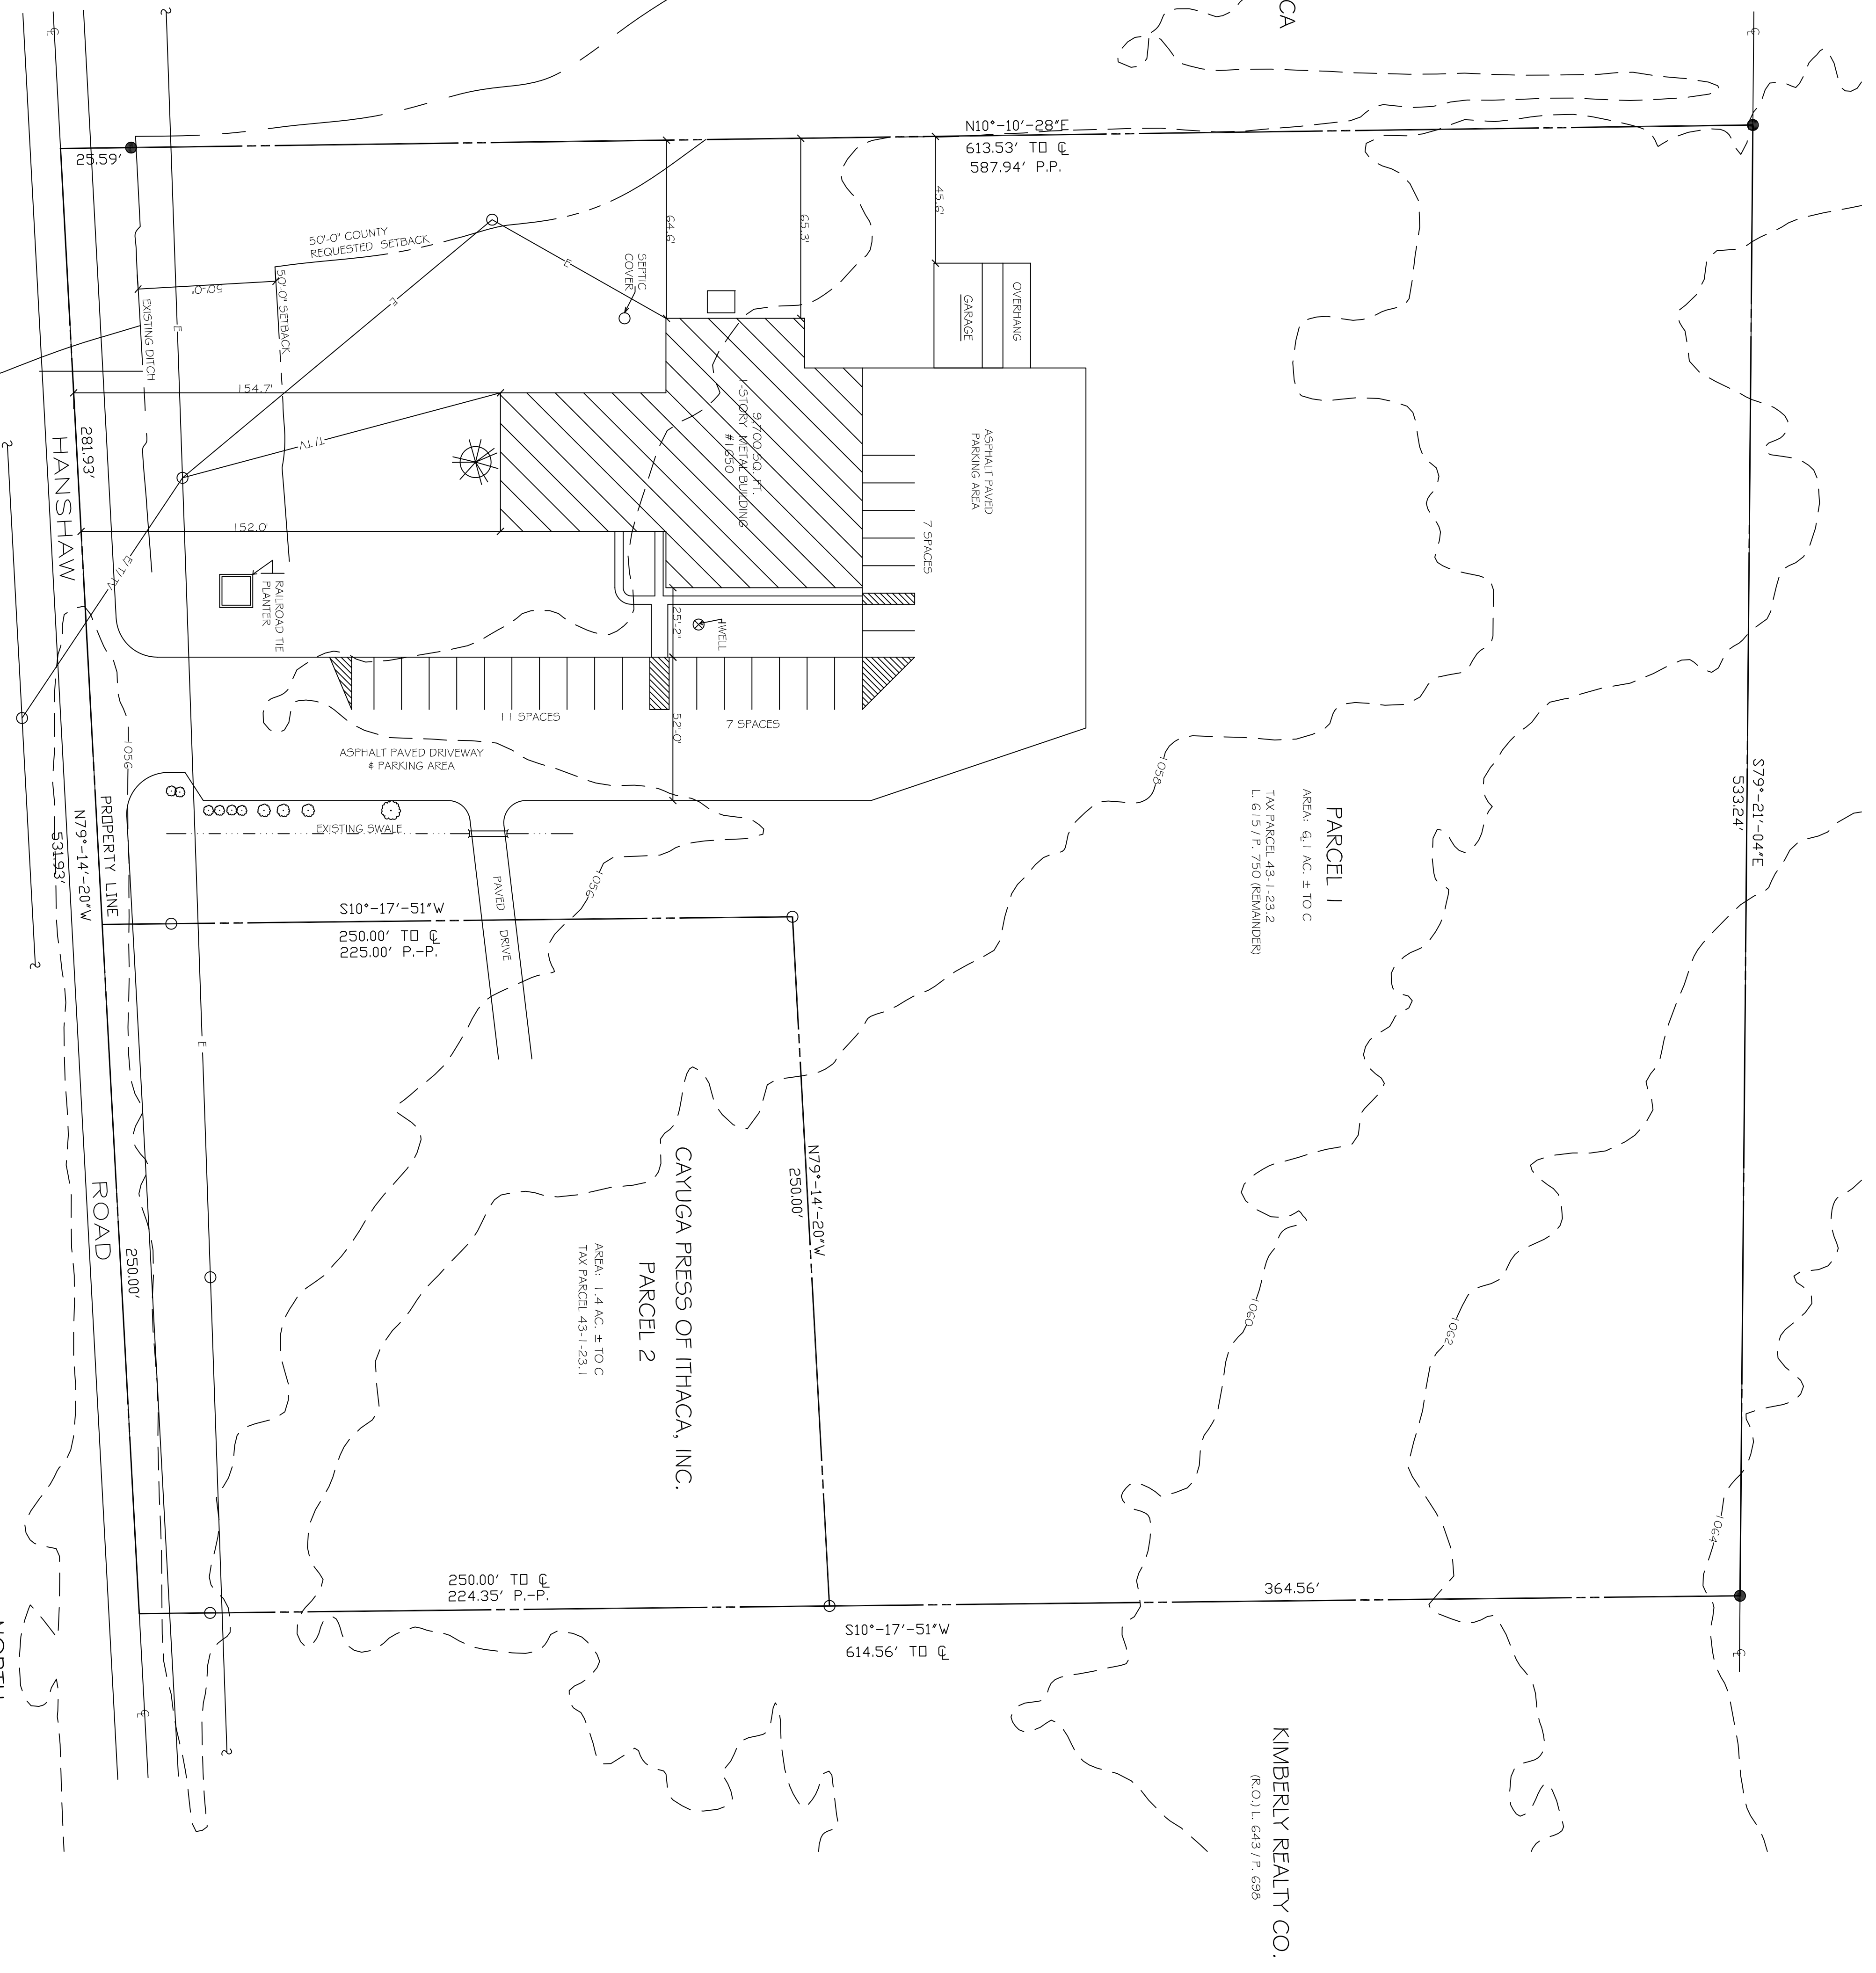

NOTE:
SITE PLAN PREPARED FROM SURVEY PREPARED BY
KASHAN AND SANCING,
DATED FEB. 23, 2009

TOTAL NUMBER OF PARKING SPACES = 25

EXISTING SITE PLAN
1" = 30'-0"

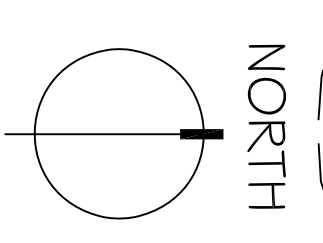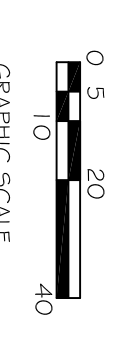

EXIST-1	PROJ.NO.: 18-21	BUILDING ADDITION MR. PETER SCHUG 1650 HANSHAW RD., DRYDEN, NY GEORGE W. BREUHAUS, ARCHITECT 950 DANBY ROAD SUITE 220 ITHACA, NEW YORK 14850	TEL: 607-257-8348
	SCALE: AS NOTED		
DATE: 6 JULY 2018	DRAWN: BREUHAUS		
EXISTING SITE PLAN			