



02 BUILDING 1
SECOND FLOOR PLAN
SCALE: 1/16" = 1'-0"

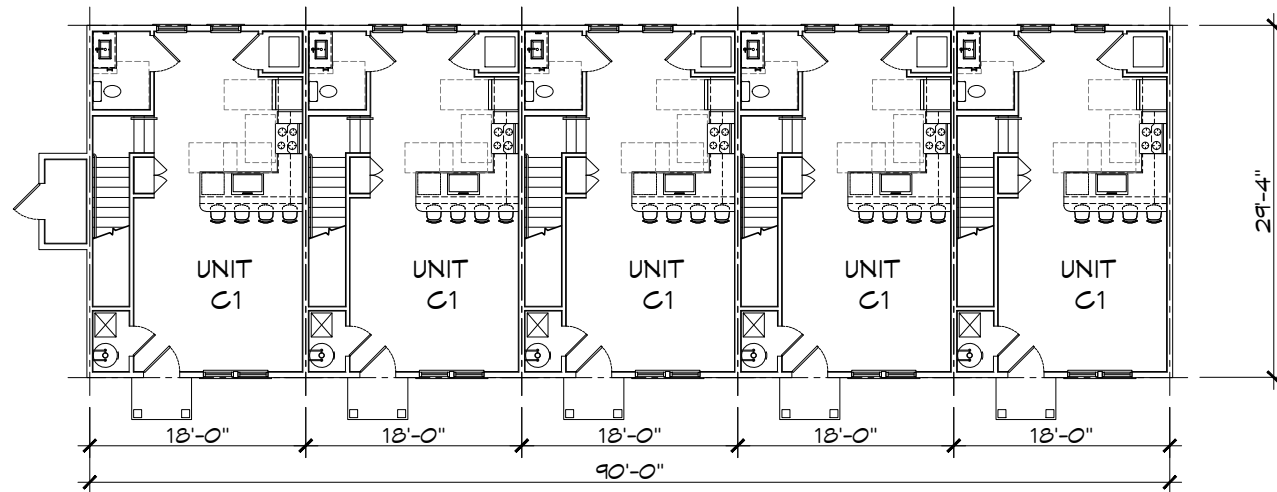


01 BUILDING 1
FIRST FLOOR PLAN
SCALE: 1/16" = 1'-0"

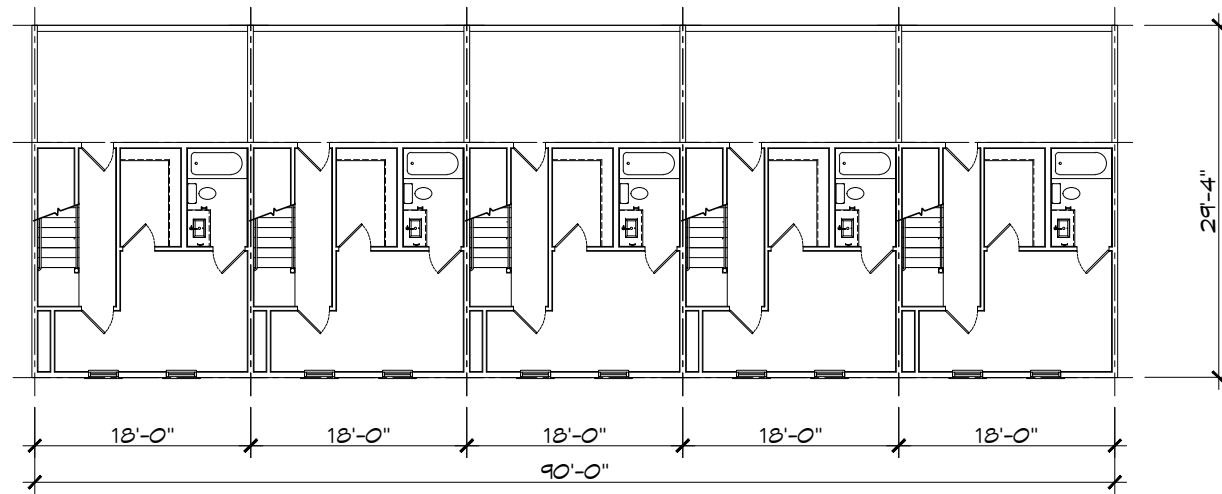


01

BUILDING 1
THIRD FLOOR PLAN


SCALE: 1/16" = 1'-0"

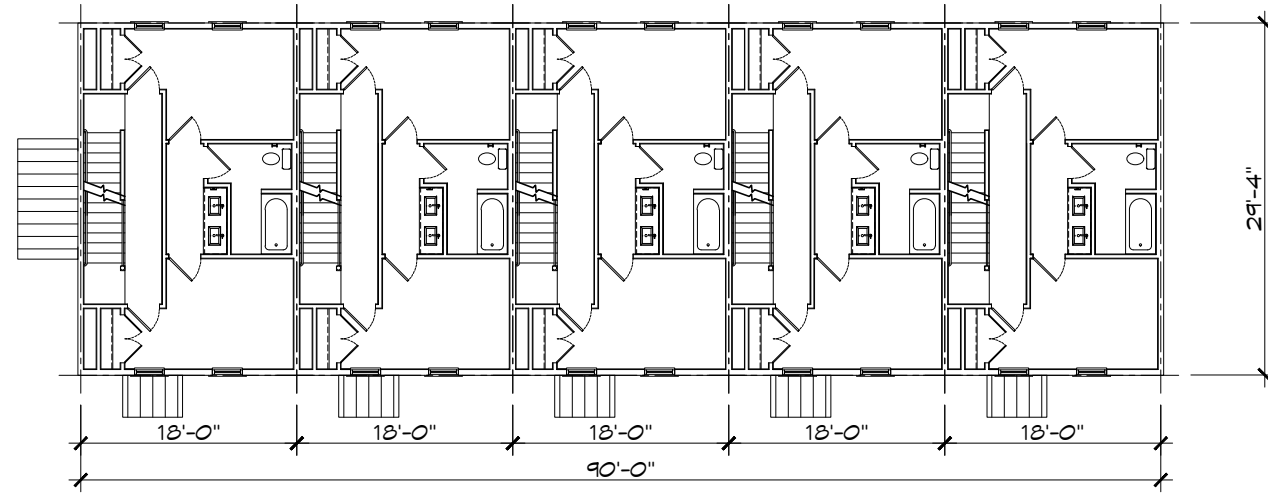

02 BUILDING 2
SECOND FLOOR PLAN
SCALE: 1/16" = 1'-0"

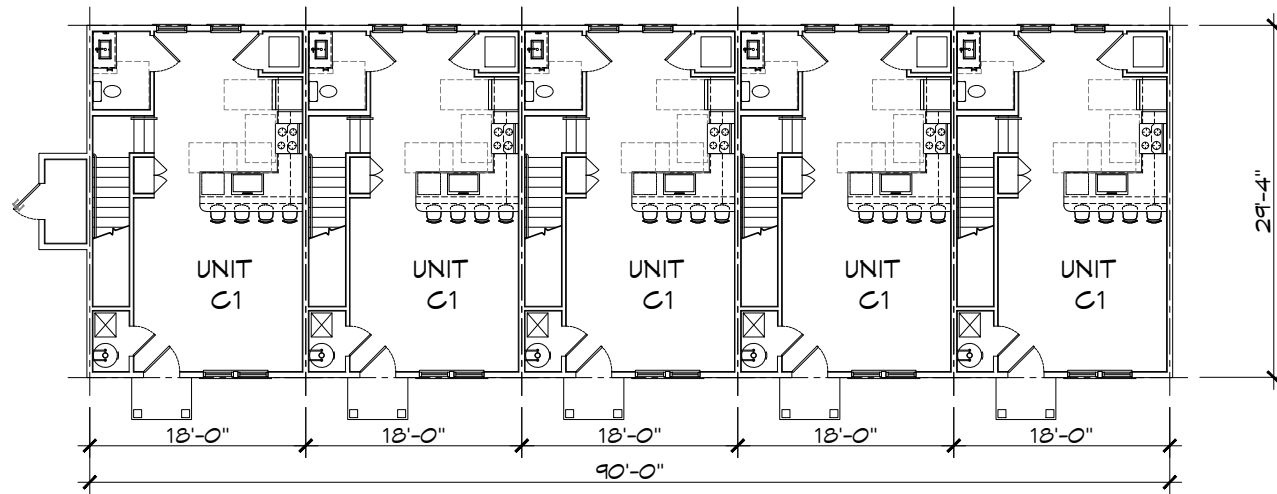


01 BUILDING 2
FIRST FLOOR PLAN
SCALE: 1/16" = 1'-0"

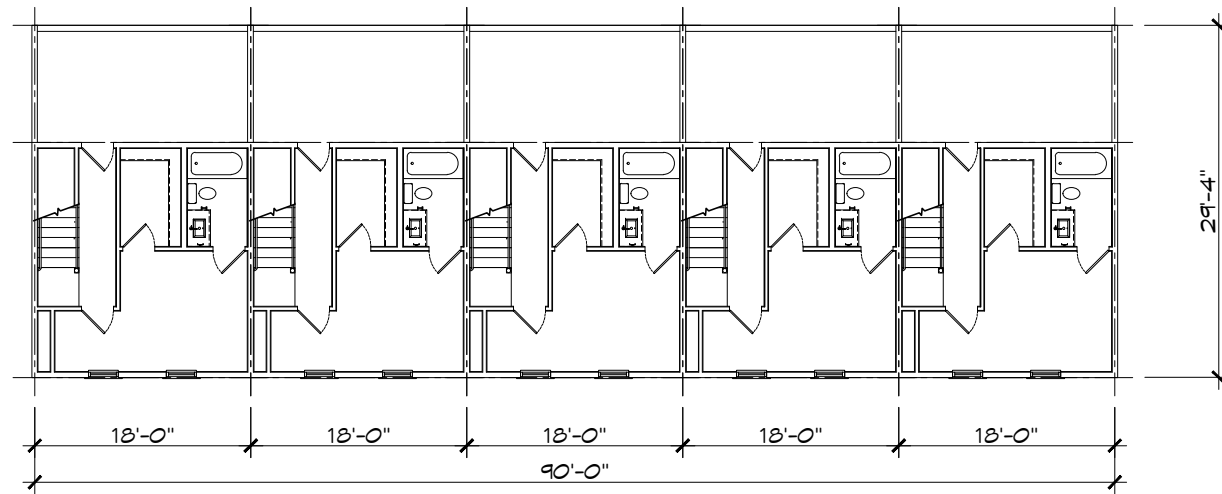

01

BUILDING 2
THIRD FLOOR PLAN


SCALE: 1/16" = 1'-0"

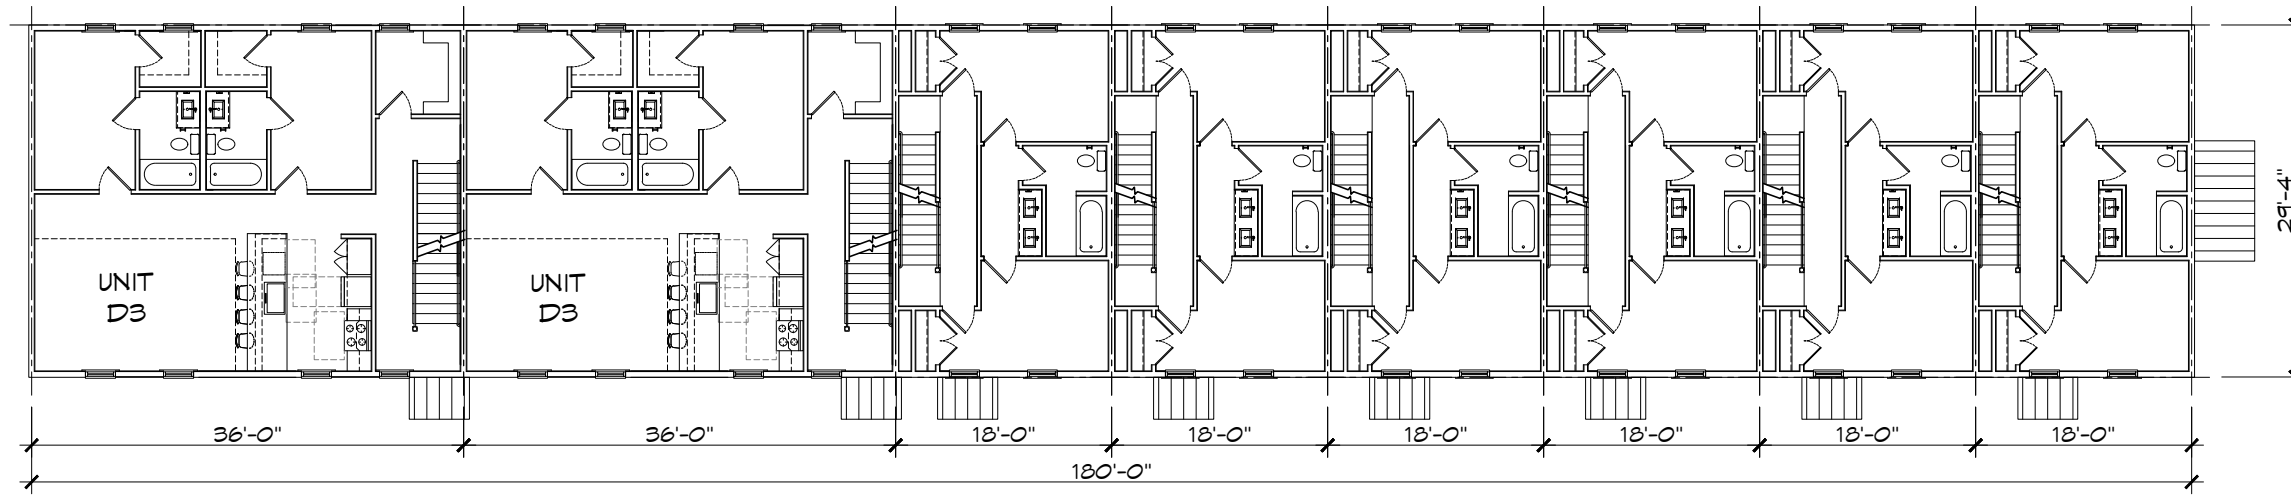

02

BUILDING 3
SECOND FLOOR PLAN


SCALE: 1/16" = 1'-0"

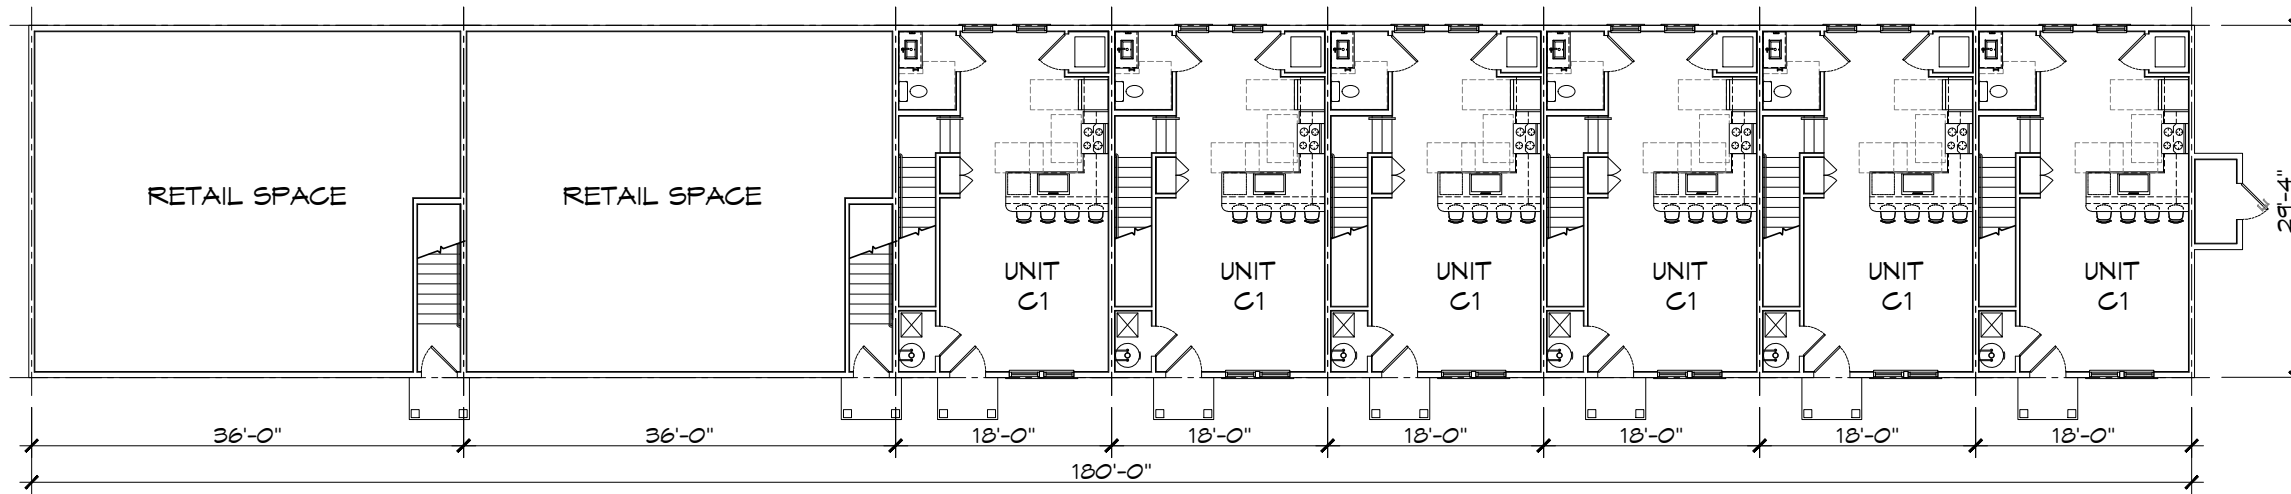

01

BUILDING 3
FIRST FLOOR PLAN



SCALE: 1/16" = 1'-0"

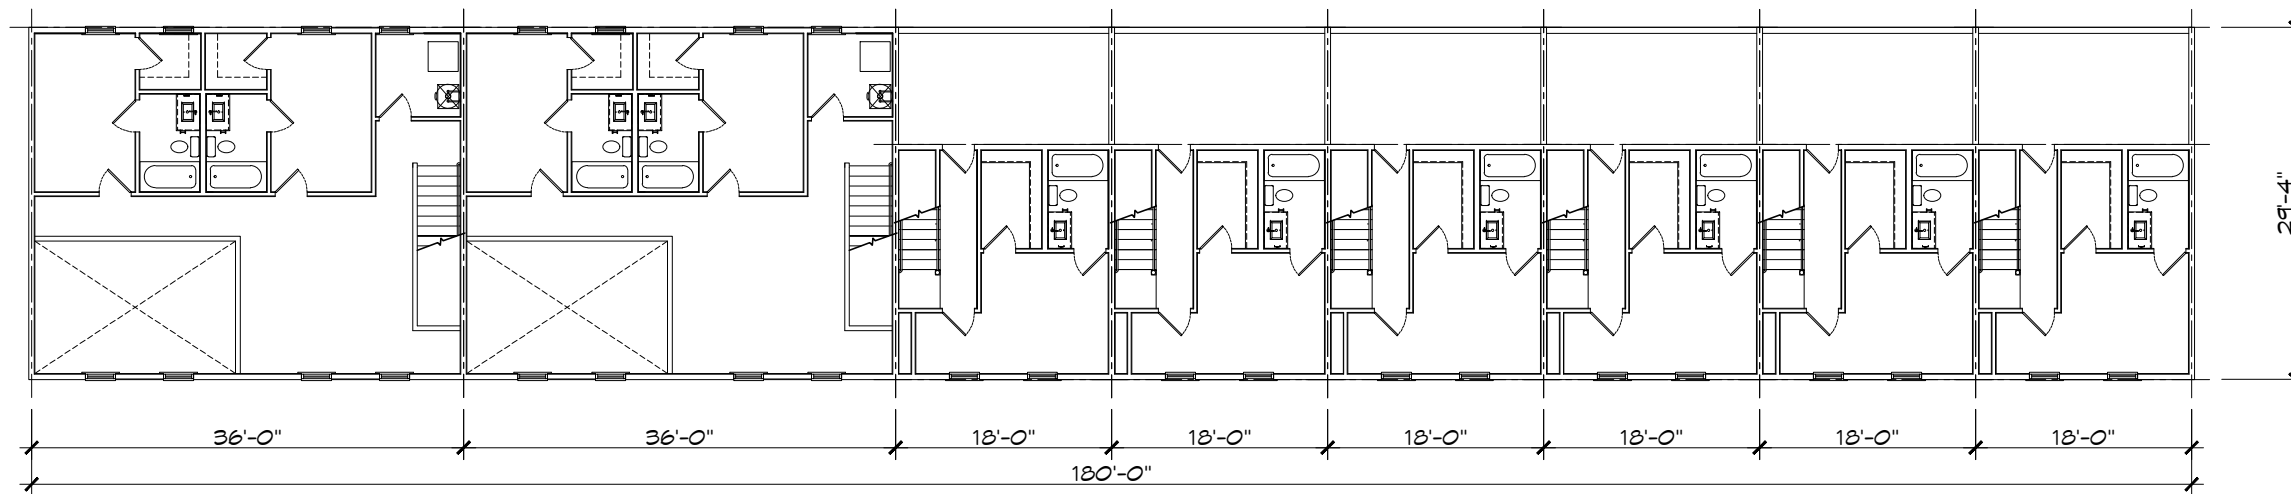

01



BUILDING 3
THIRD FLOOR PLAN

SCALE: 1/16" = 1'-0"

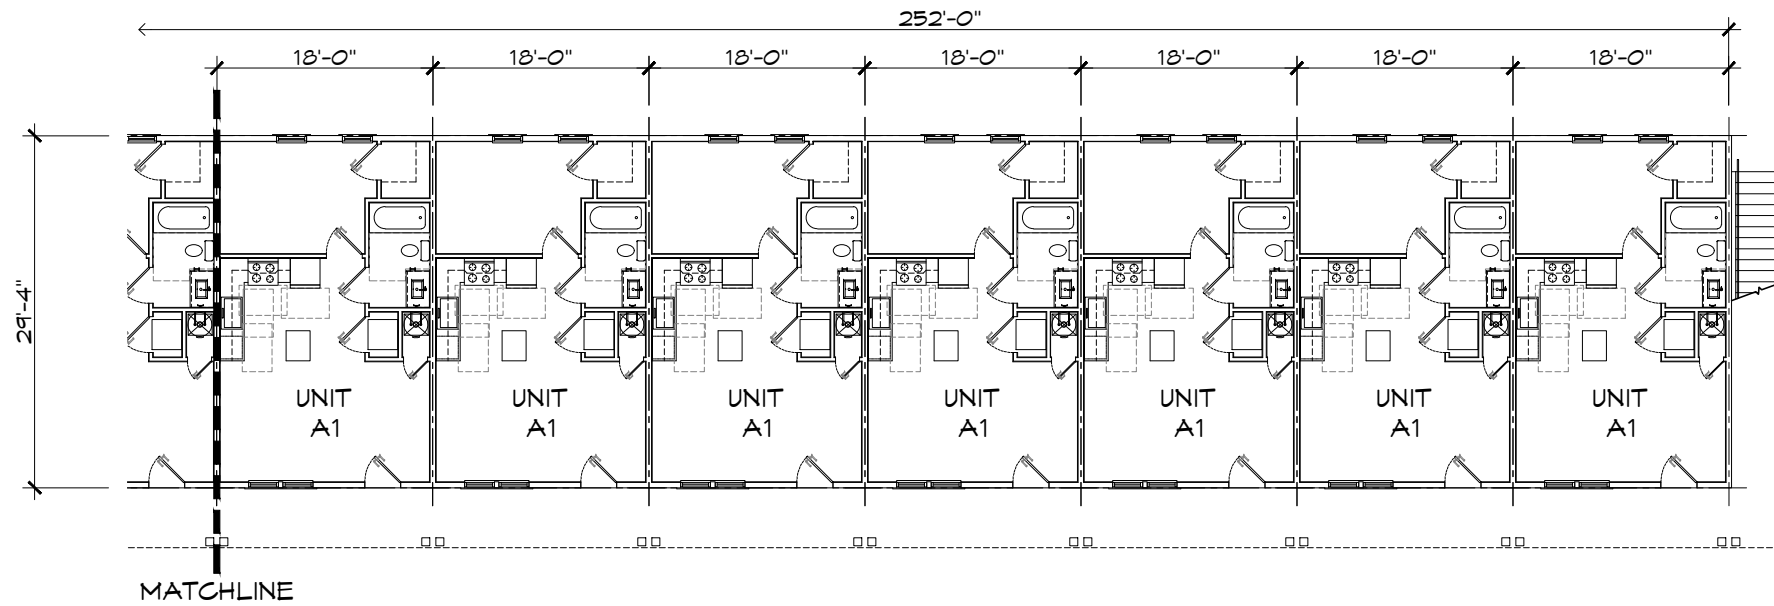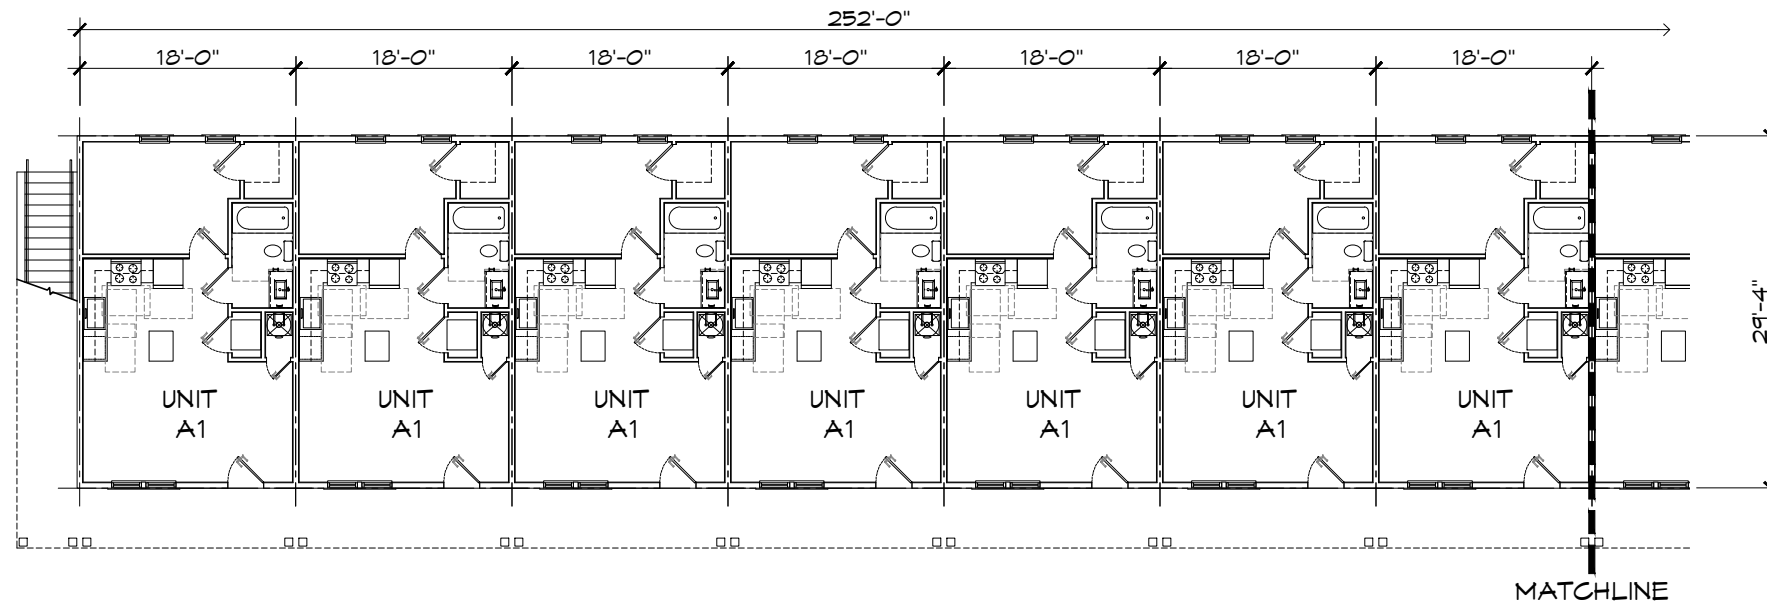

01 BUILDING 4
FIRST FLOOR PLAN



SCALE: 1/16" = 1'-0"

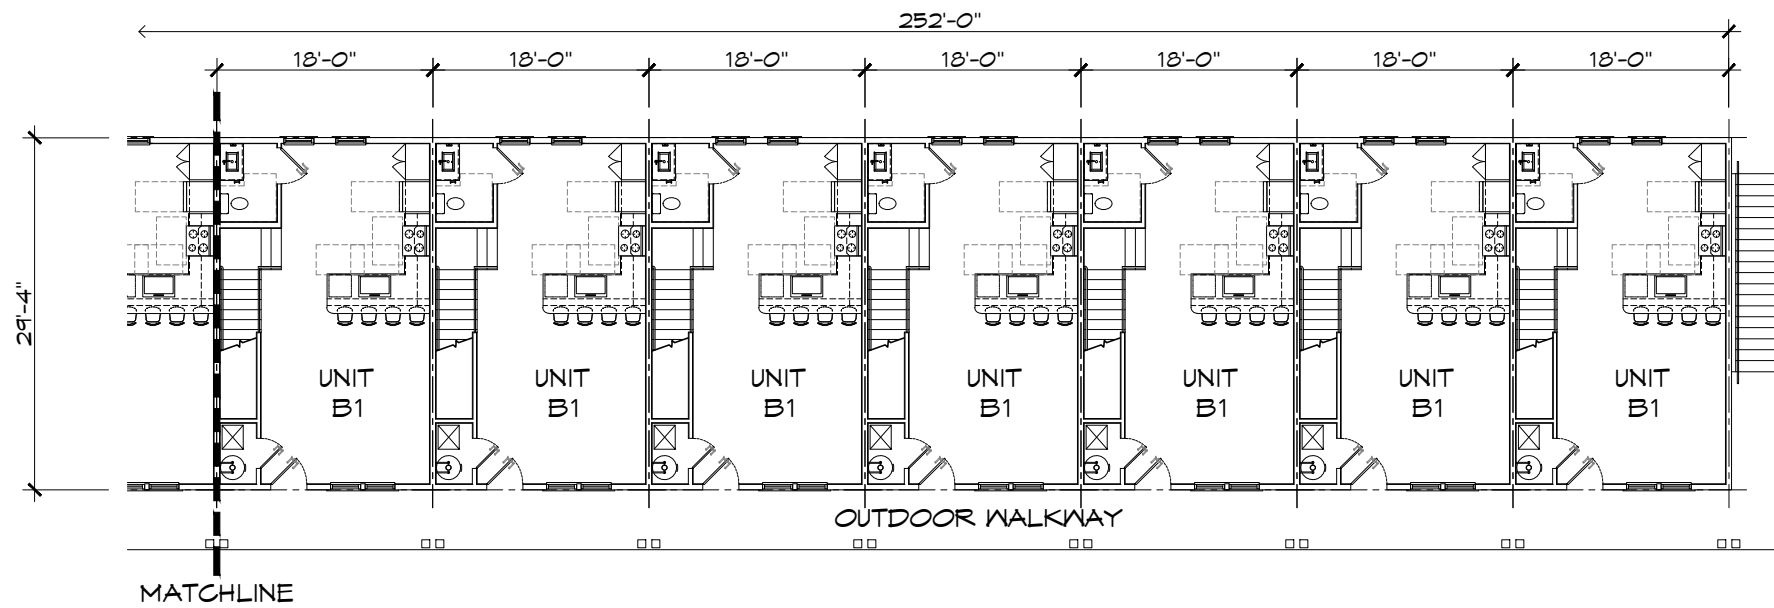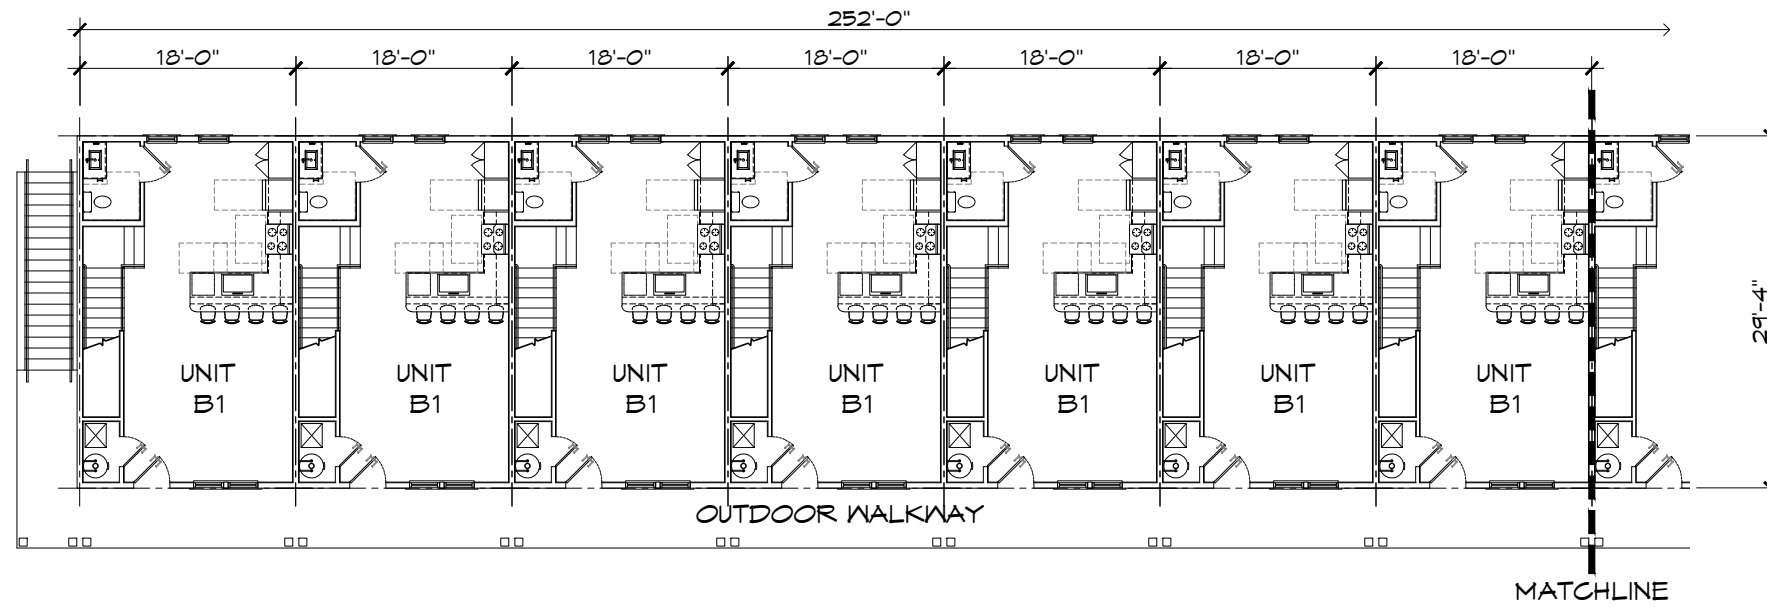

01

BUILDING 4
SECOND FLOOR PLAN


SCALE: 1/16" = 1'-0"

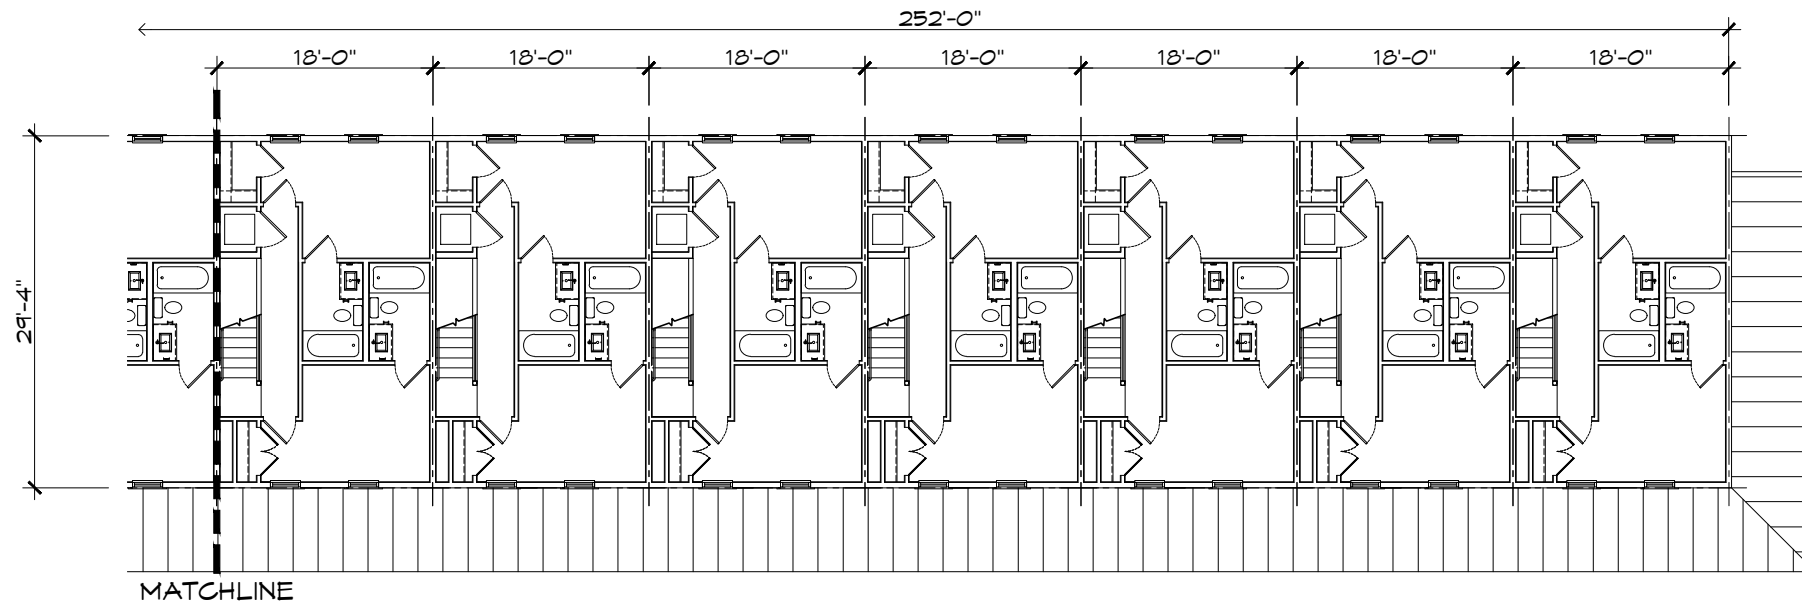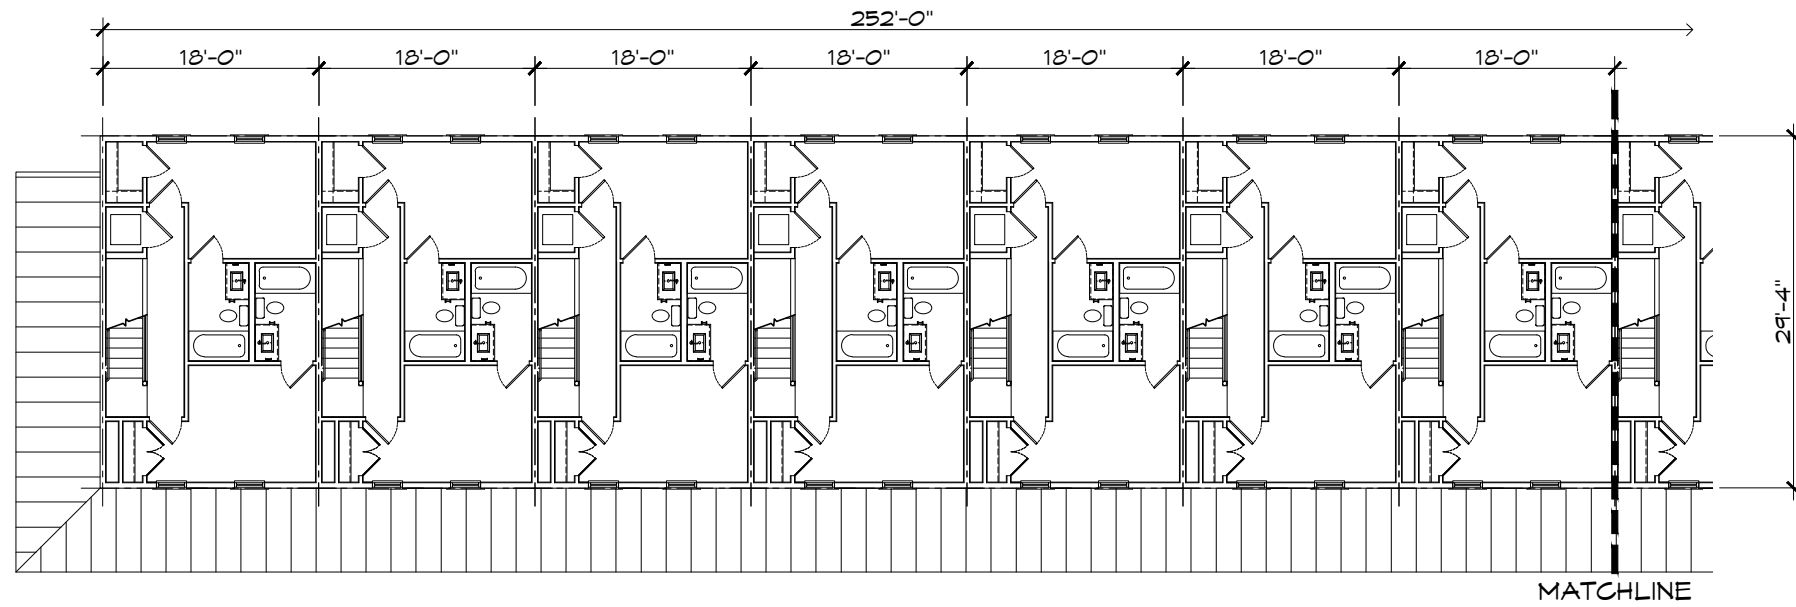


01

BUILDING 4
THIRD FLOOR PLAN


SCALE: 1/16" = 1'-0"

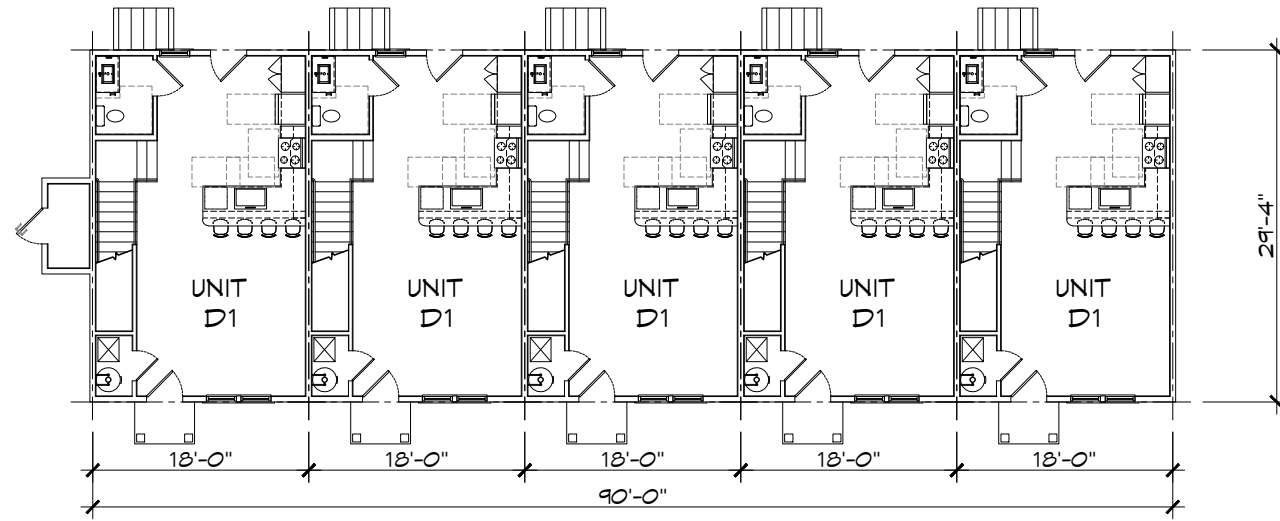

02 BUILDING 5
SECOND FLOOR PLAN
SCALE: 1/16" = 1'-0"

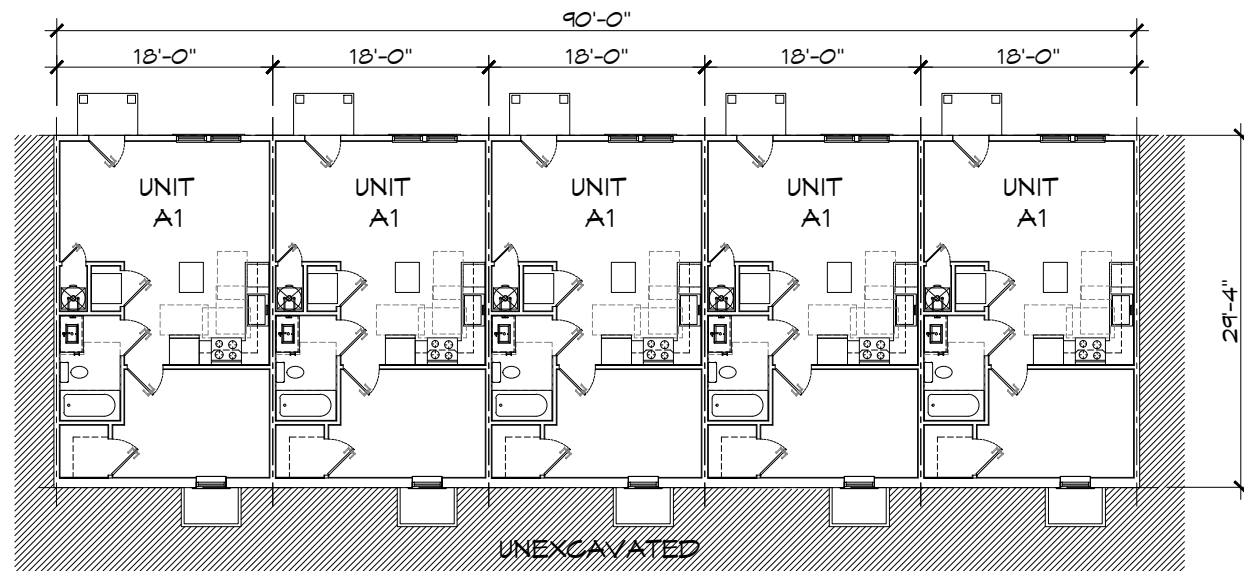


01 BUILDING 5
FIRST FLOOR PLAN
SCALE: 1/16" = 1'-0"

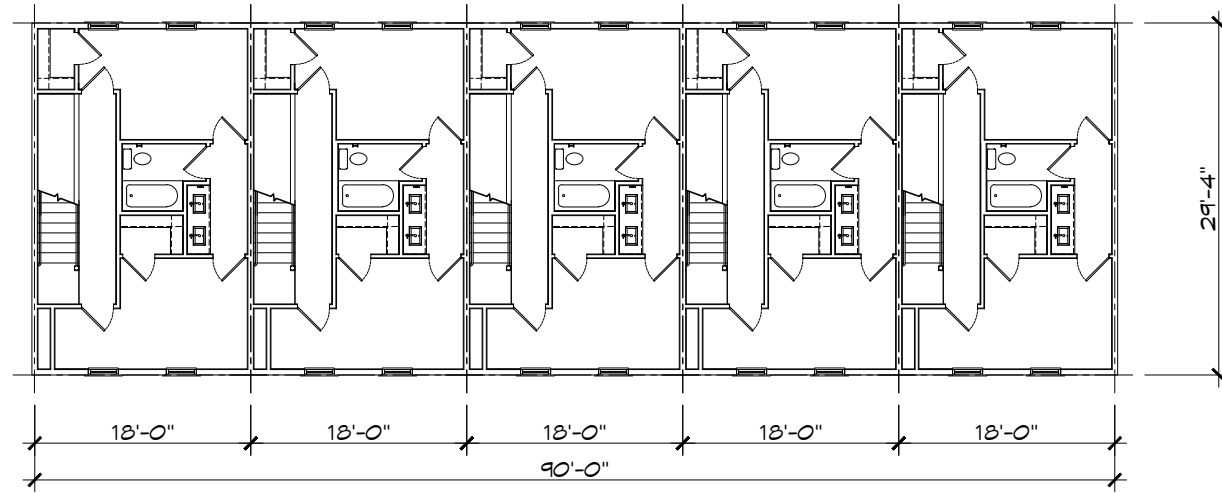

02

BUILDING 5
FOURTH FLOOR PLAN


SCALE: 1/16" = 1'-0"

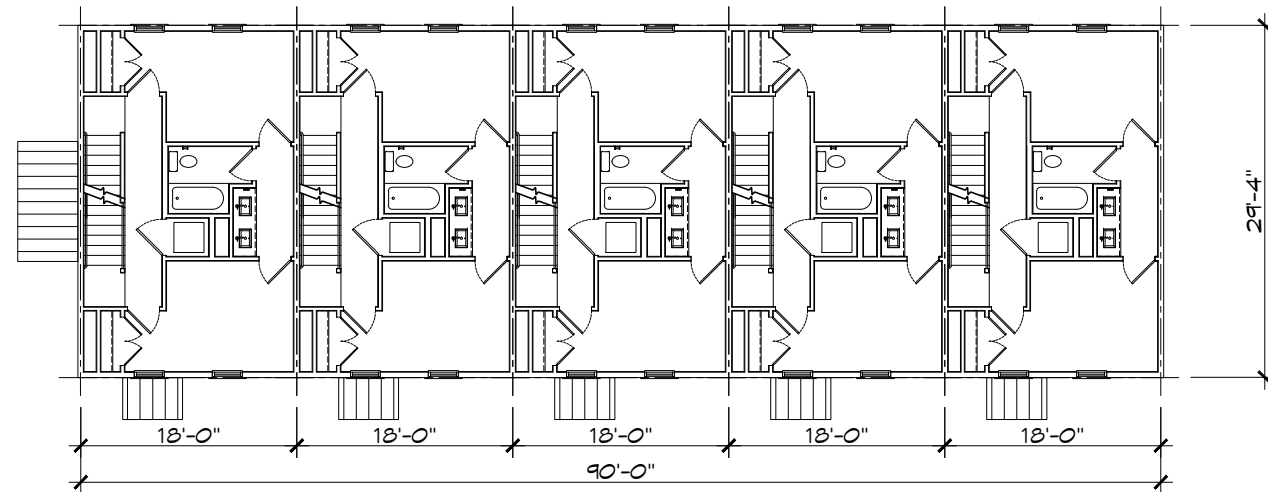

01

BUILDING 5
THIRD FLOOR PLAN


SCALE: 1/16" = 1'-0"

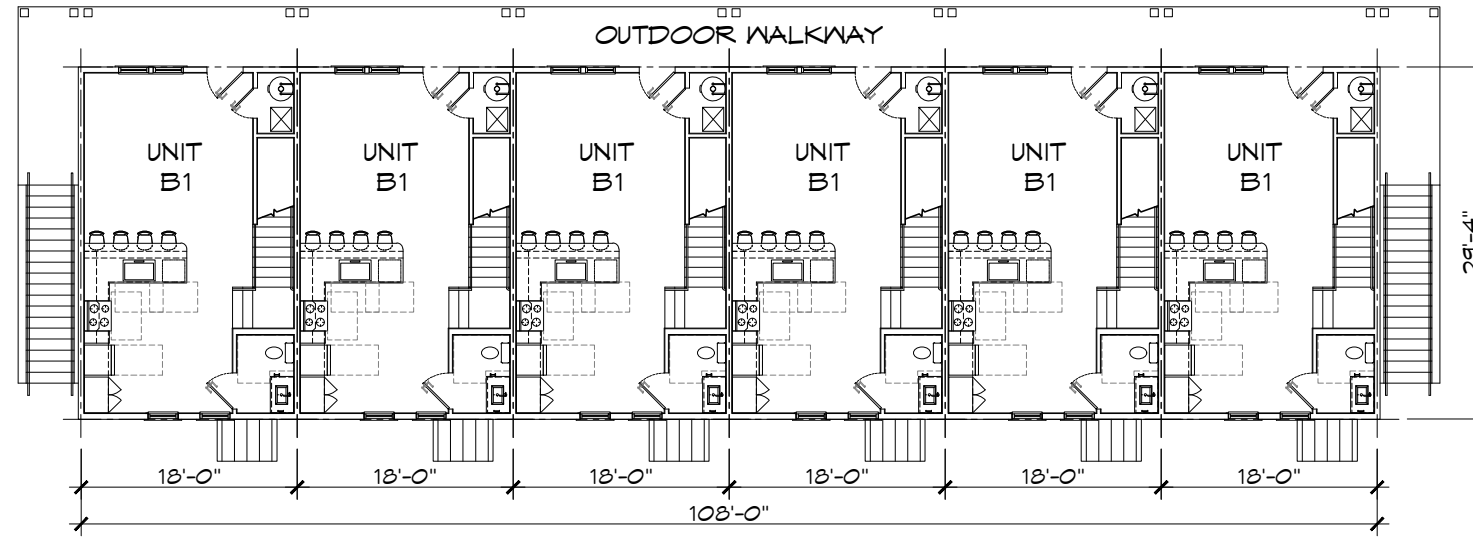

02

**BUILDING 6
SECOND FLOOR PLAN**


SCALE: 1/16" = 1'-0"

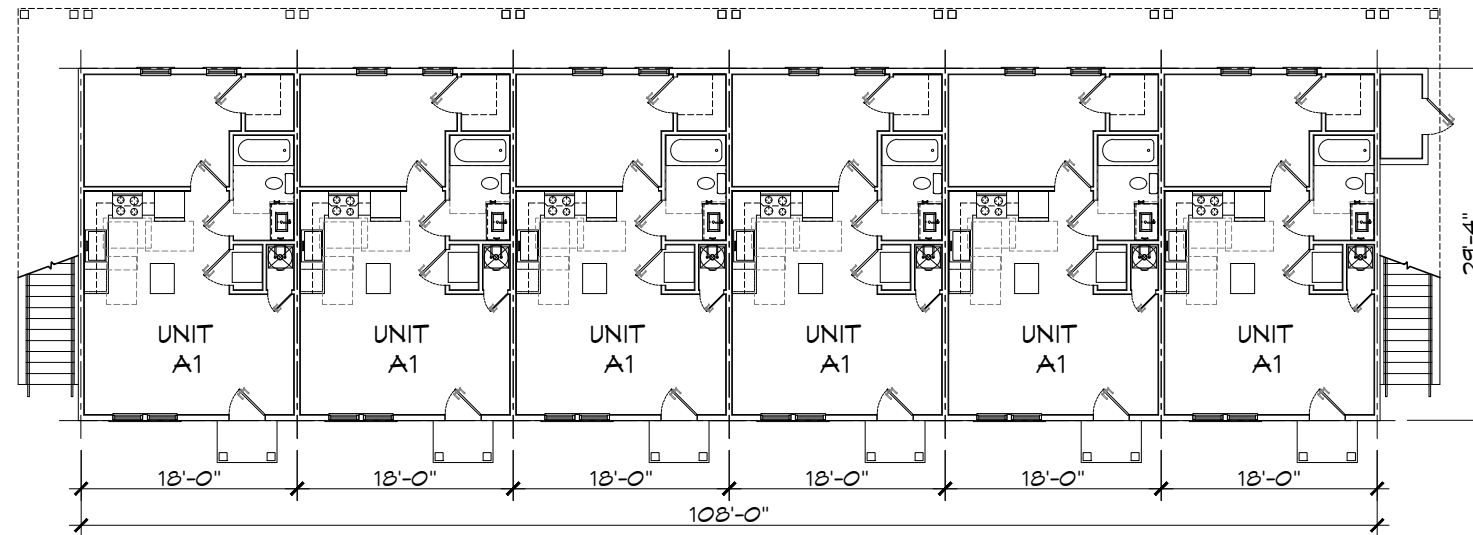

01

**BUILDING 6
FIRST FLOOR PLAN**


SCALE: 1/16" = 1'-0"

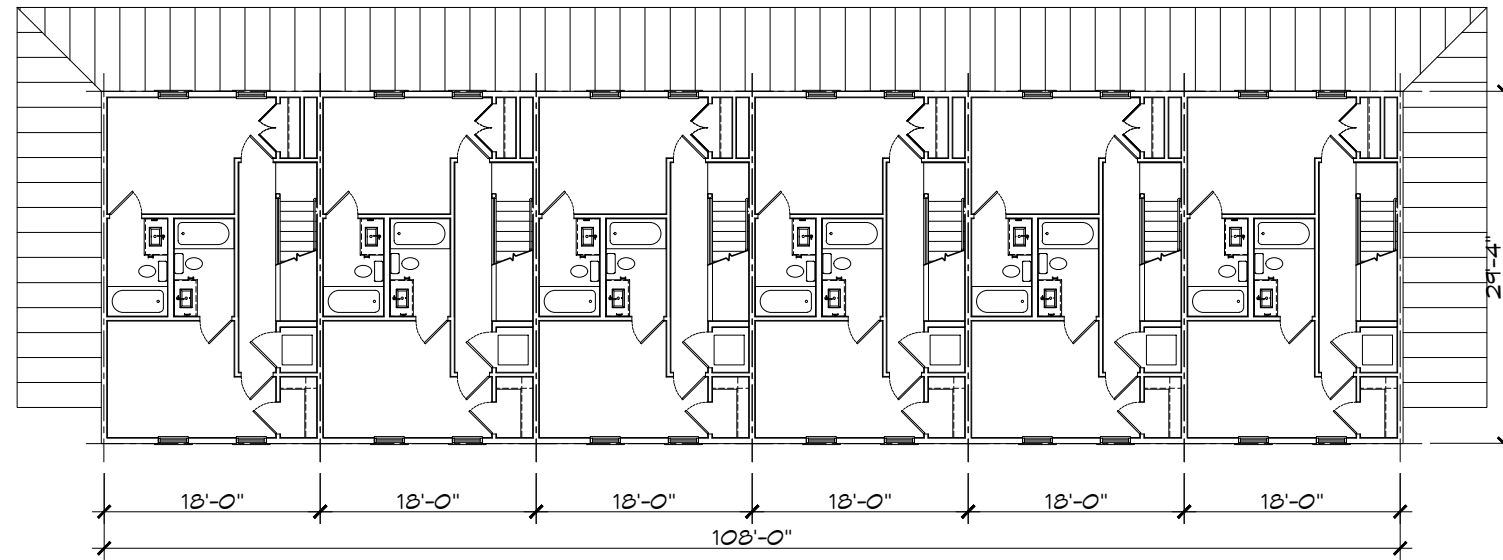

01

BUILDING 6
THIRD FLOOR PLAN


SCALE: 1/16" = 1'-0"

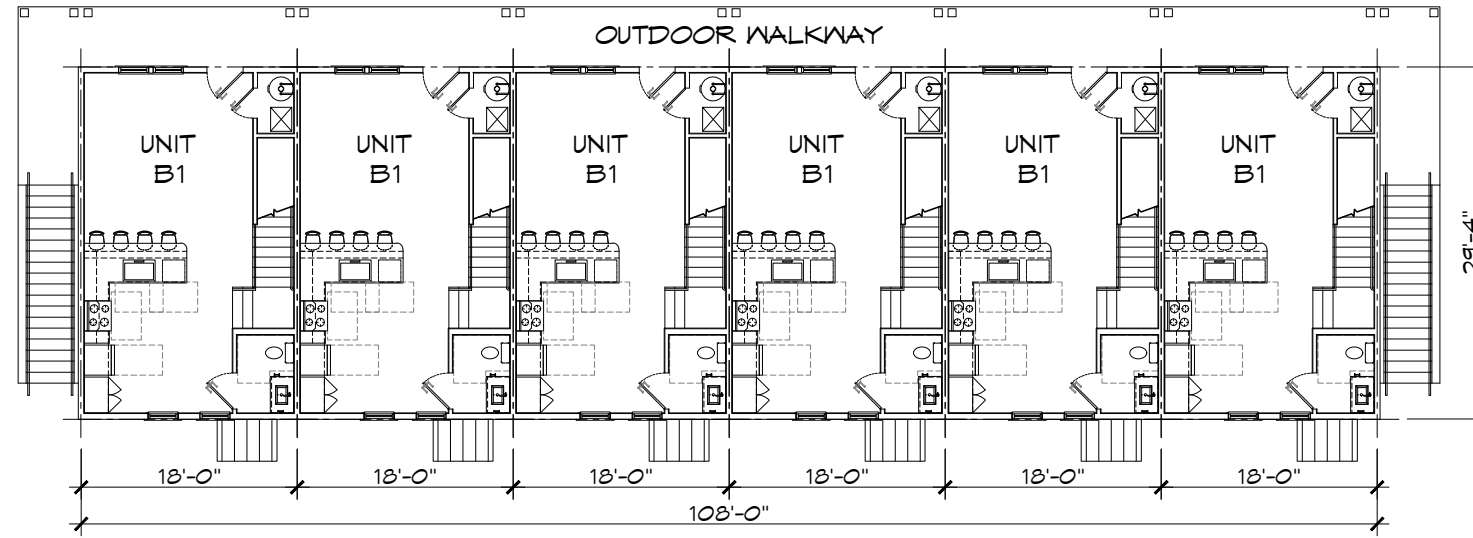

02

BUILDING 7
SECOND FLOOR PLAN


SCALE: 1/16" = 1'-0"

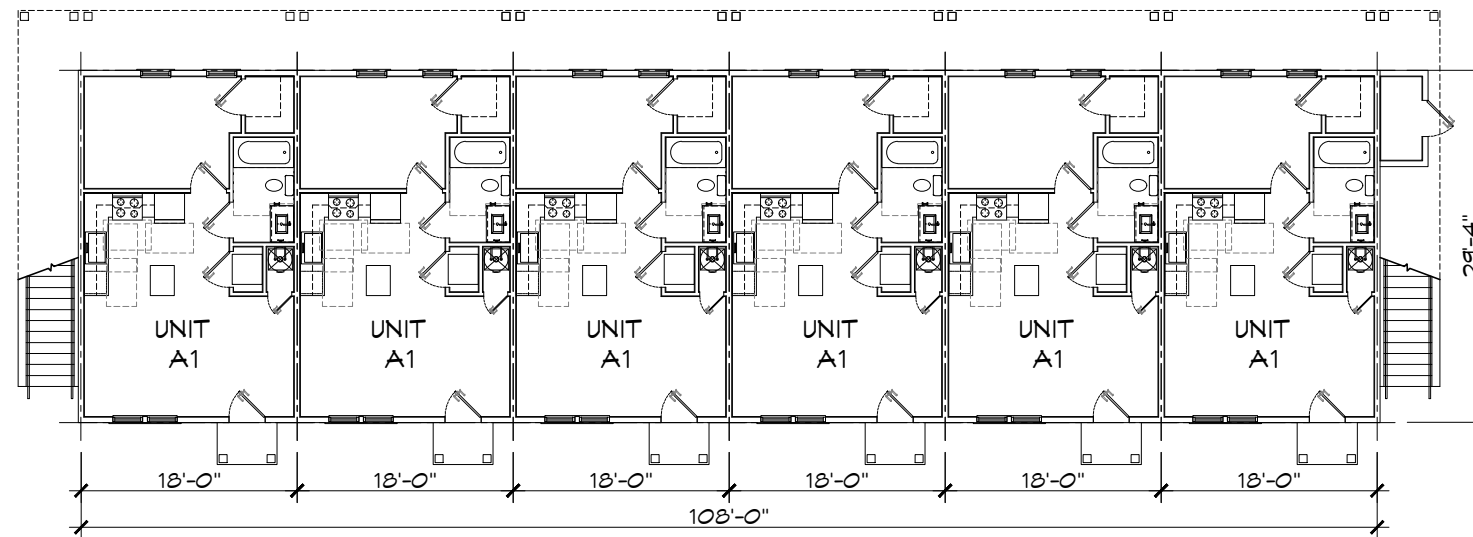

01

BUILDING 7
FIRST FLOOR PLAN


SCALE: 1/16" = 1'-0"

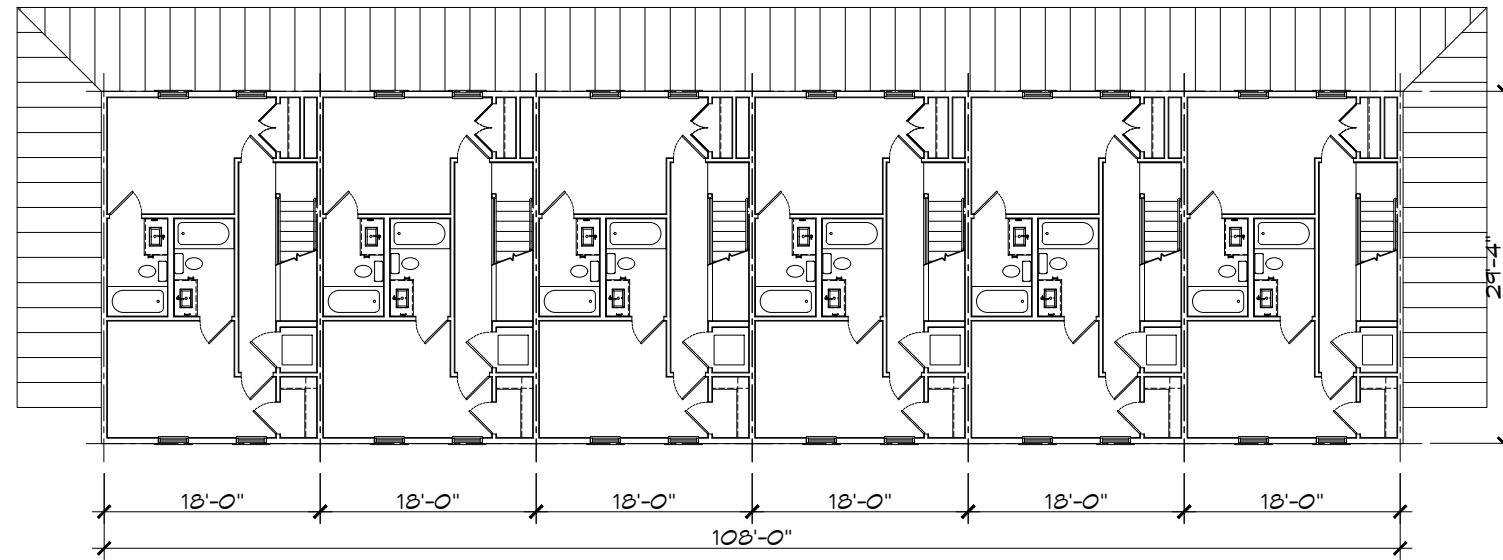

01

BUILDING 7
THIRD FLOOR PLAN


SCALE: 1/16" = 1'-0"

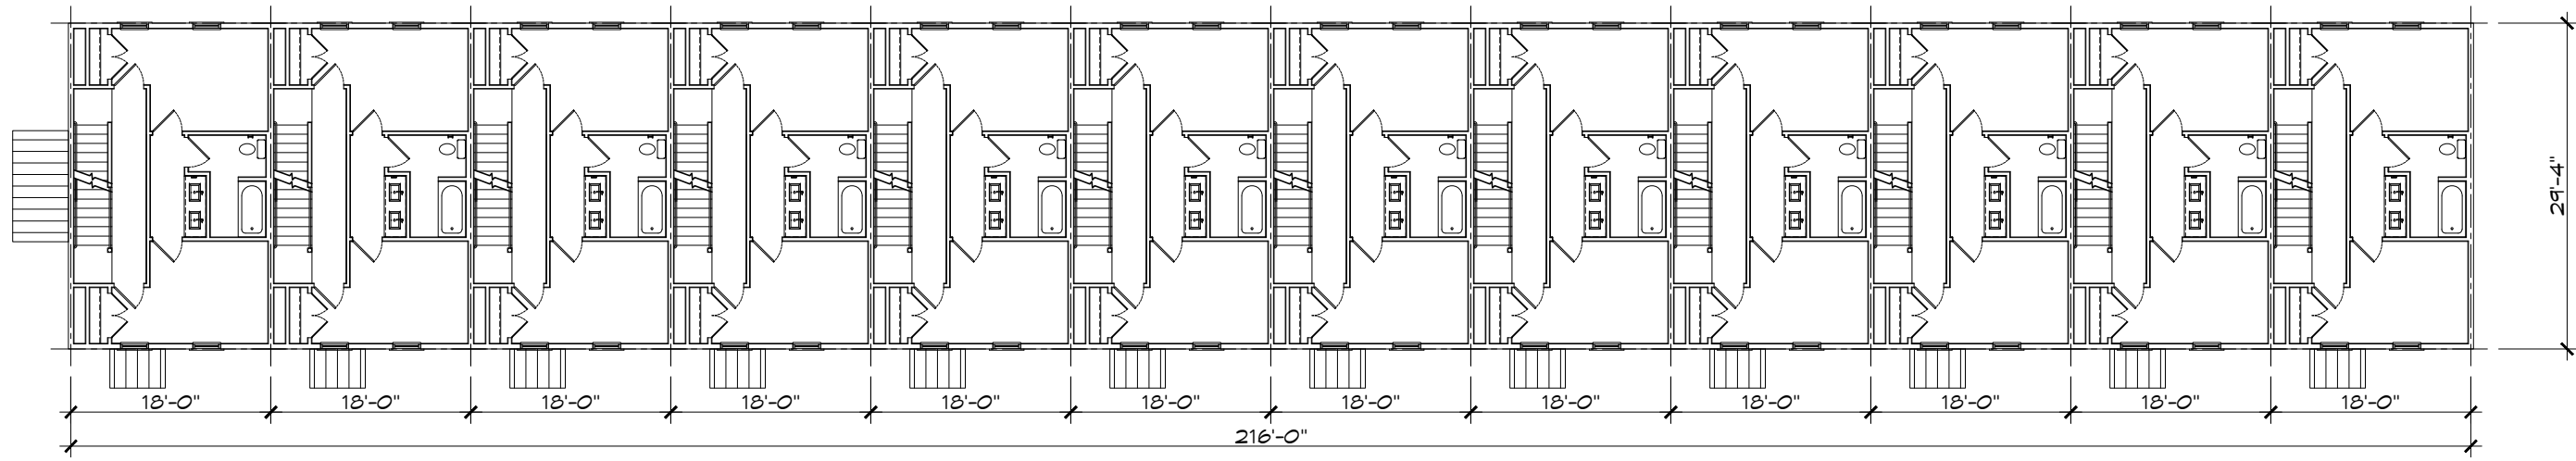

02

**BUILDING 8
SECOND FLOOR PLAN**


SCALE: 1/16" = 1'-0"

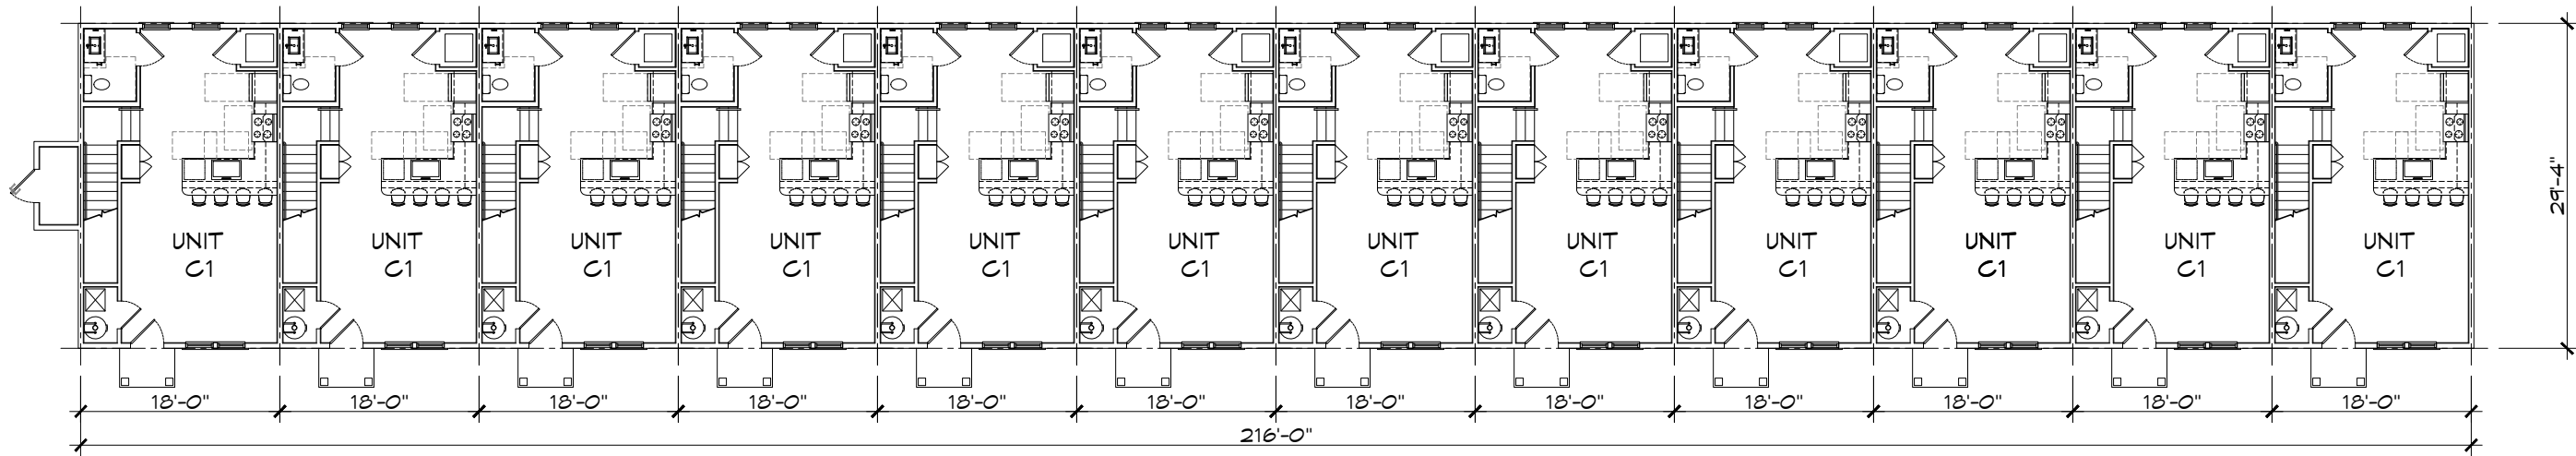

01

**BUILDING 8
FIRST FLOOR PLAN**


SCALE: 1/16" = 1'-0"

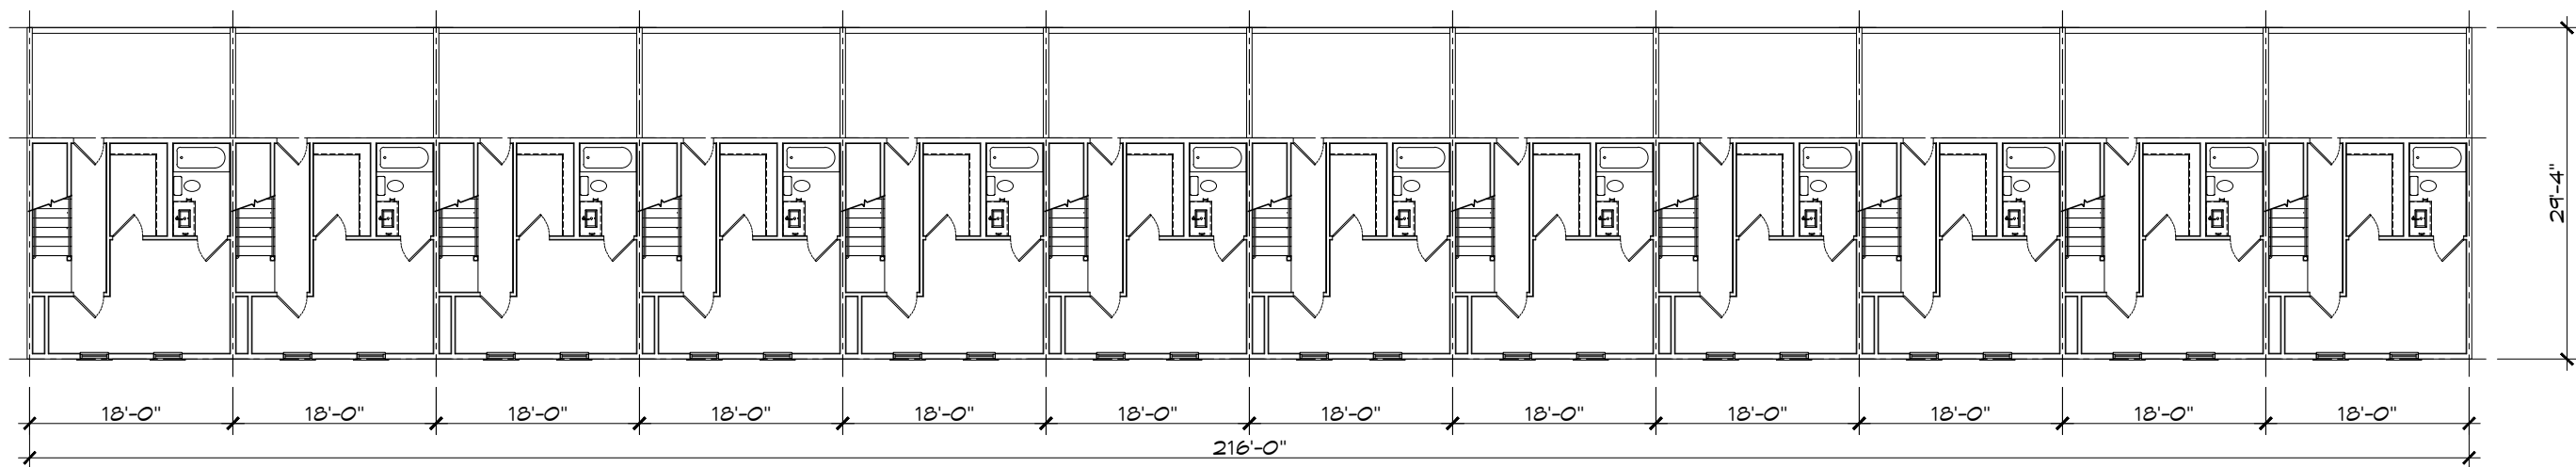

01

**BUILDING 8
THIRD FLOOR PLAN**


SCALE: 1/16" = 1'-0"

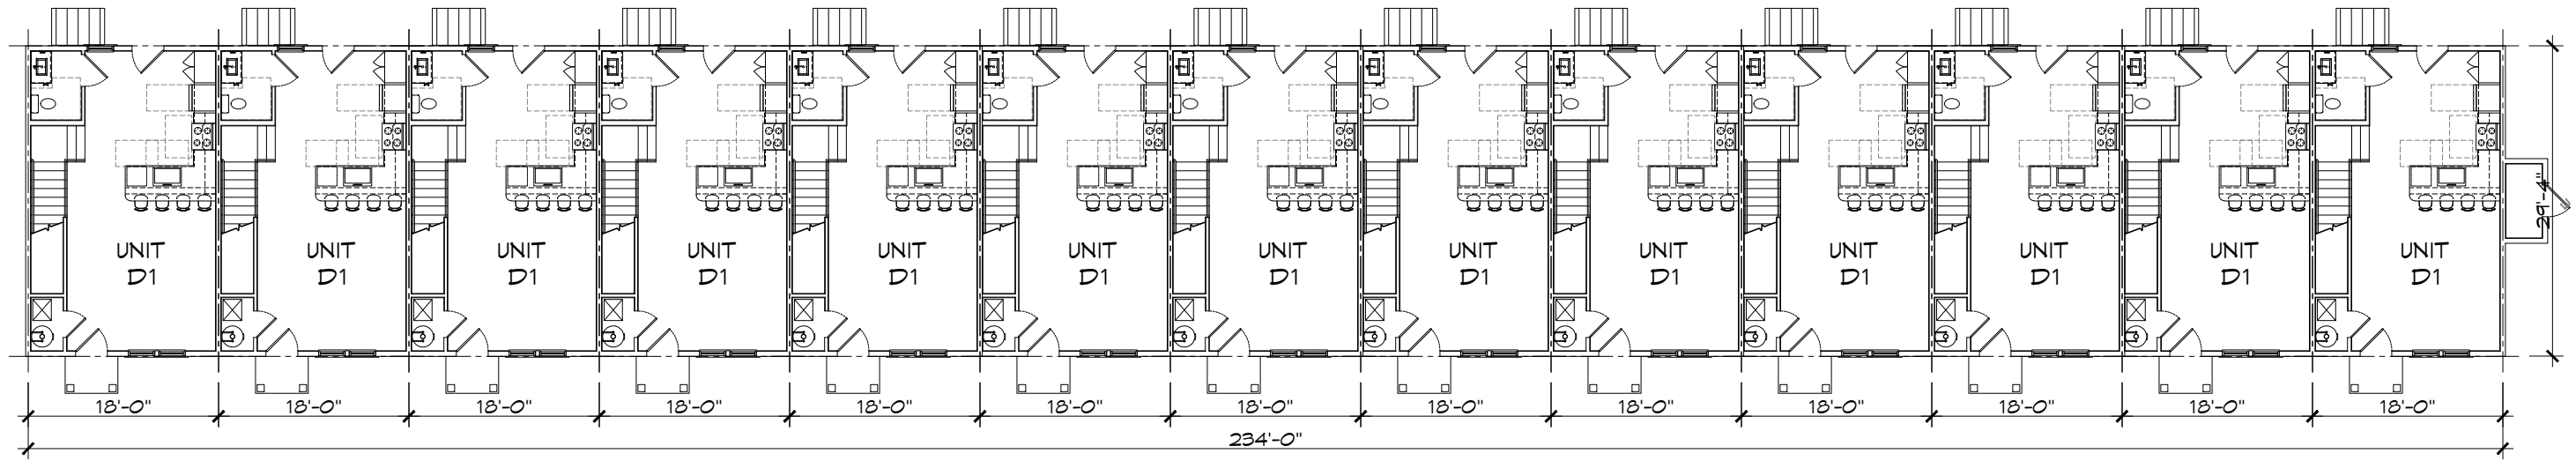

02

BUILDING 9
SECOND FLOOR PLAN


SCALE: 1/16" = 1'-0"

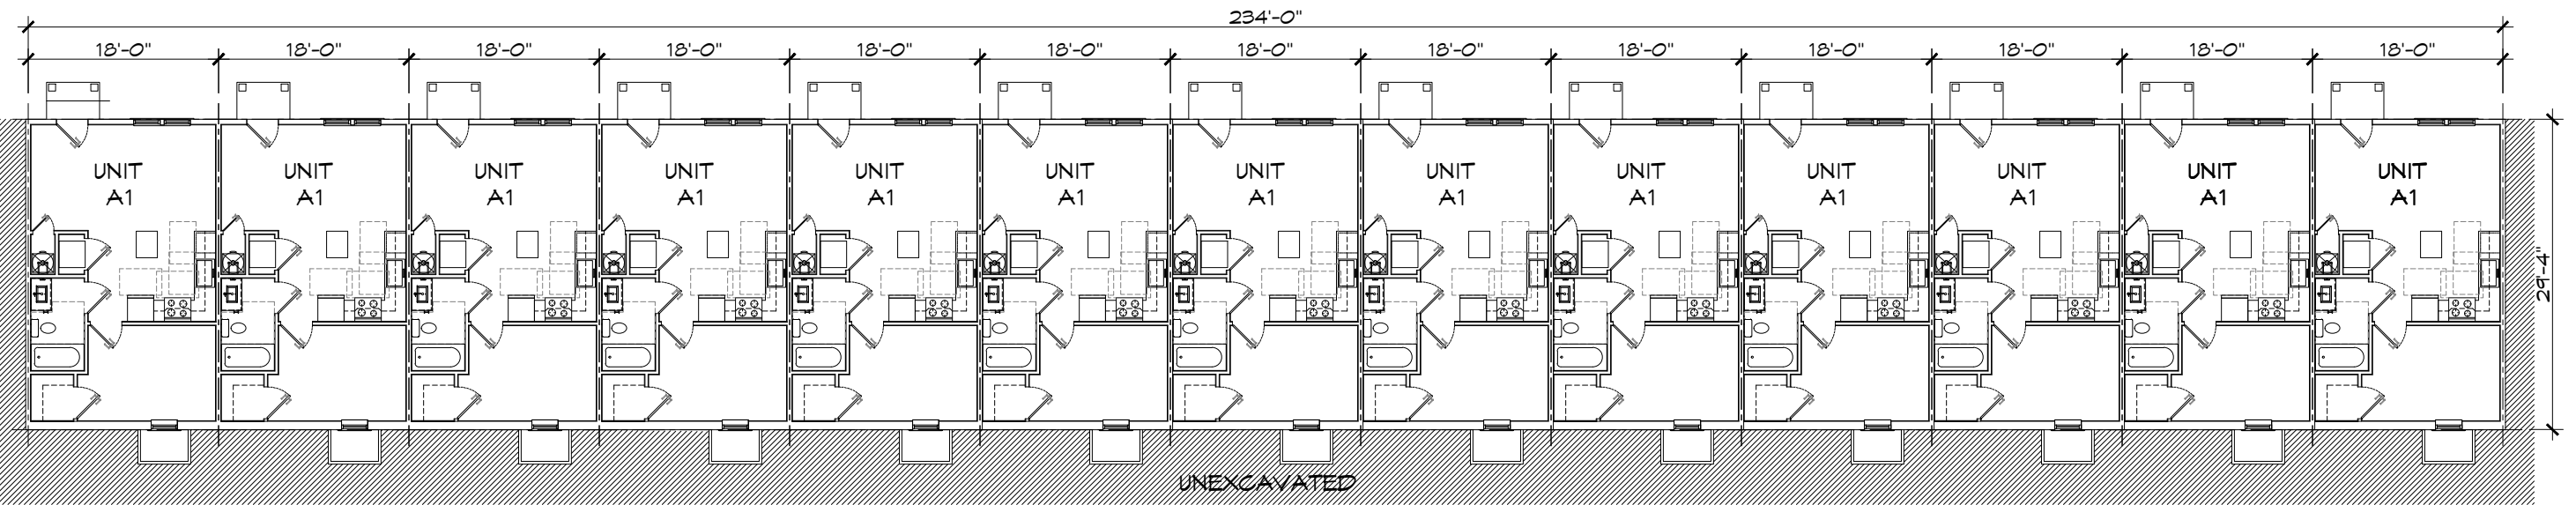

01

BUILDING 9
FIRST FLOOR PLAN


SCALE: 1/16" = 1'-0"

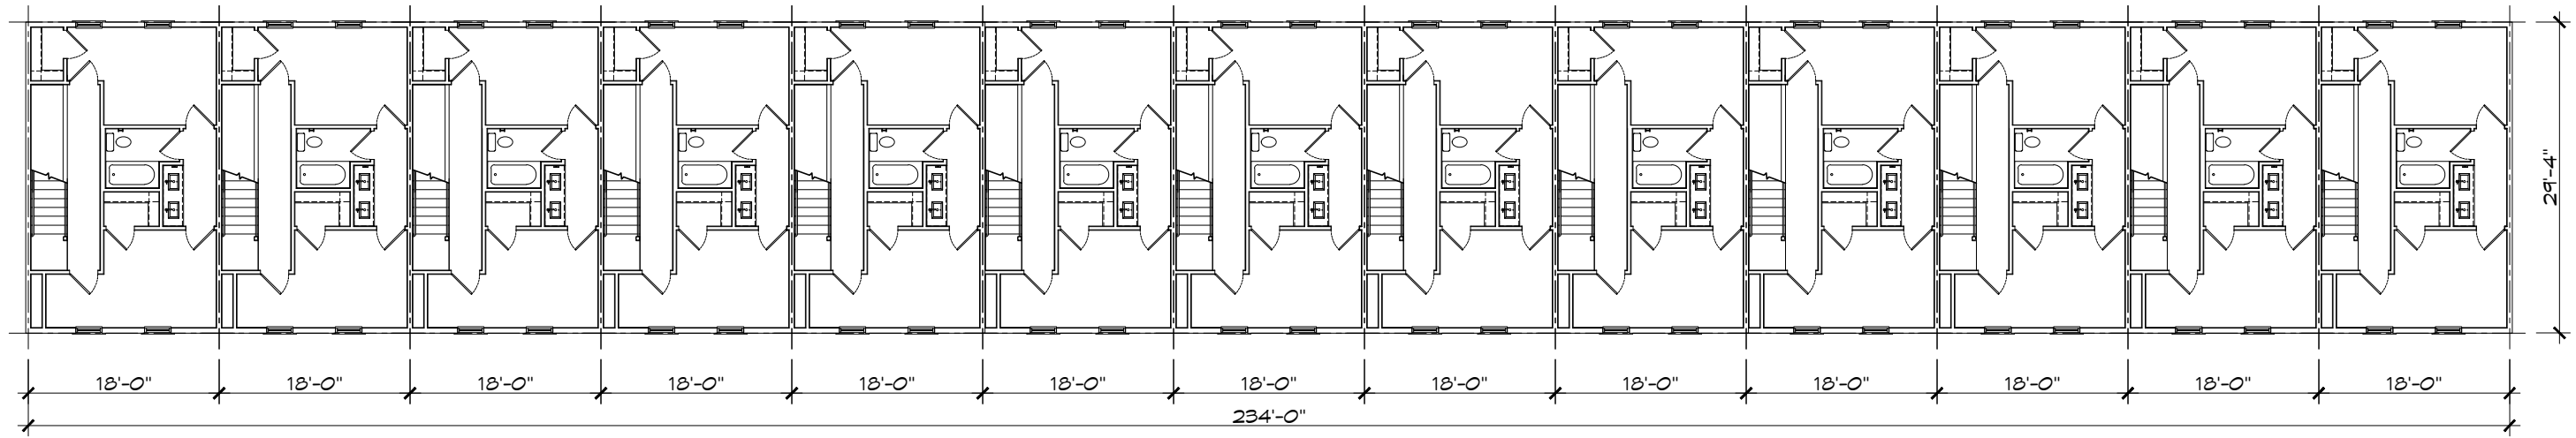

02

BUILDING 9
FOURTH FLOOR PLAN


SCALE: 1/16" = 1'-0"

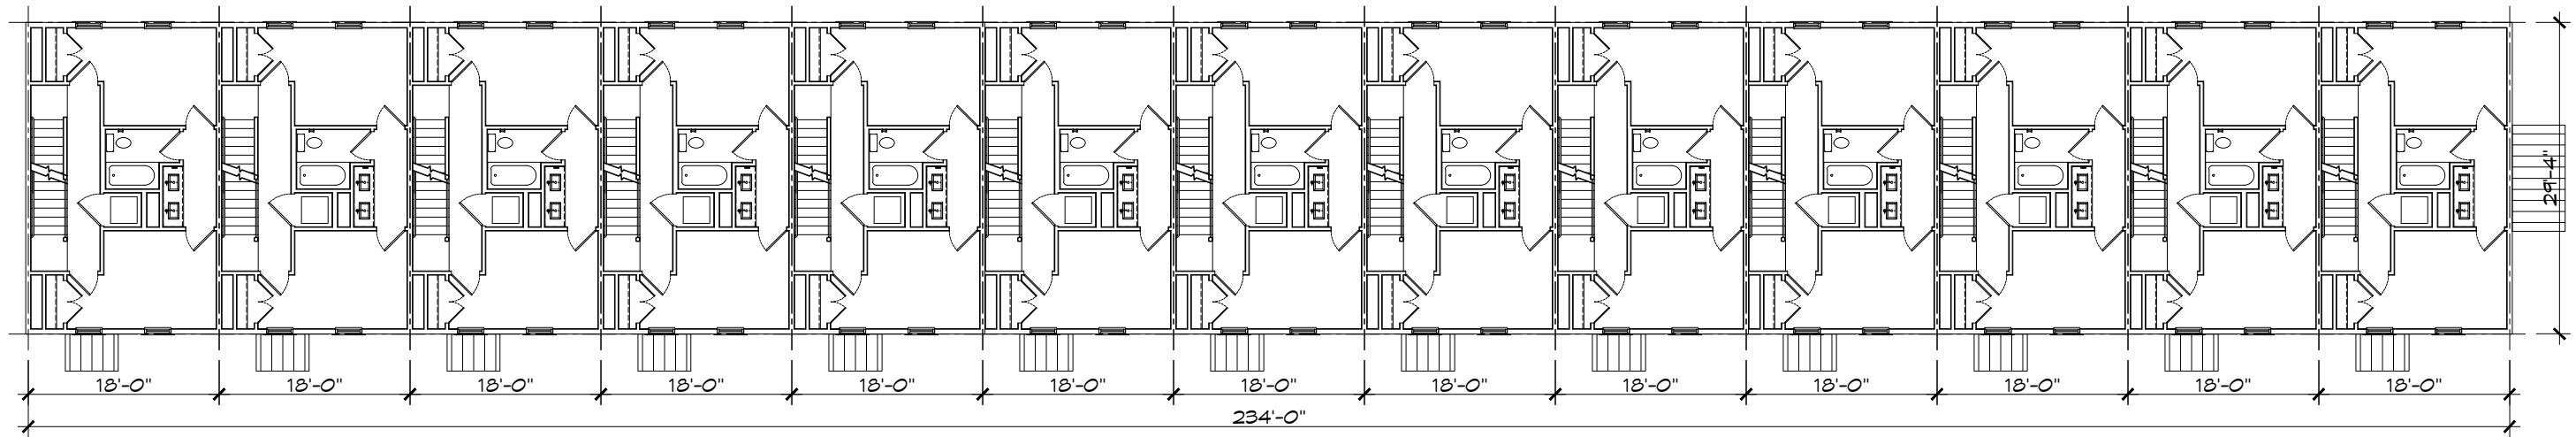

01

BUILDING 9
THIRD FLOOR PLAN


SCALE: 1/16" = 1'-0"

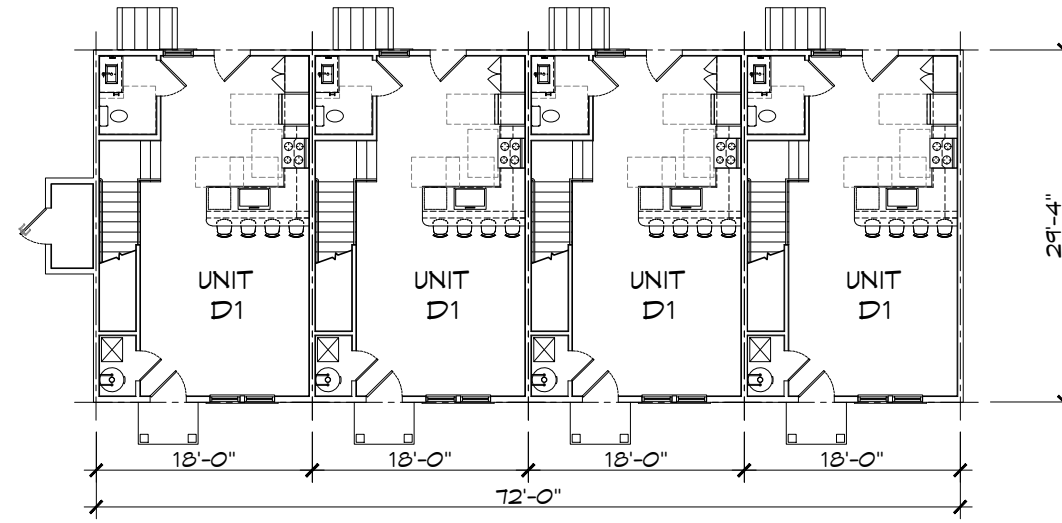

02

BUILDING 10
SECOND FLOOR PLAN


SCALE: 1/16" = 1'-0"

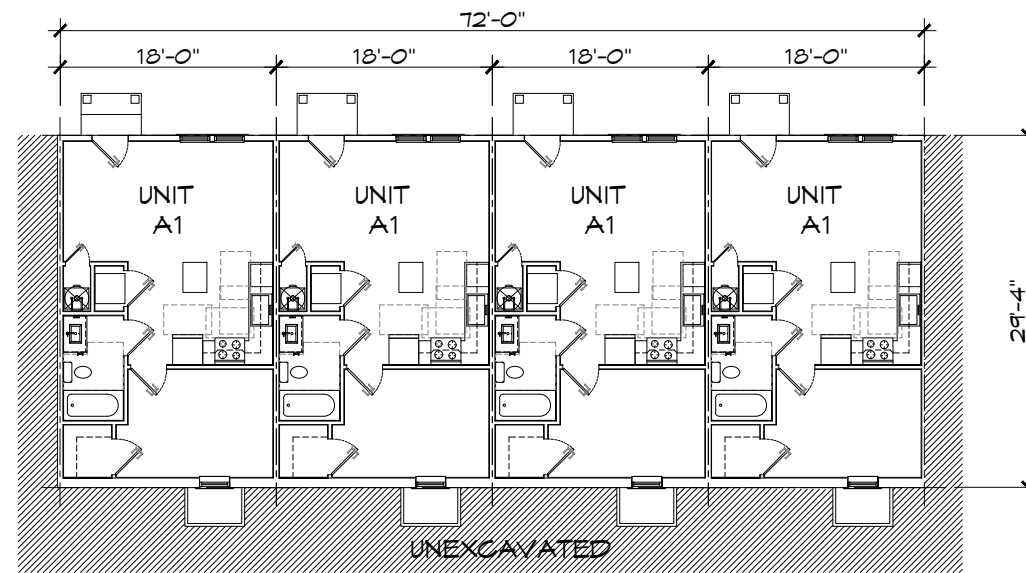

01

BUILDING 10
FIRST FLOOR PLAN


SCALE: 1/16" = 1'-0"

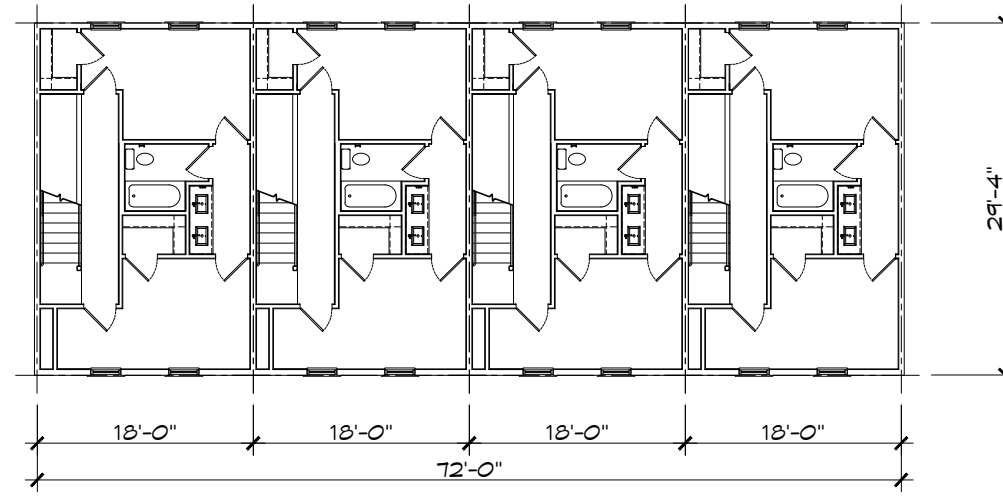

02

BUILDING 10
FOURTH FLOOR PLAN


SCALE: 1/16" = 1'-0"

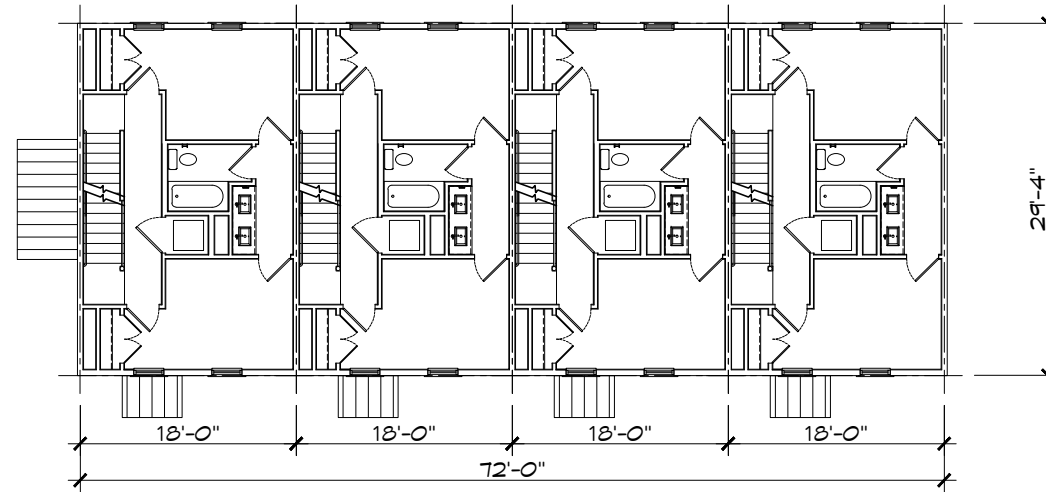

01

BUILDING 10
THIRD FLOOR PLAN


SCALE: 1/16" = 1'-0"

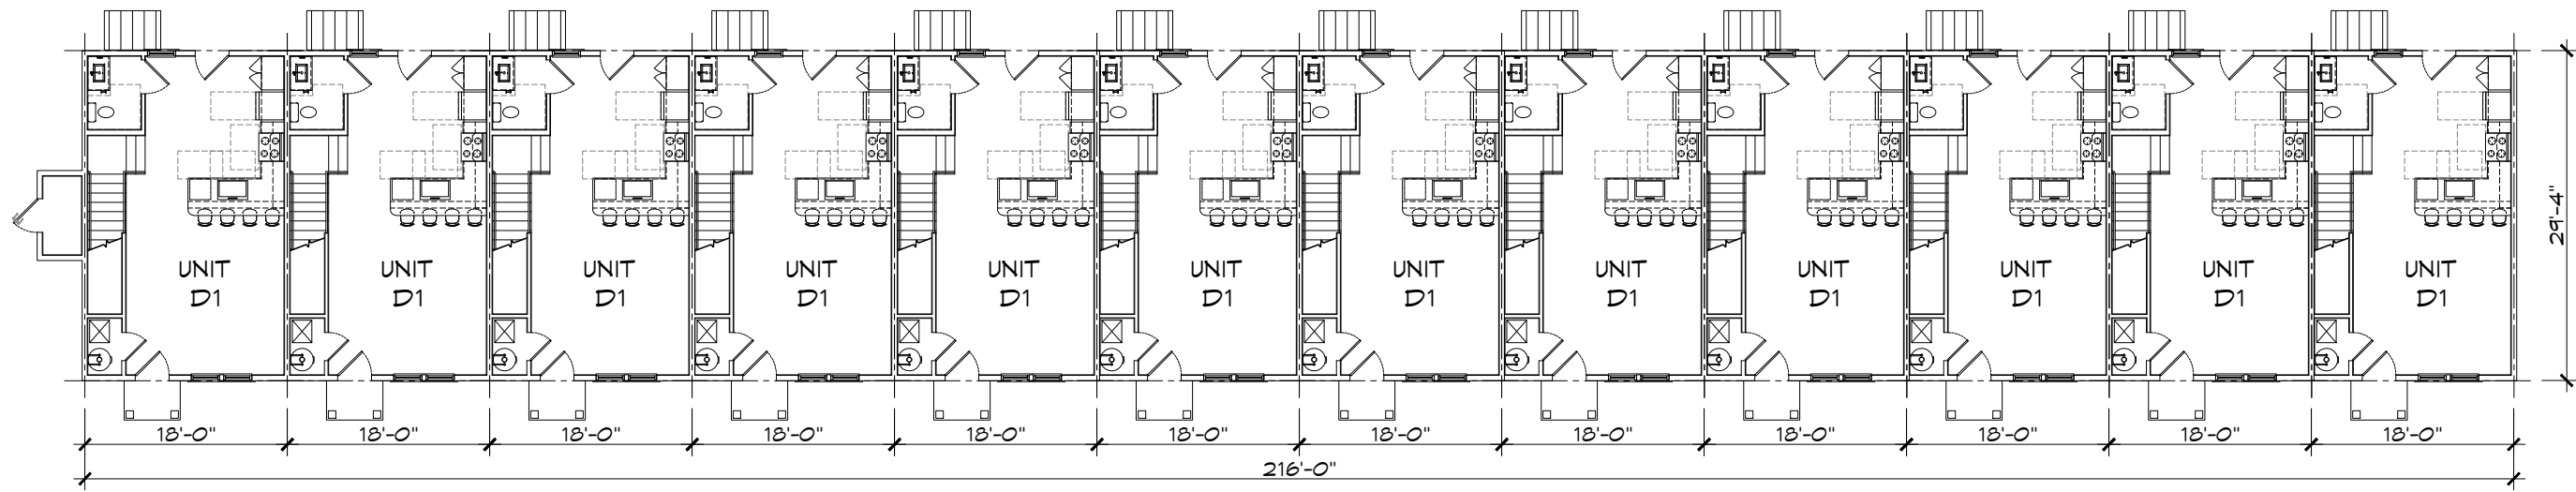

02

BUILDING 11
SECOND FLOOR PLAN


SCALE: 1/16" = 1'-0"

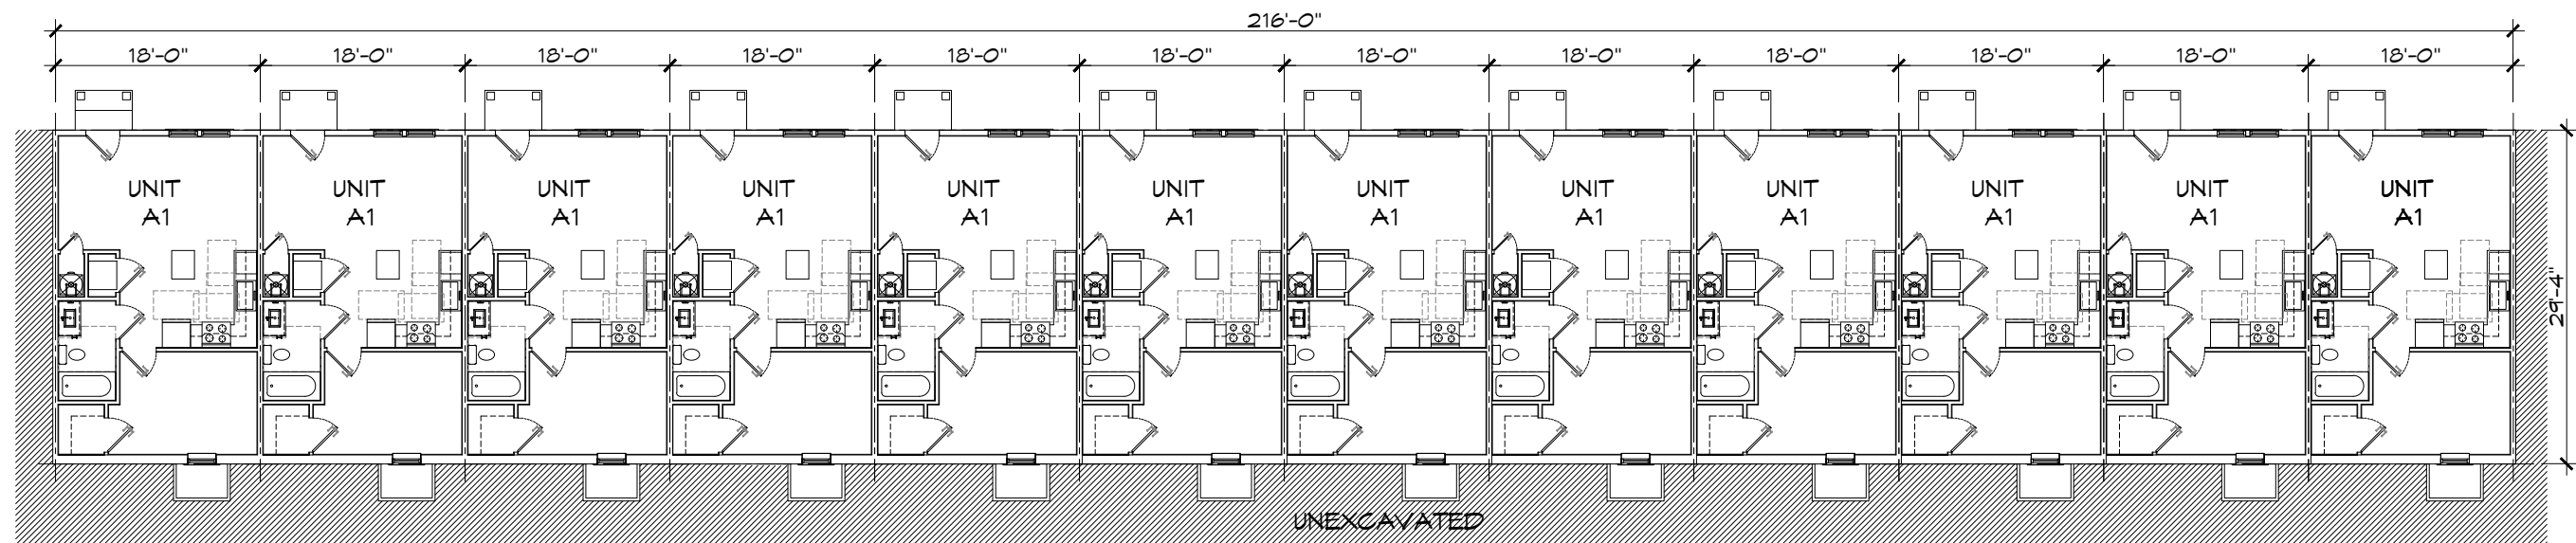

01

BUILDING 11
FIRST FLOOR PLAN


SCALE: 1/16" = 1'-0"

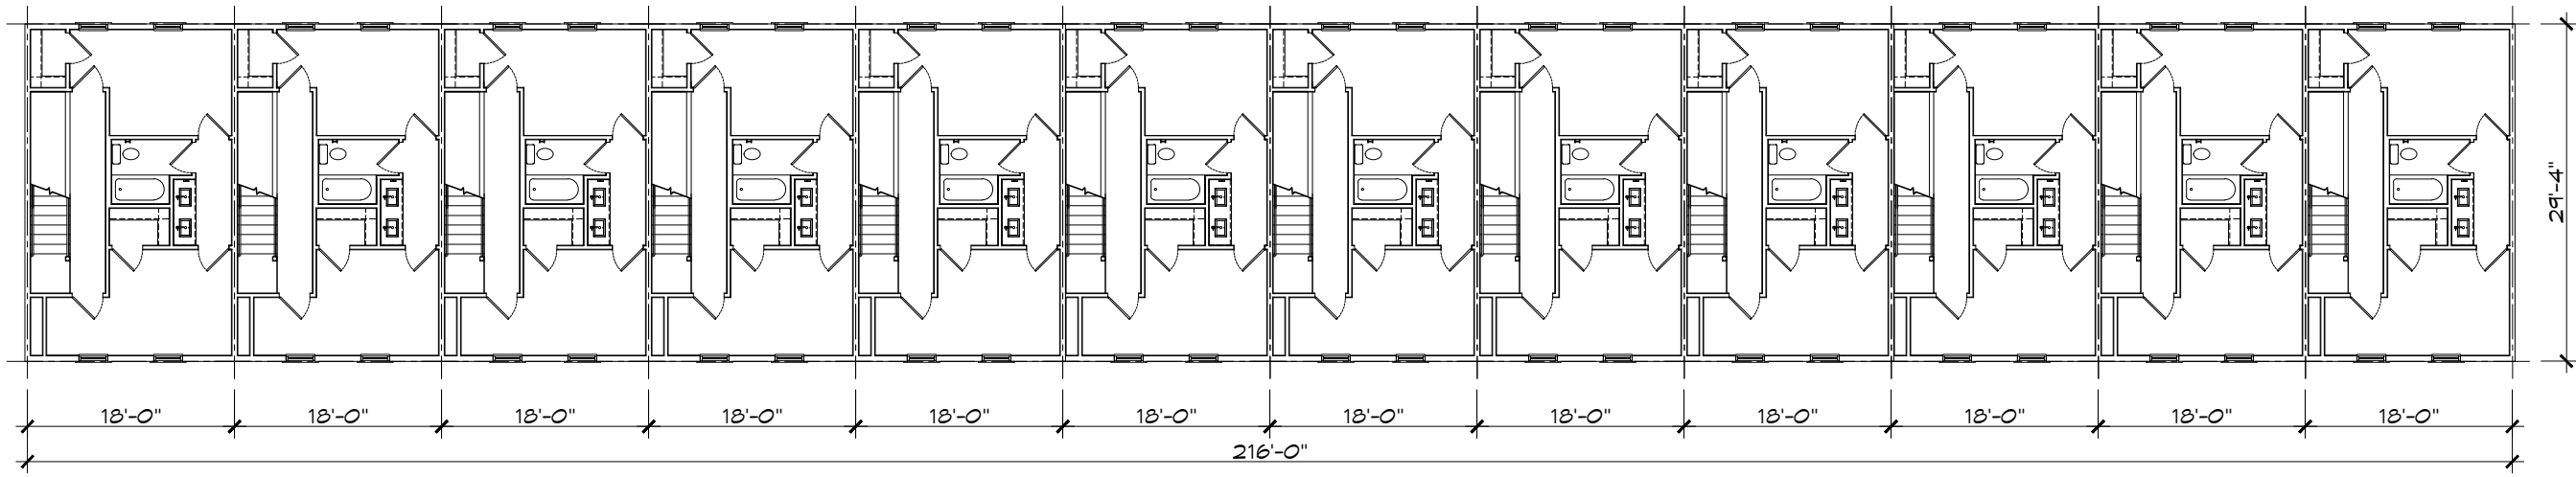

02

BUILDING 11
FOURTH FLOOR PLAN


SCALE: 1/16" = 1'-0"

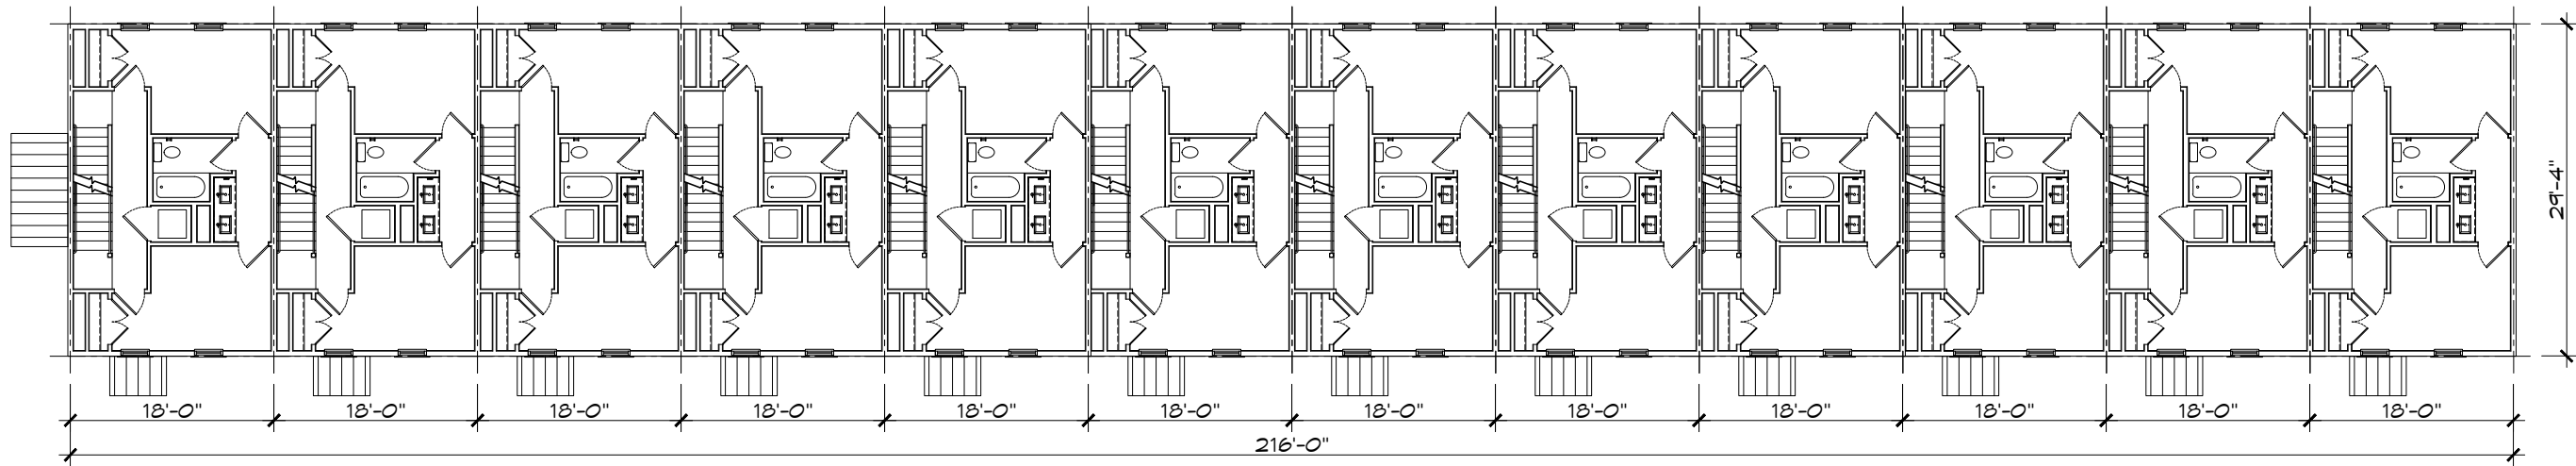

01

BUILDING 11
THIRD FLOOR PLAN


SCALE: 1/16" = 1'-0"

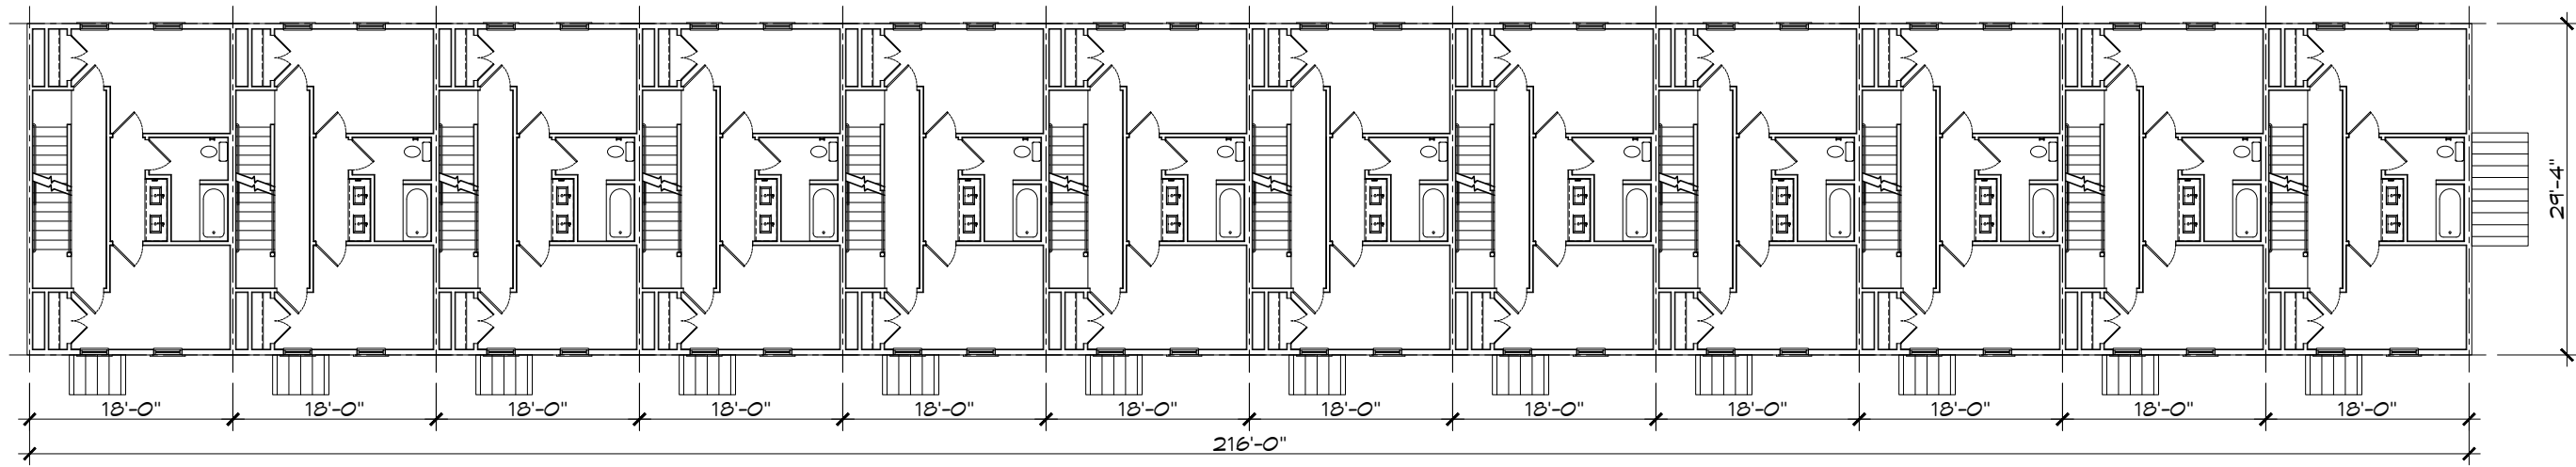

02

BUILDING 12
SECOND FLOOR PLAN


SCALE: 1/16" = 1'-0"

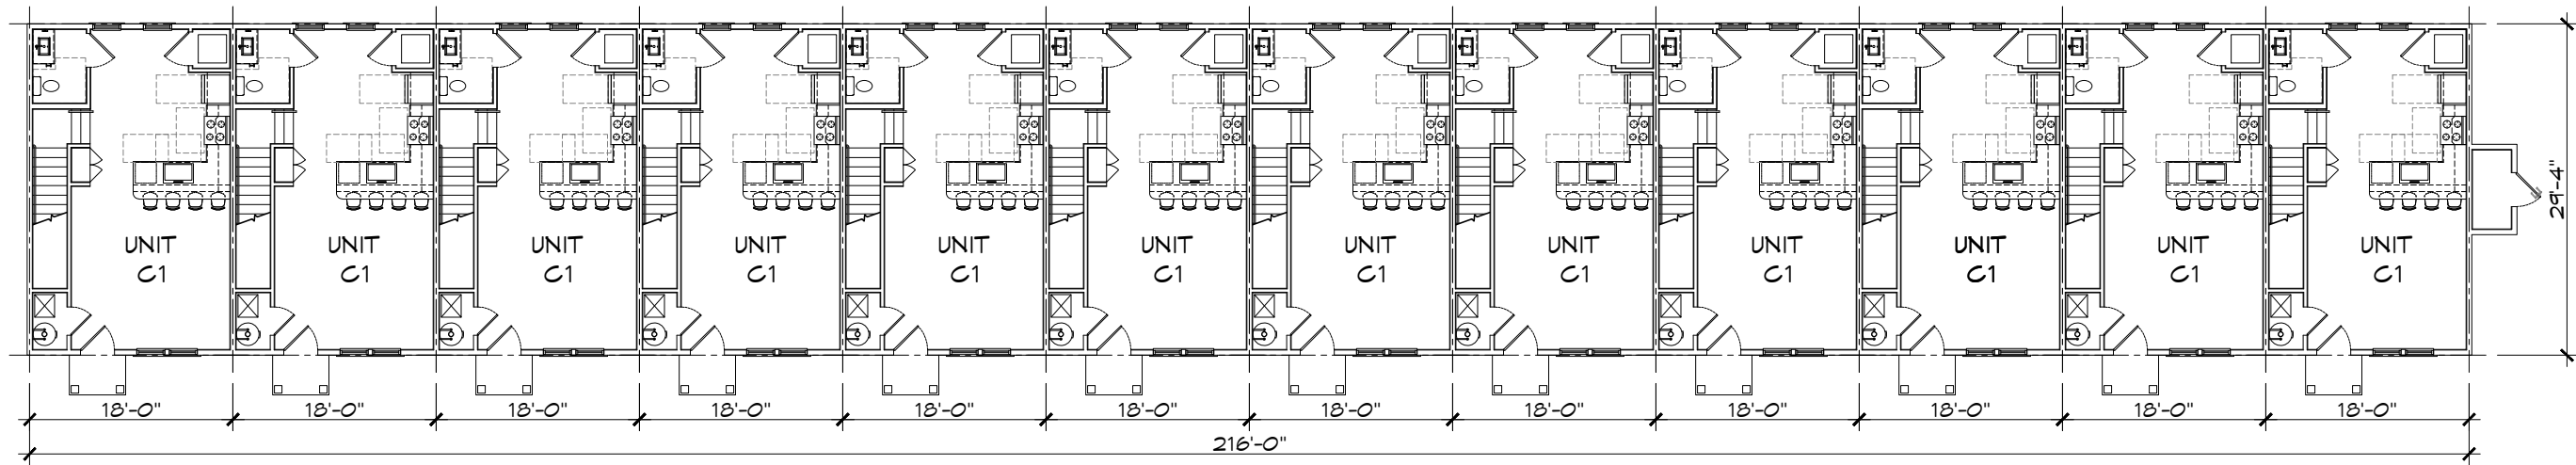

01

BUILDING 12
FIRST FLOOR PLAN


SCALE: 1/16" = 1'-0"

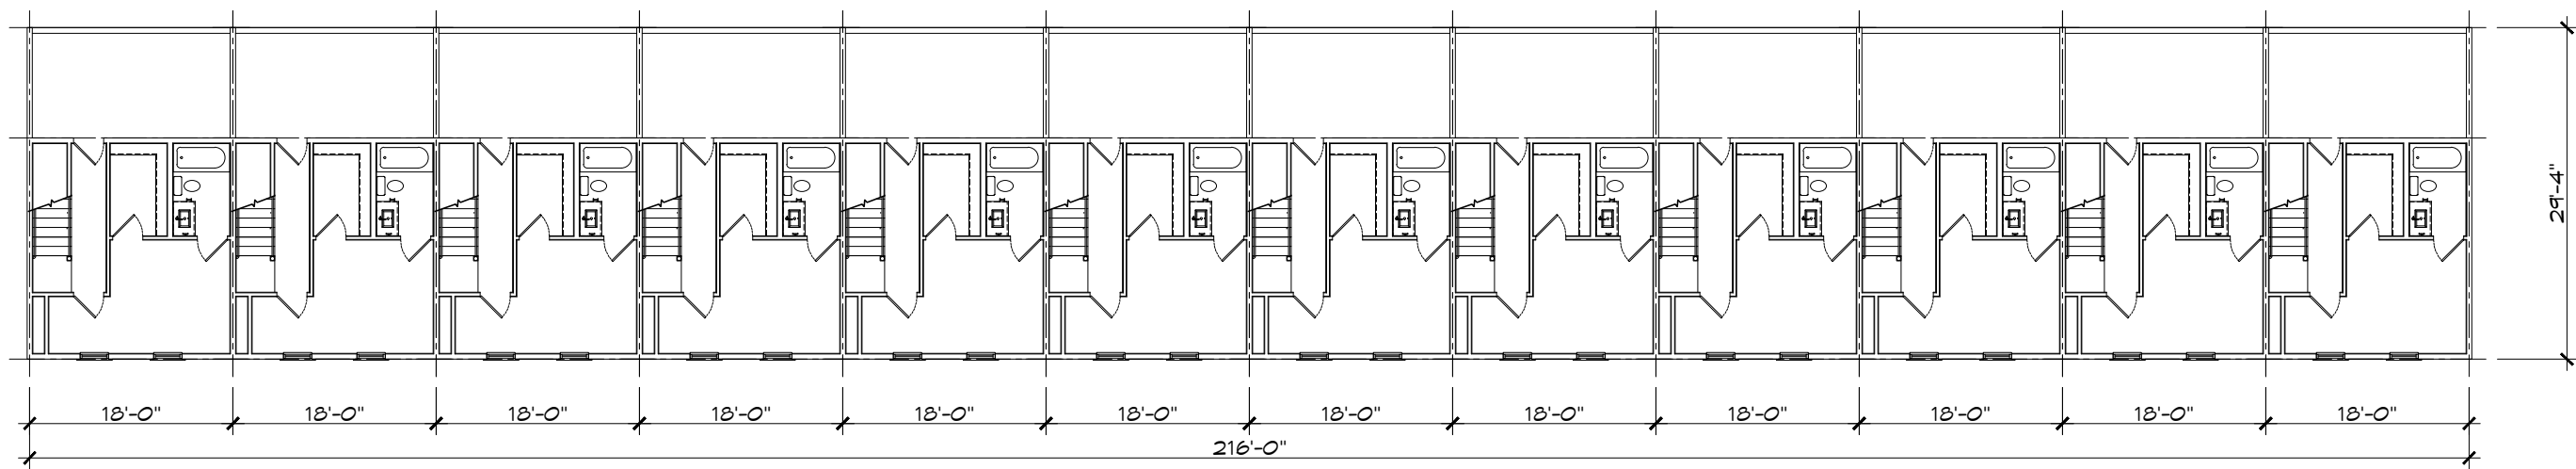

01

BUILDING 12
 THIRD FLOOR PLAN


SCALE: 1/16" = 1'-0"

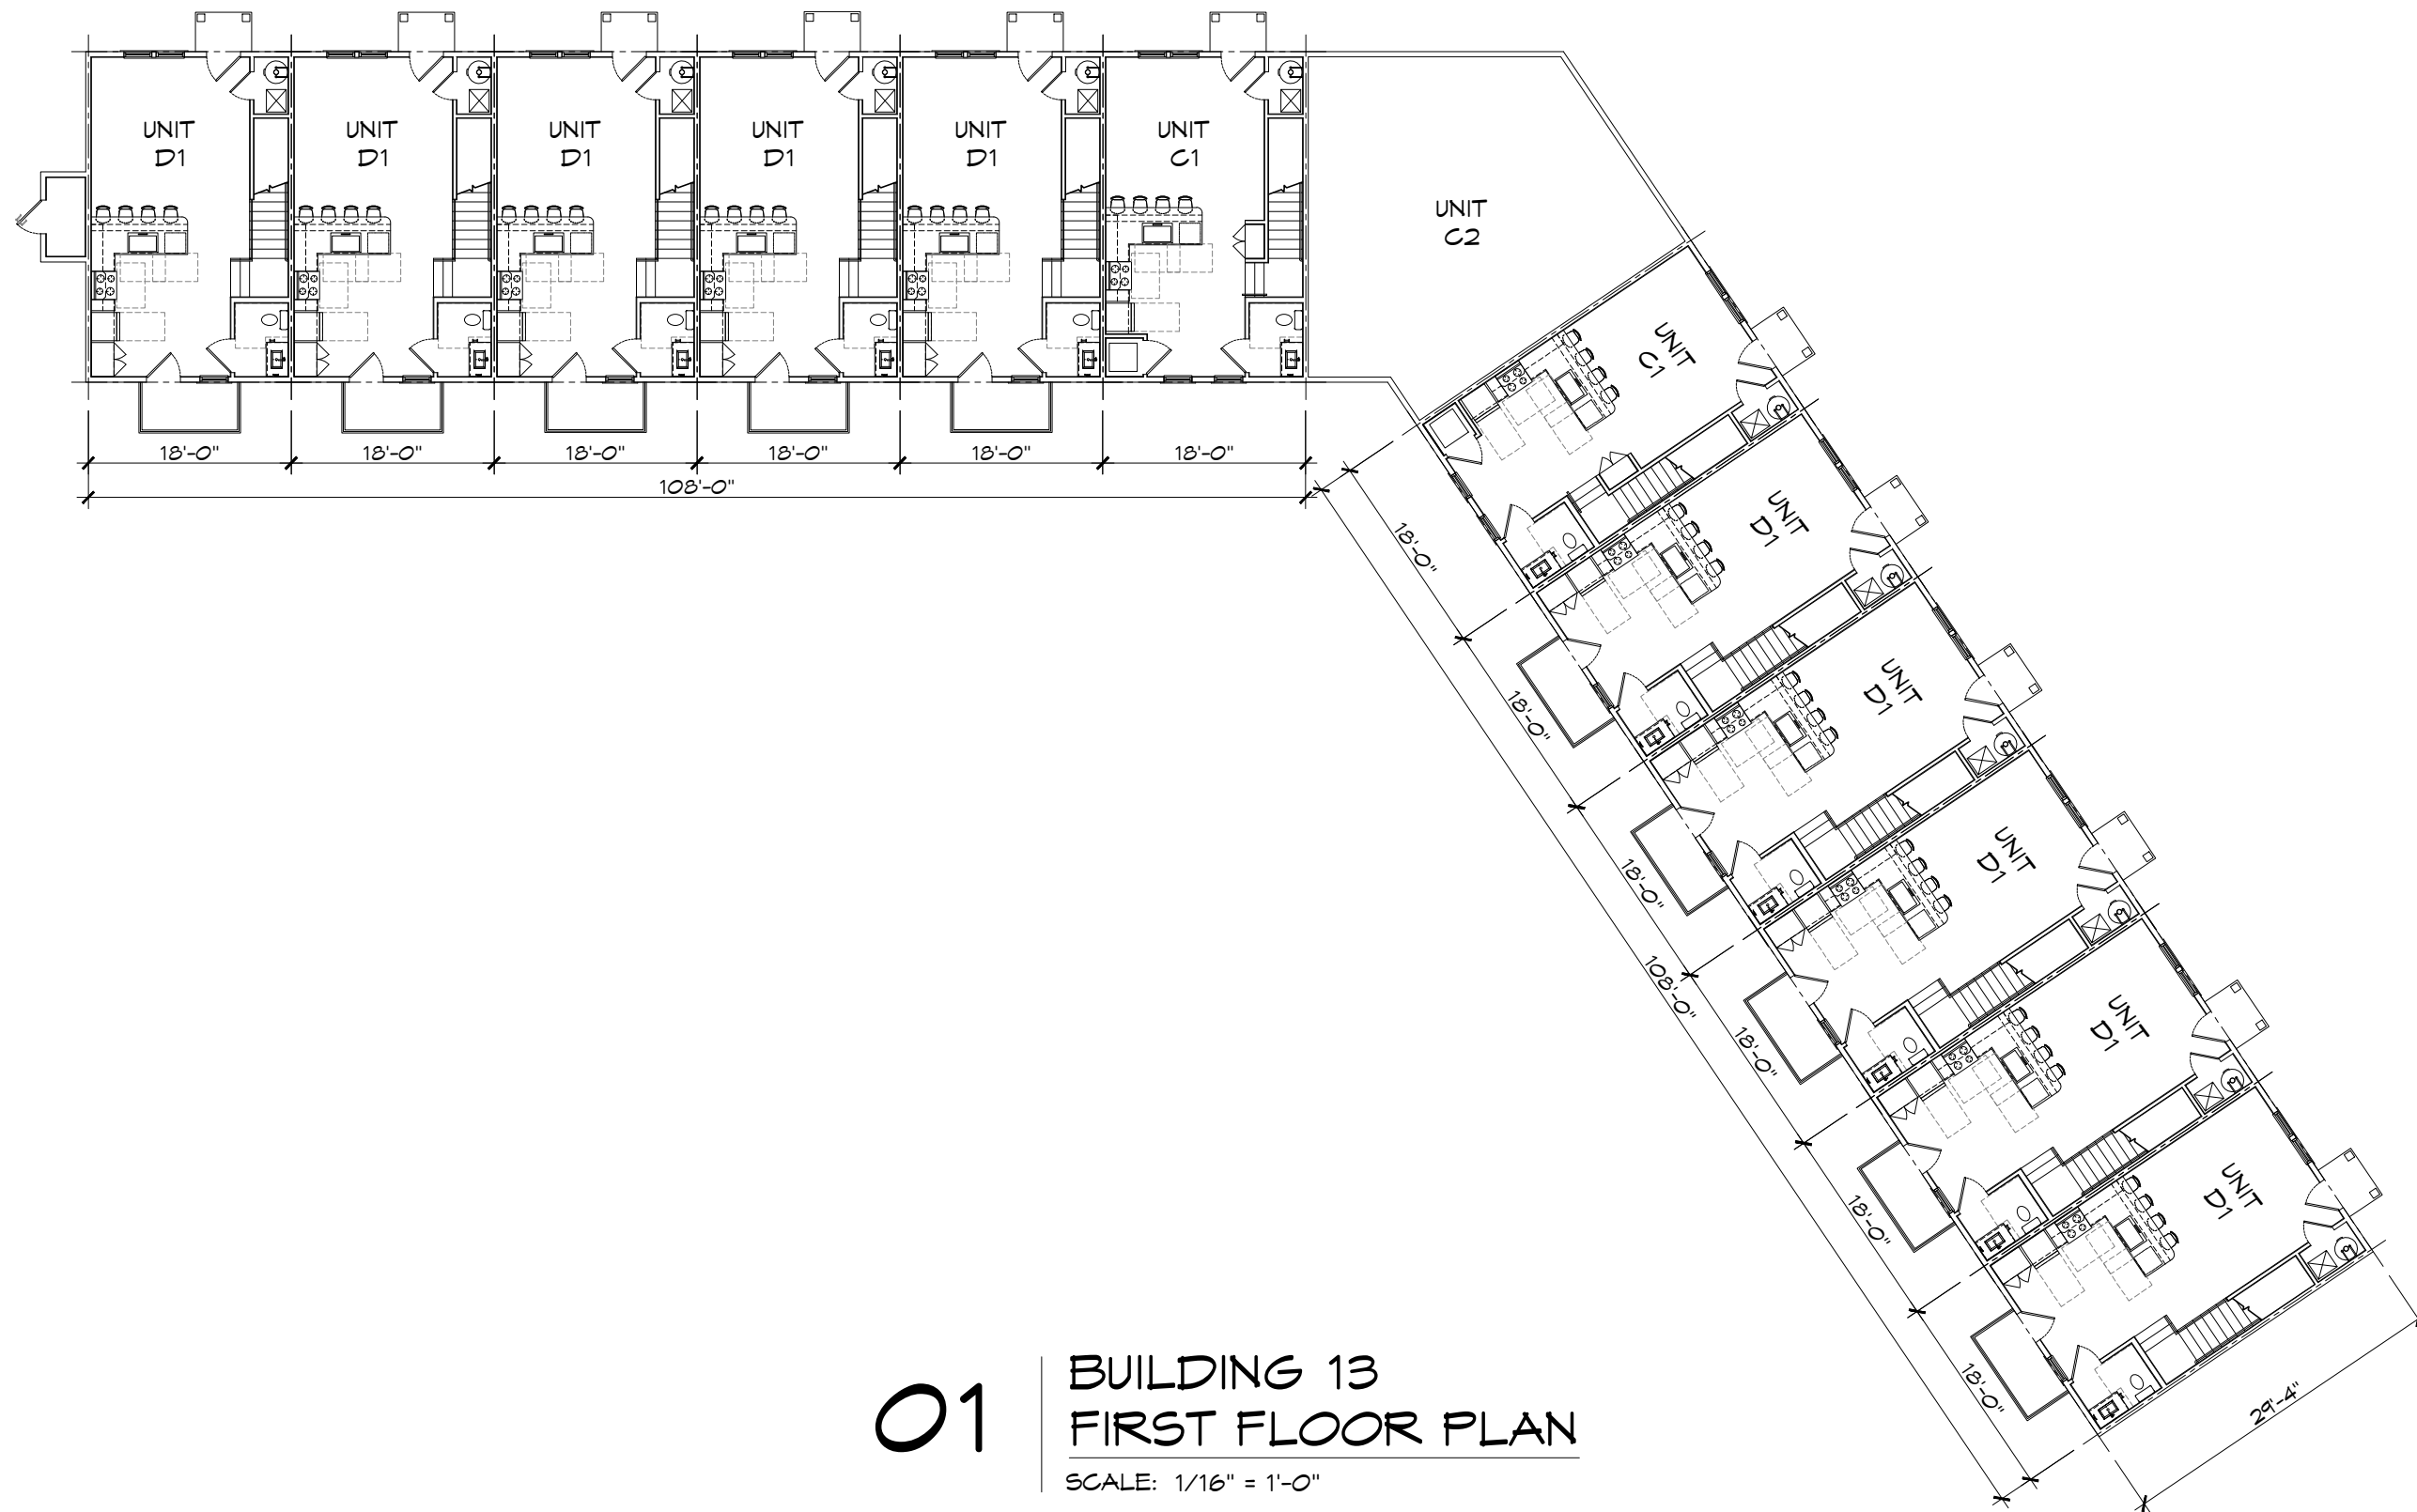

01

BUILDING 13
FIRST FLOOR PLAN


SCALE: 1/16" = 1'-0"

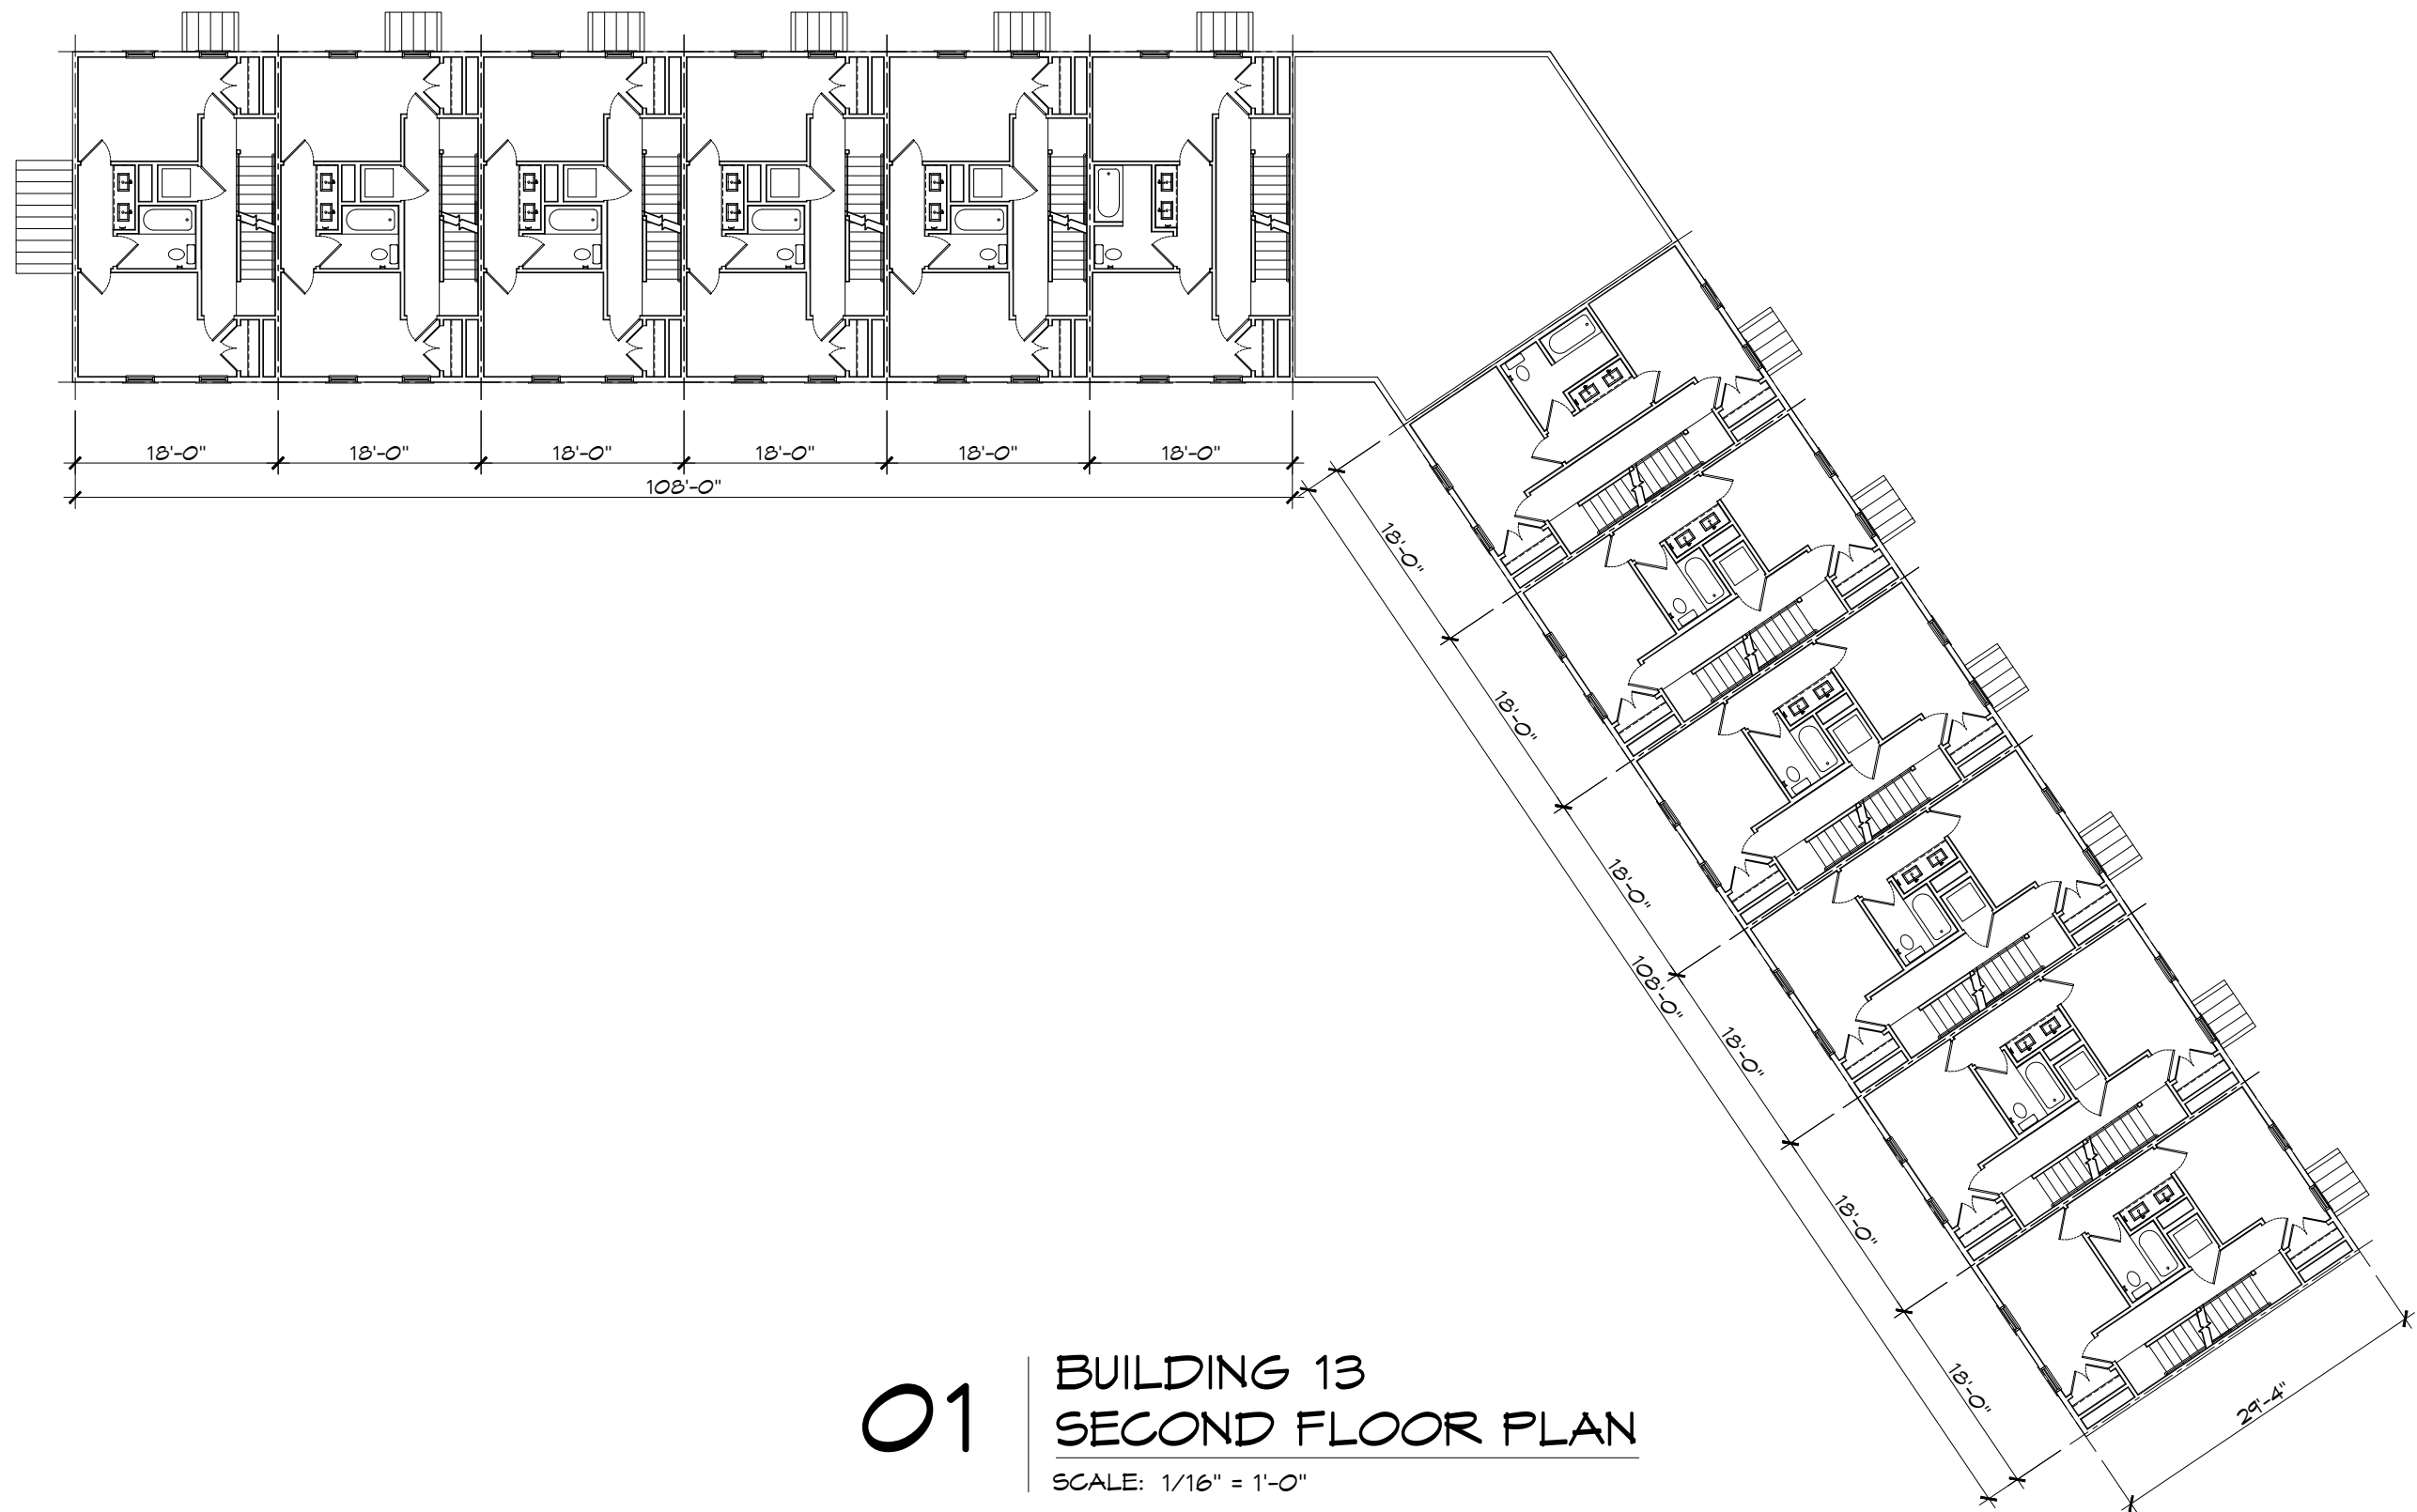

01

**BUILDING 13
SECOND FLOOR PLAN**


SCALE: 1/16" = 1'-0"

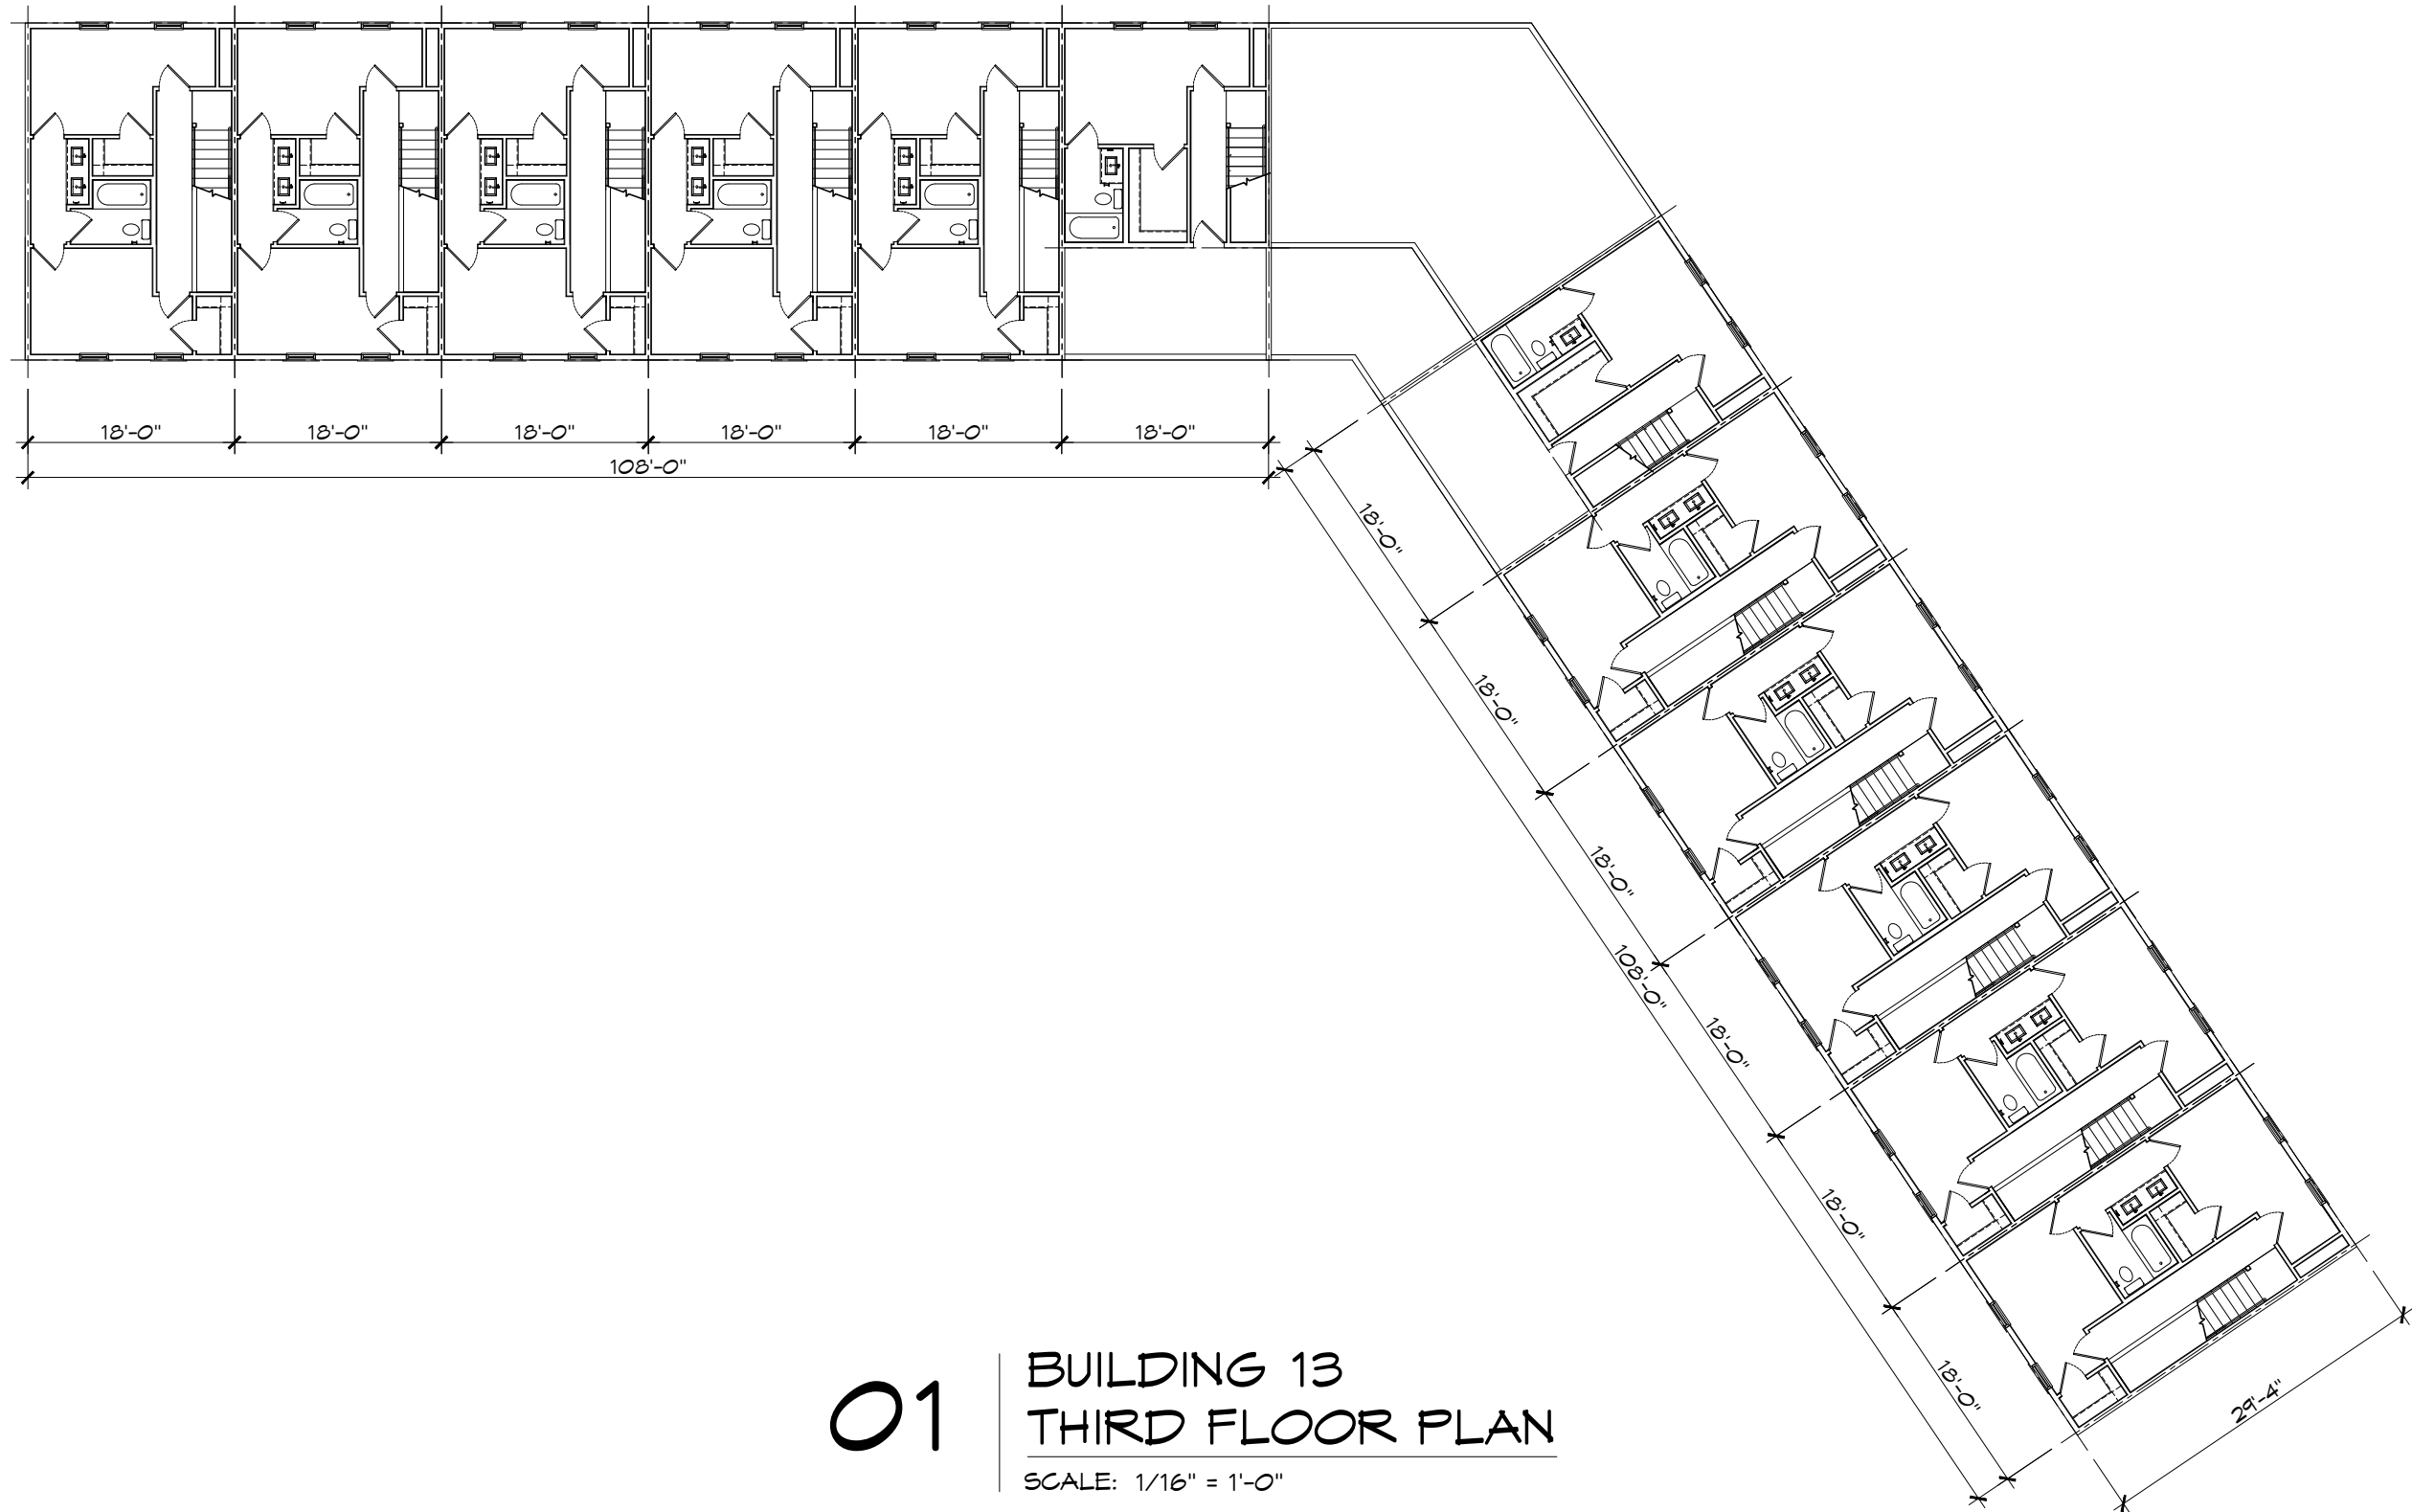

01

**BUILDING 13
THIRD FLOOR PLAN**


SCALE: 1/16" = 1'-0"

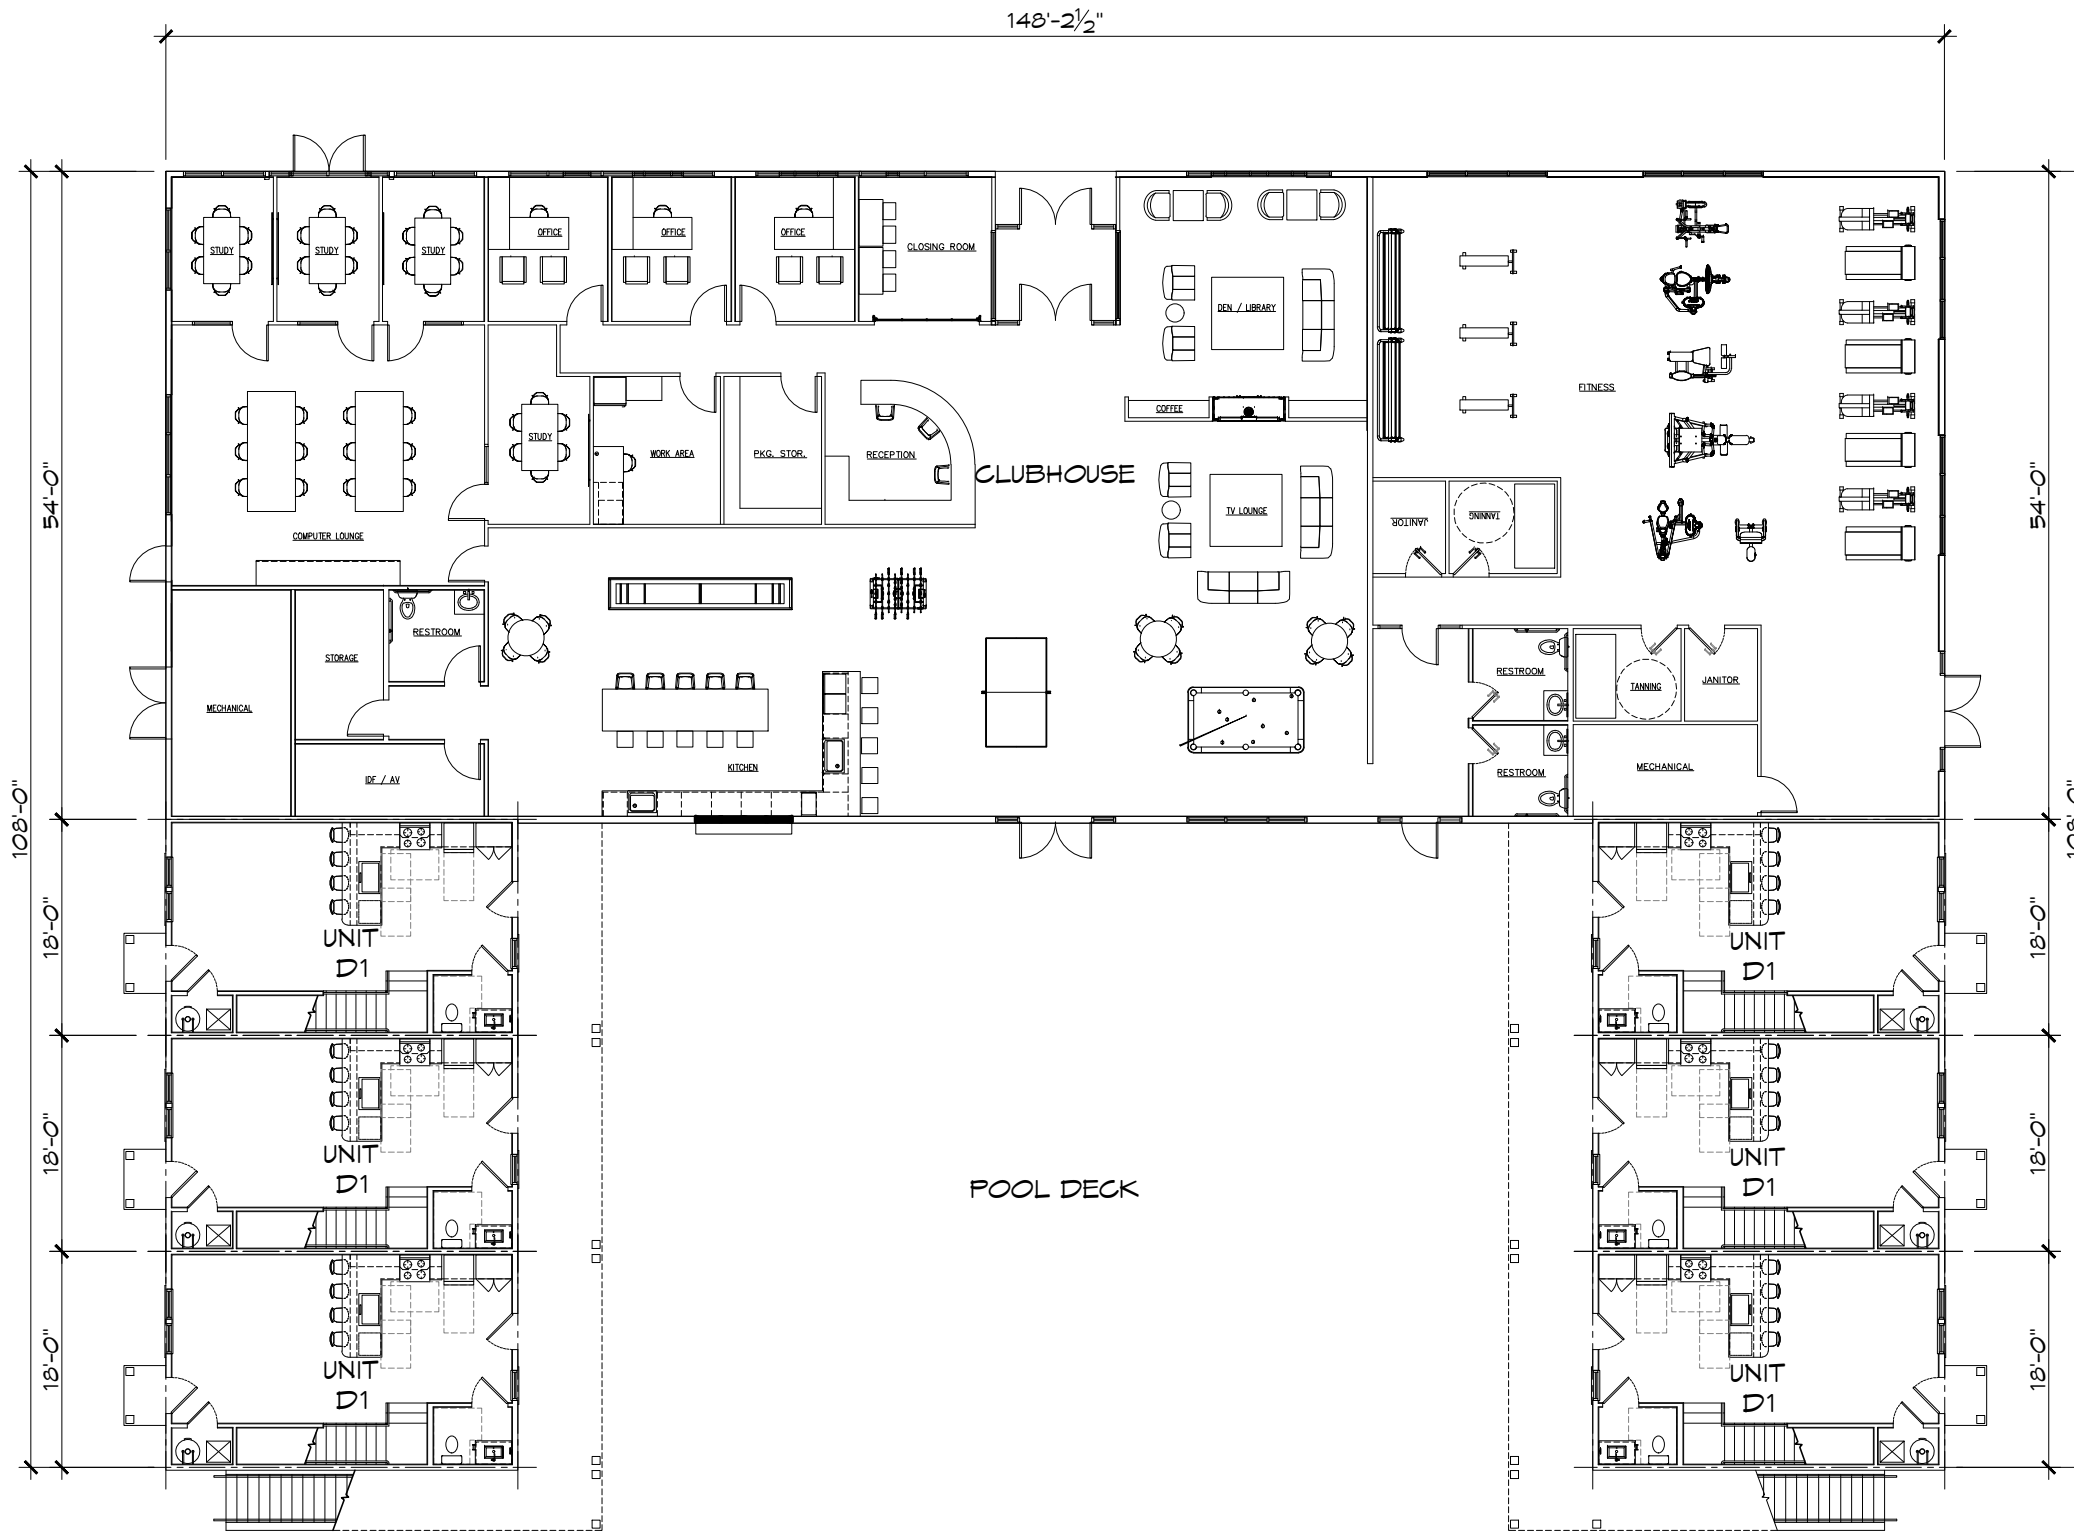

01

BUILDING 14
FIRST FLOOR PLAN


SCALE: 1/16" = 1'-0"

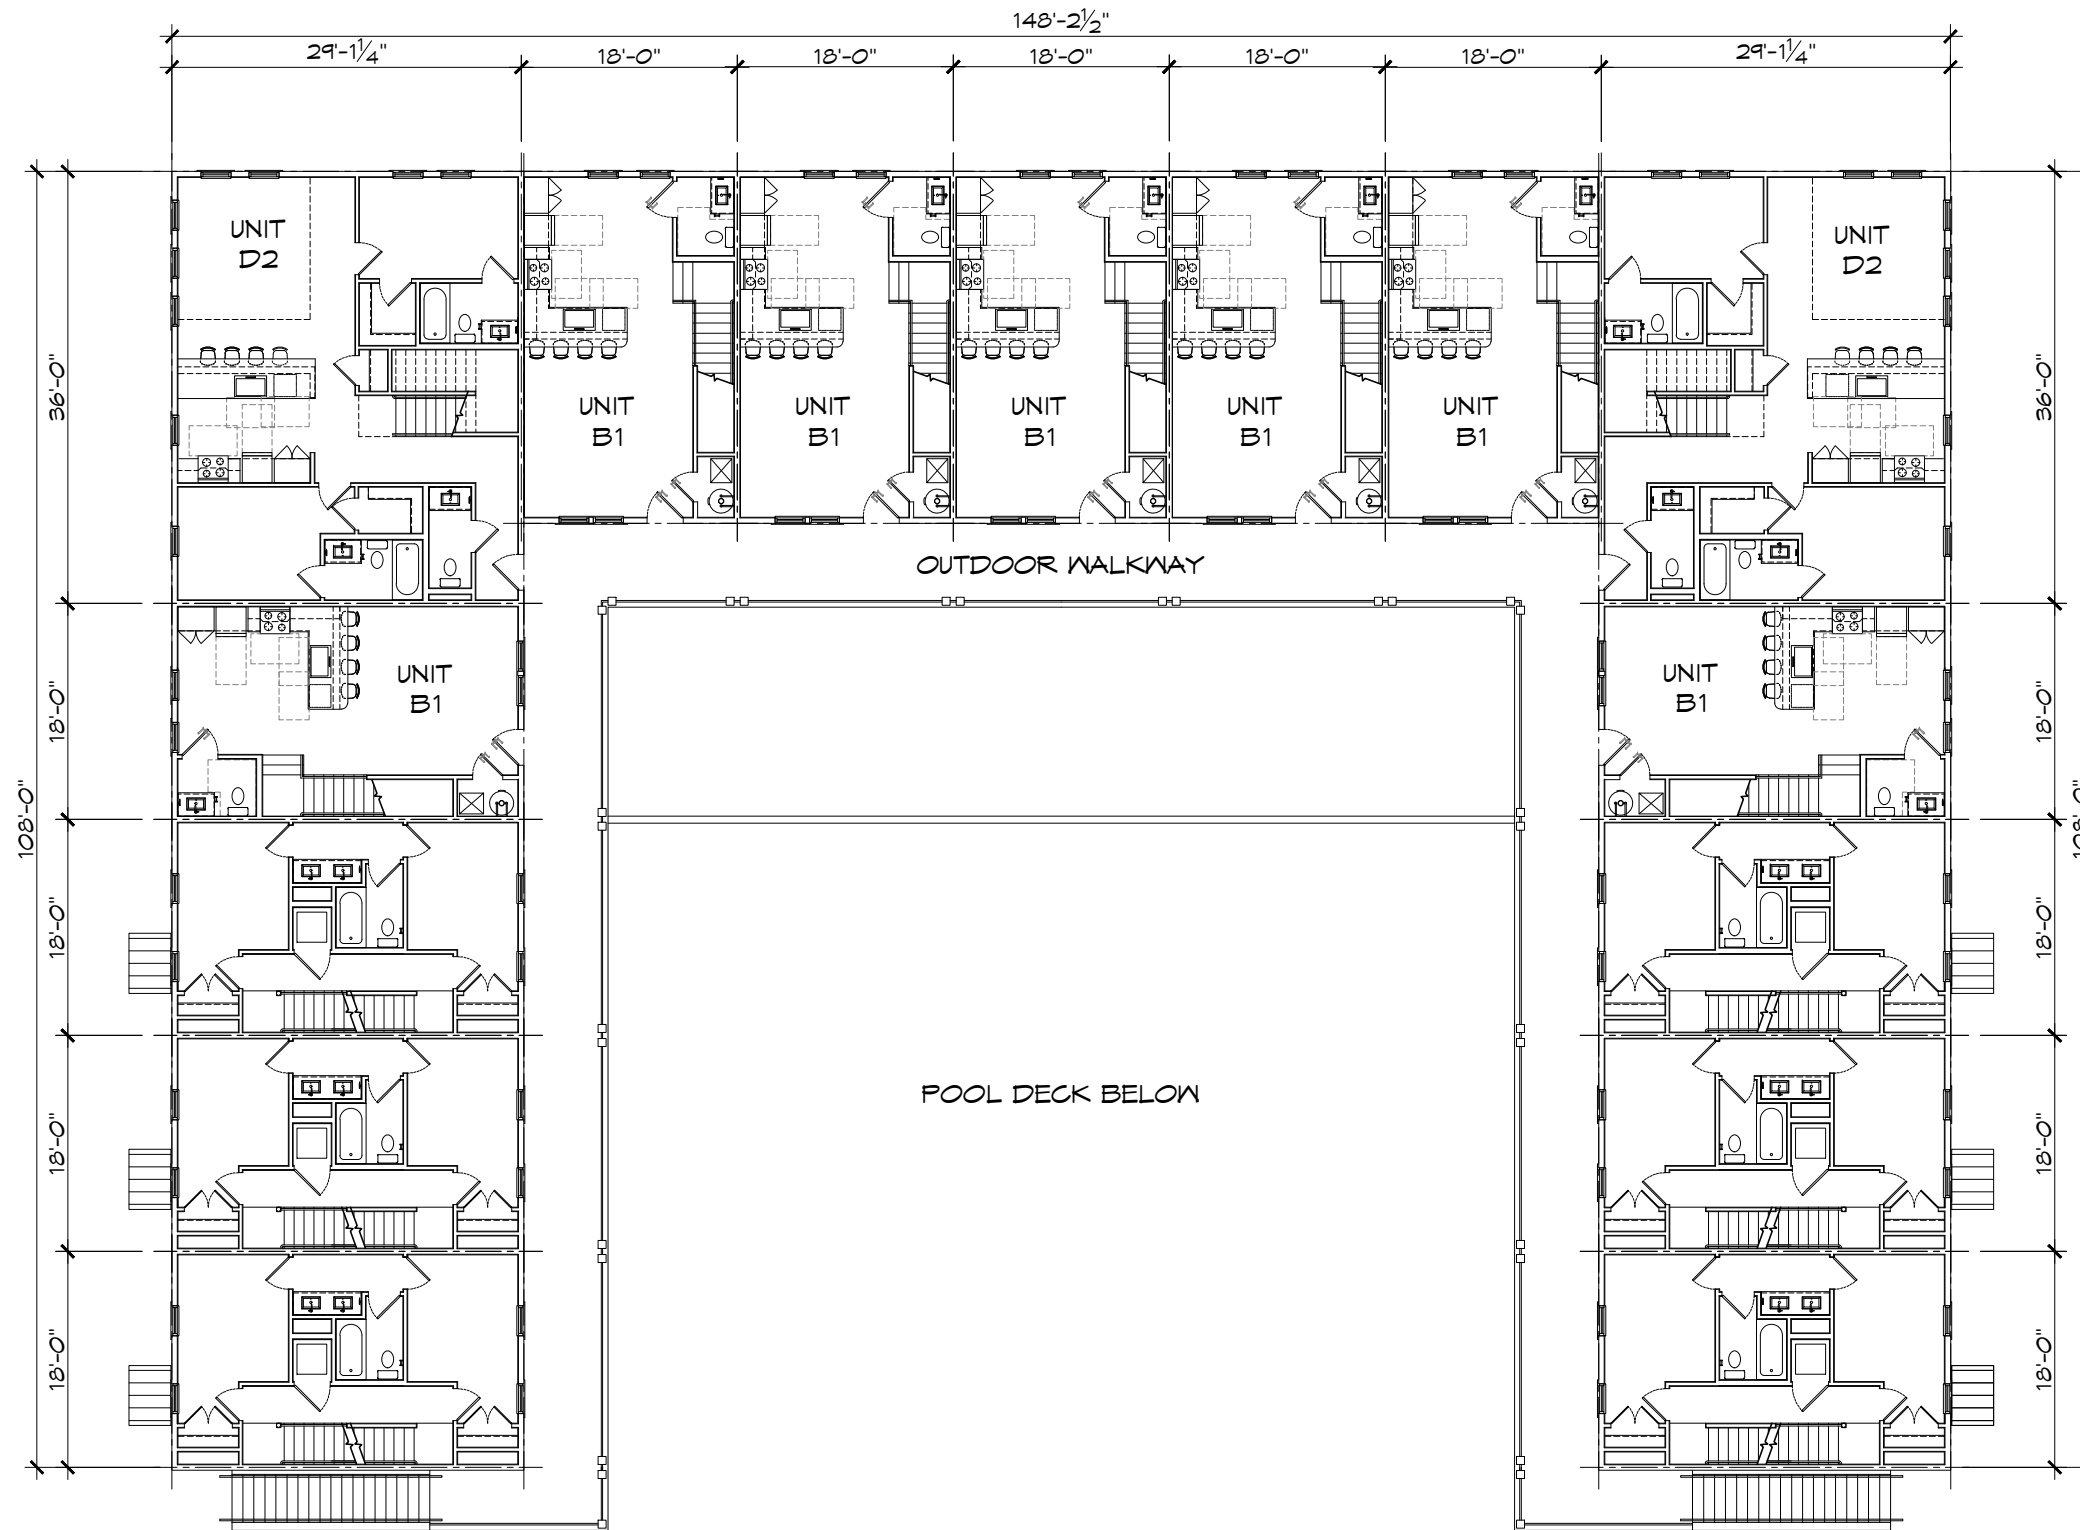

01

BUILDING 14
SECOND FLOOR PLAN


SCALE: 1/16" = 1'-0"

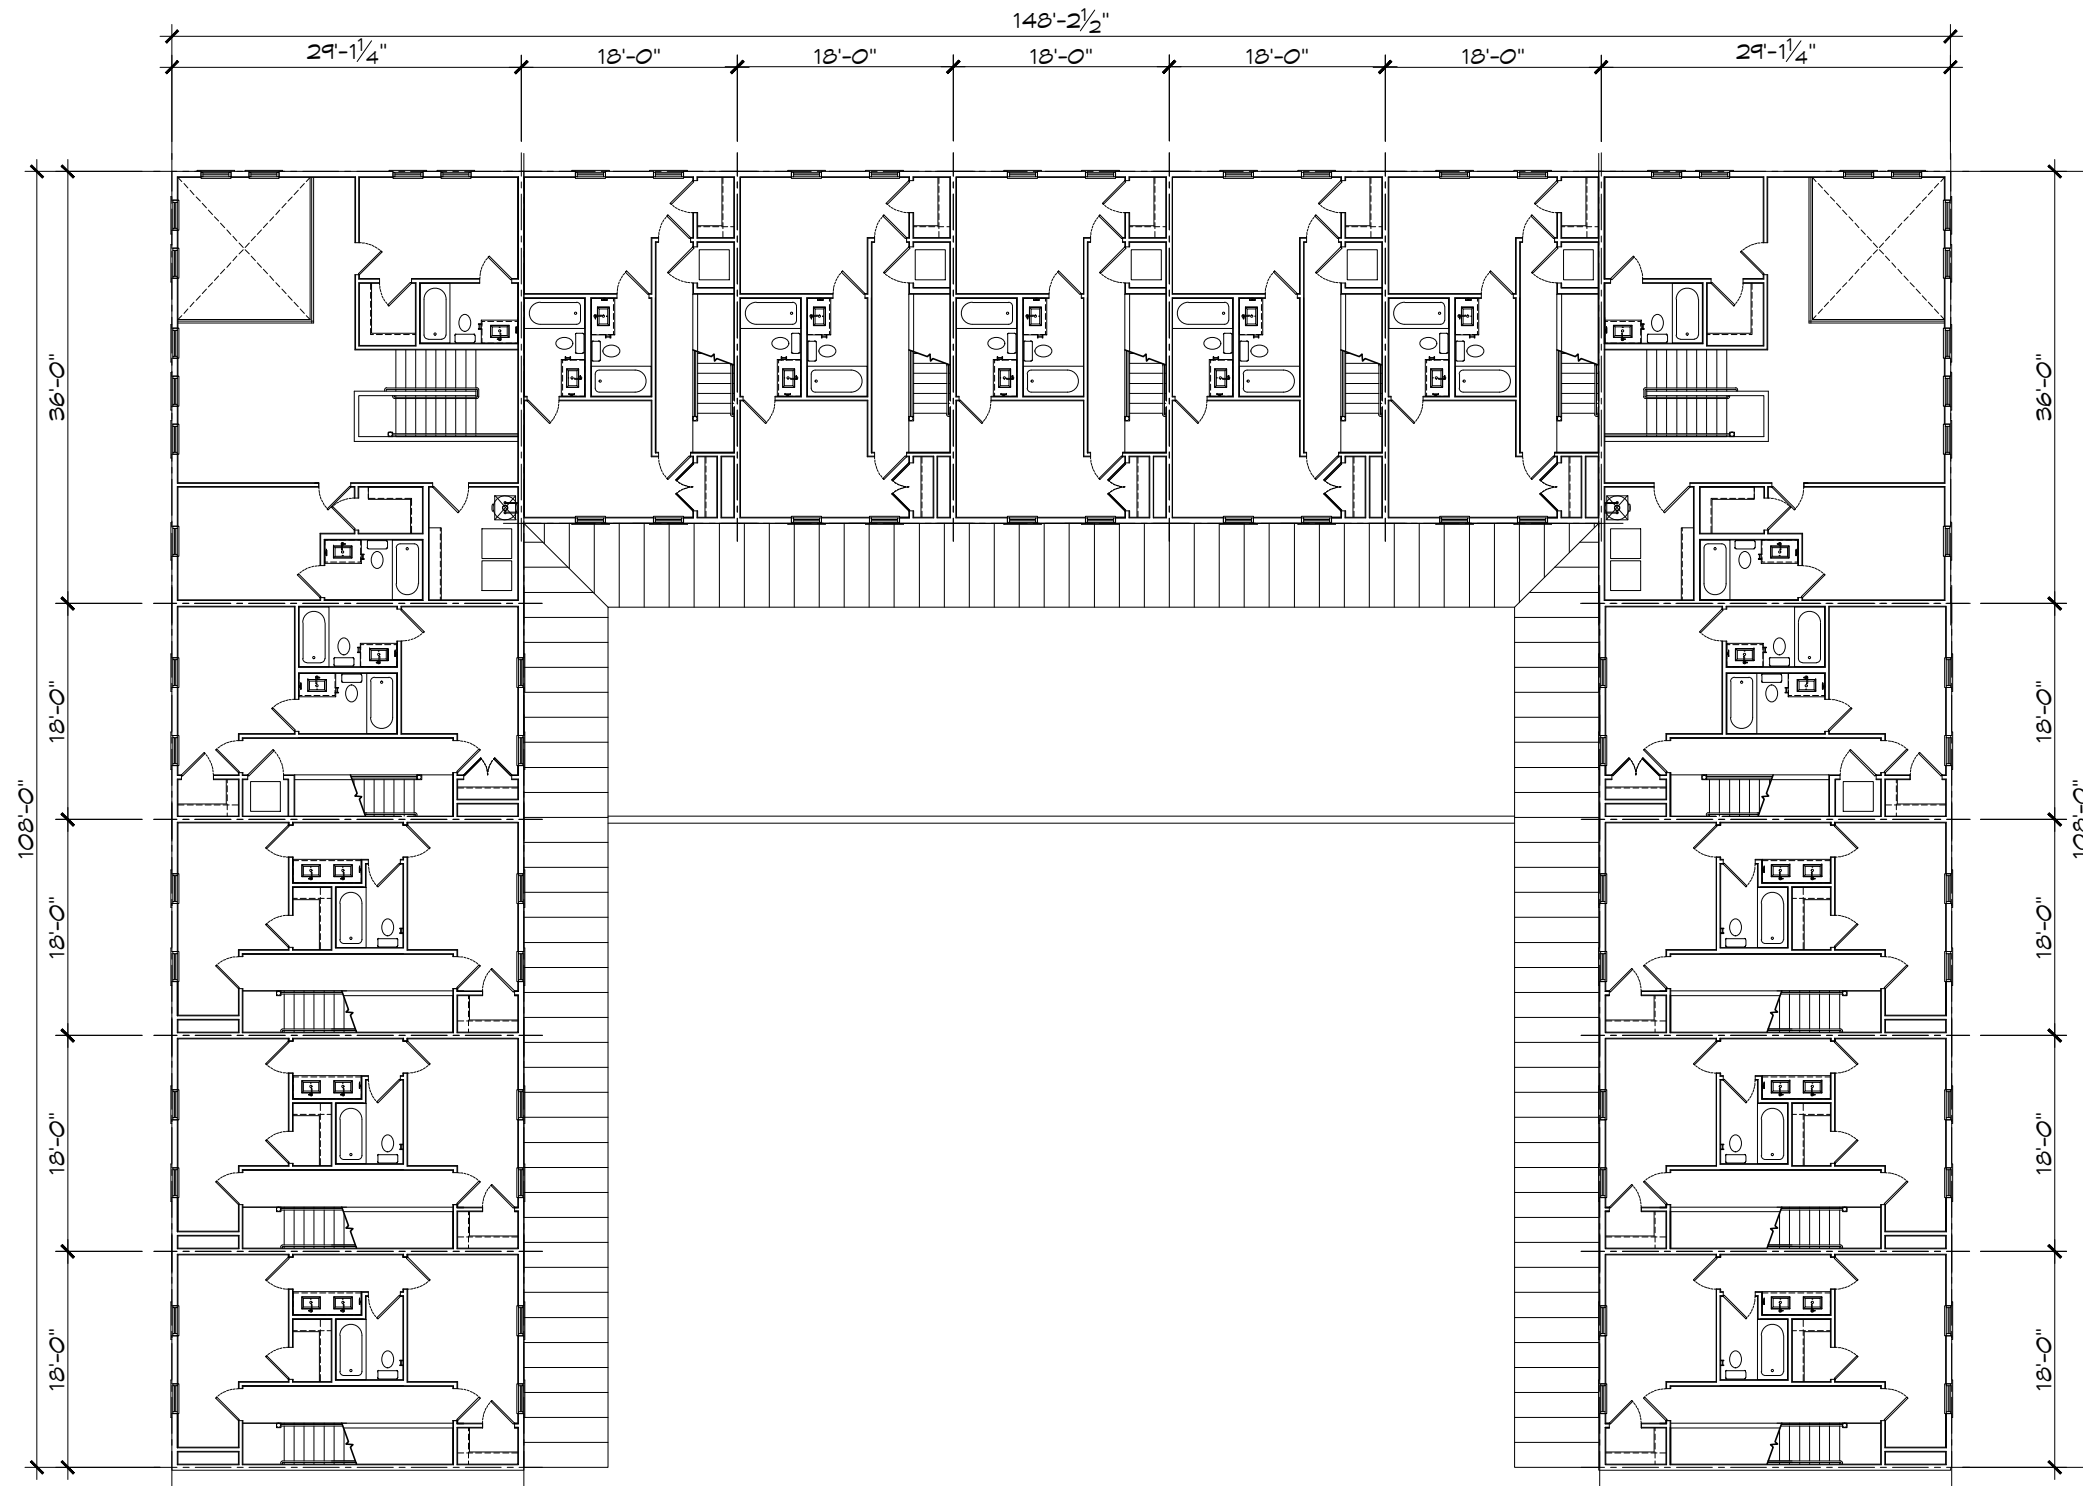

01

BUILDING 14
THIRD FLOOR PLAN


SCALE: 1/16" = 1'-0"

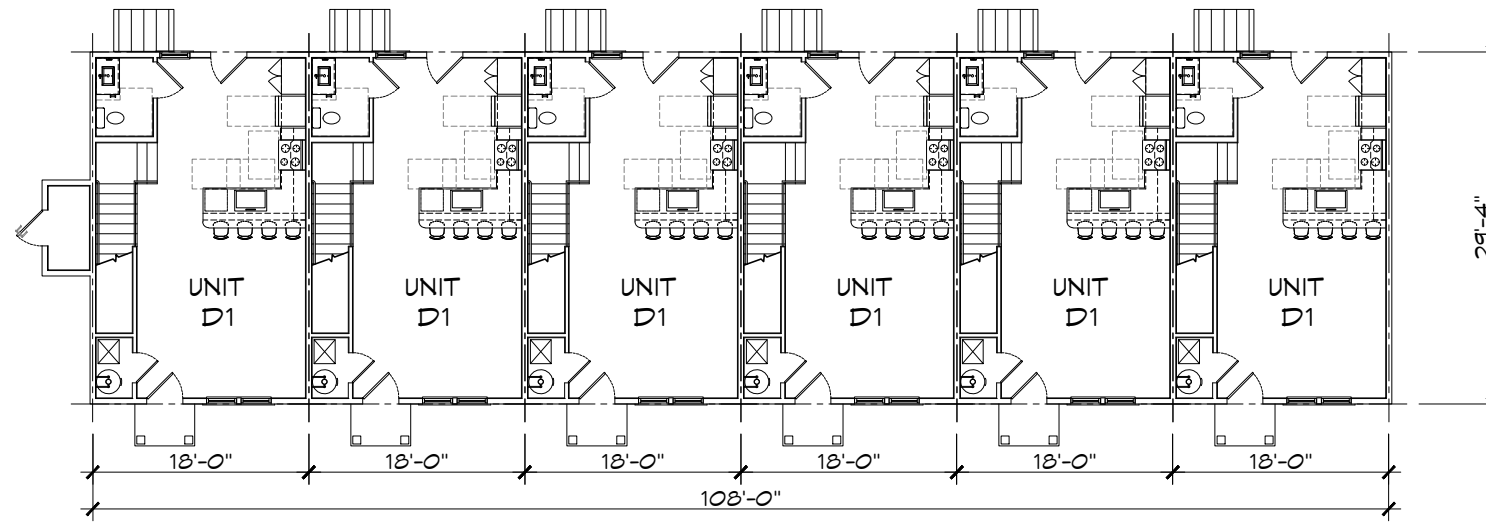

02

BUILDING 15
SECOND FLOOR PLAN


SCALE: 1/16" = 1'-0"

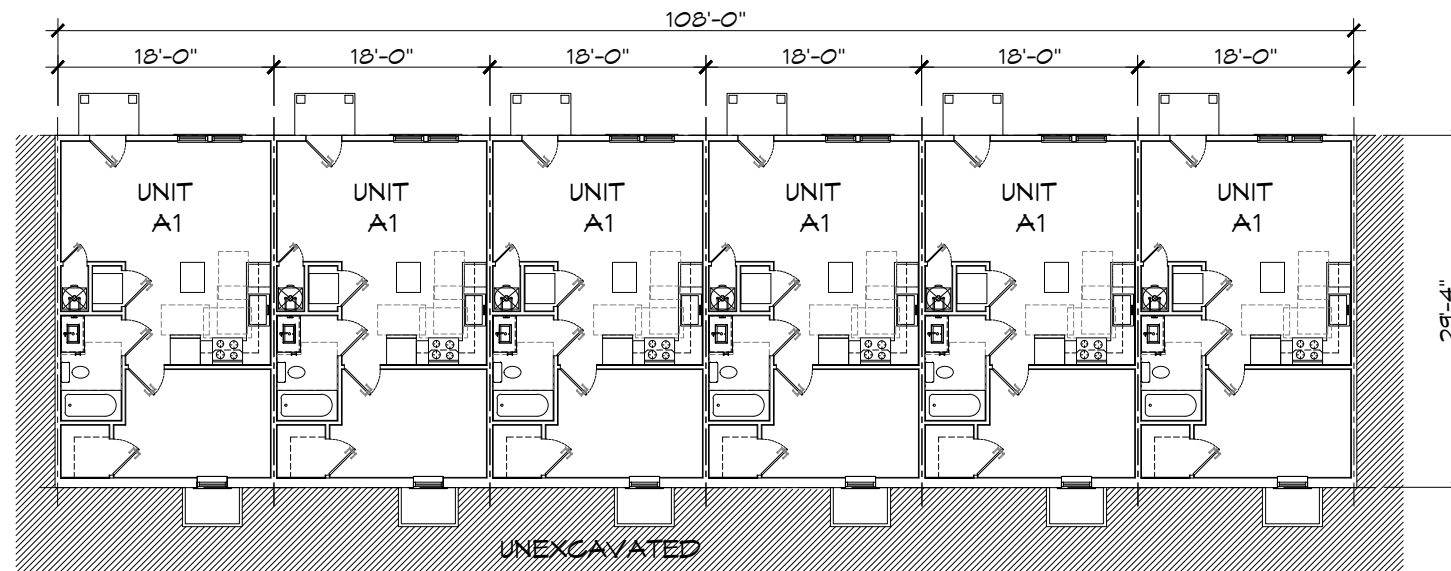

01

BUILDING 15
FIRST FLOOR PLAN


SCALE: 1/16" = 1'-0"

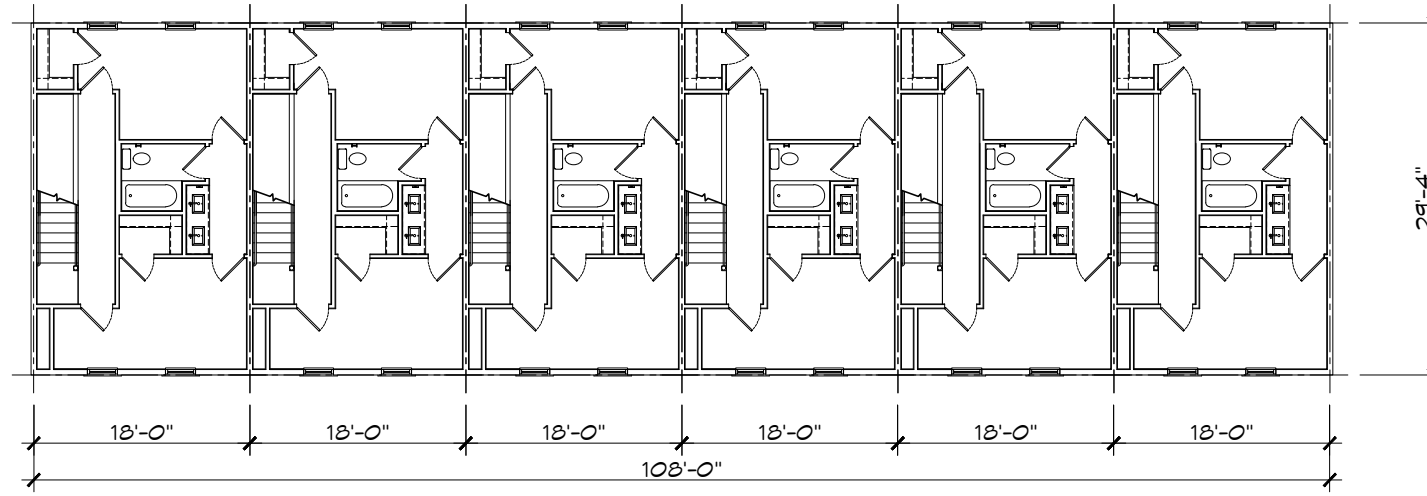

02

BUILDING 15
FOURTH FLOOR PLAN


SCALE: 1/16" = 1'-0"

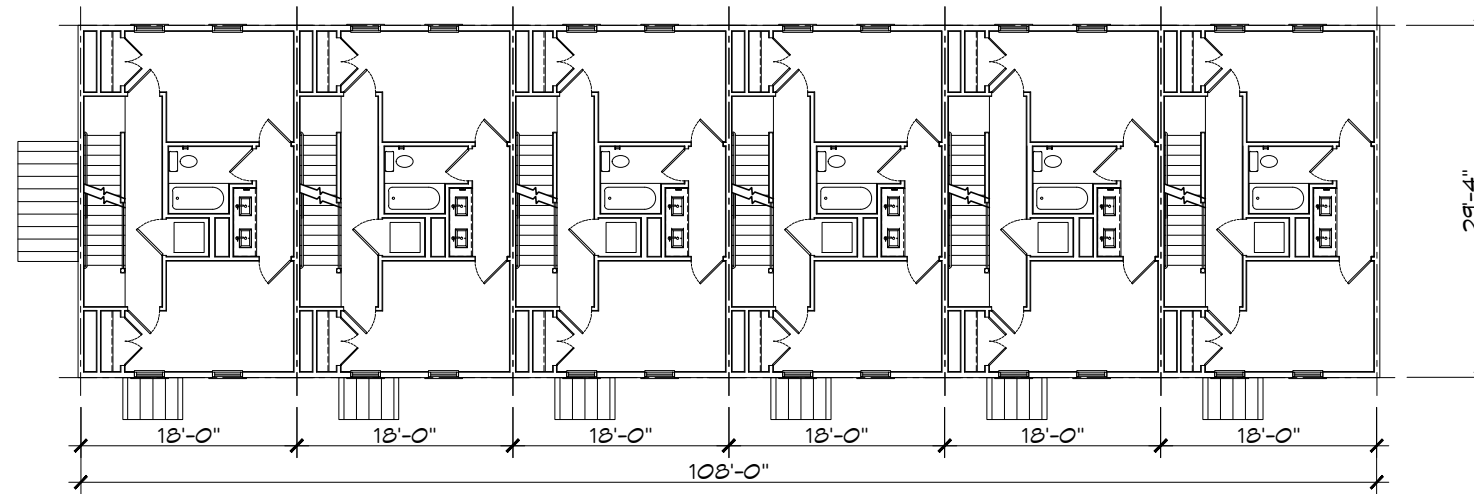

01

BUILDING 15
THIRD FLOOR PLAN


SCALE: 1/16" = 1'-0"

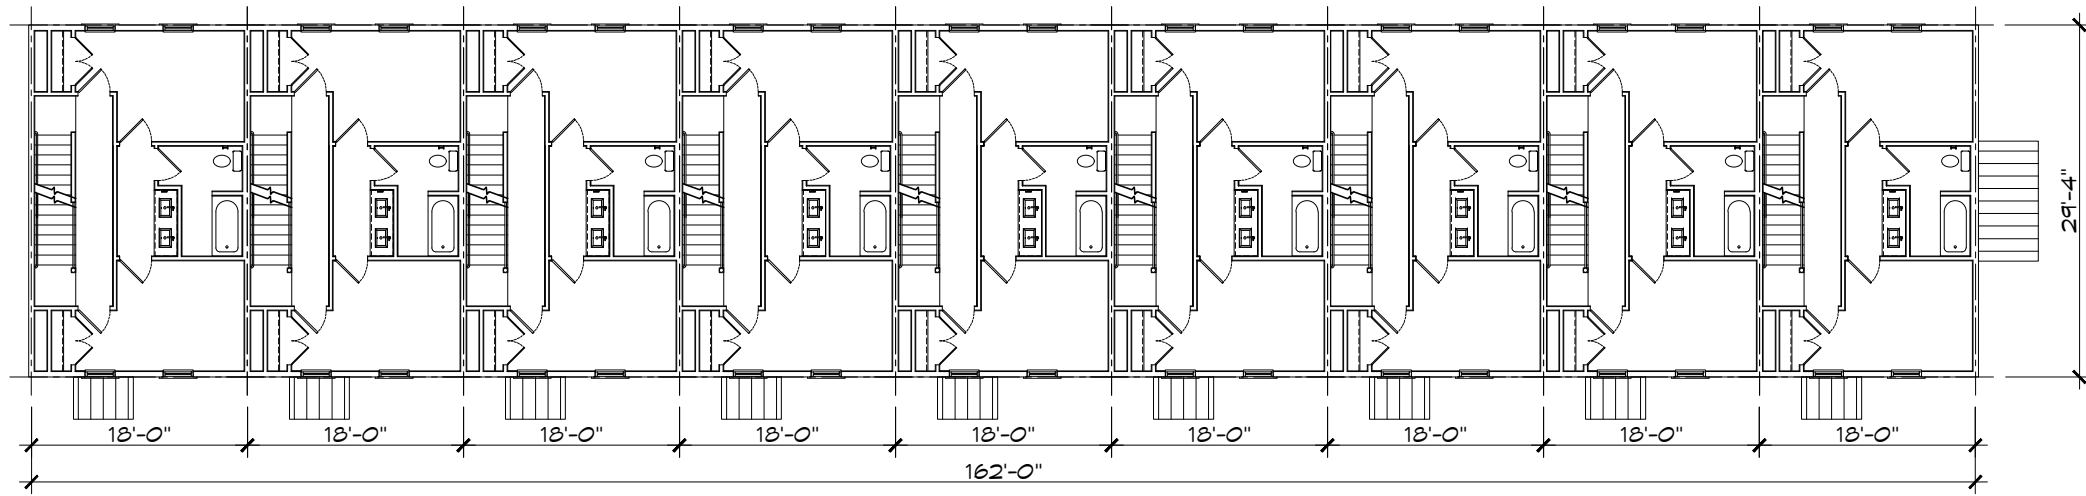

02

BUILDING 16
SECOND FLOOR PLAN


SCALE: 1/16" = 1'-0"

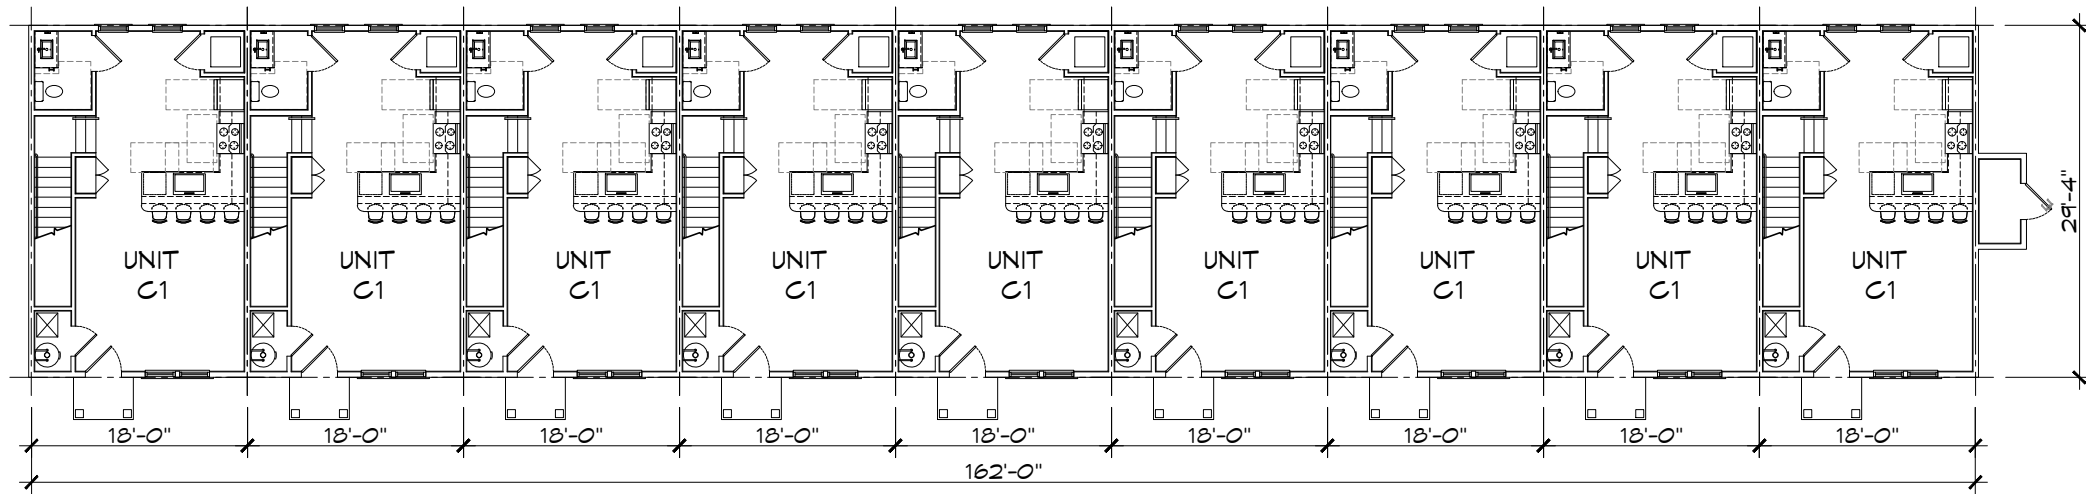

01

BUILDING 16
FIRST FLOOR PLAN


SCALE: 1/16" = 1'-0"

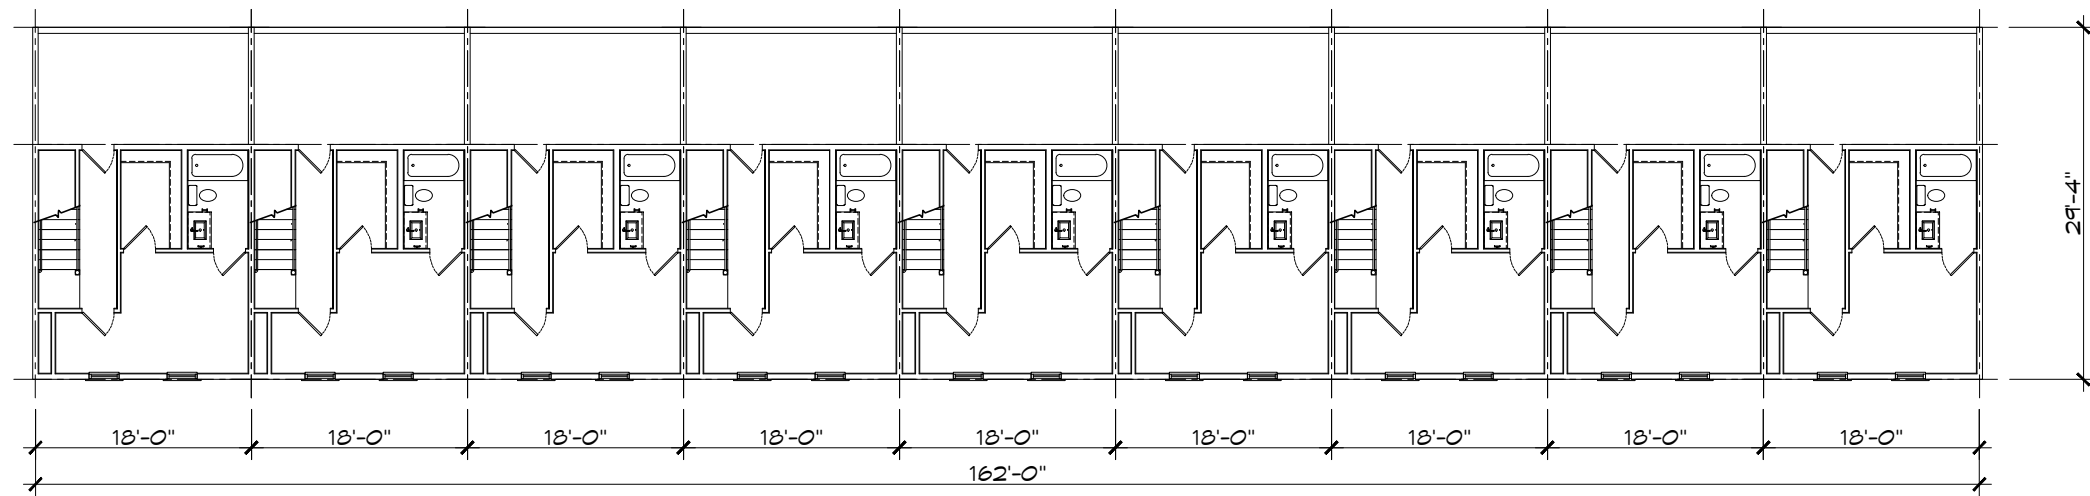

01

BUILDING 16
THIRD FLOOR PLAN


SCALE: 1/16" = 1'-0"

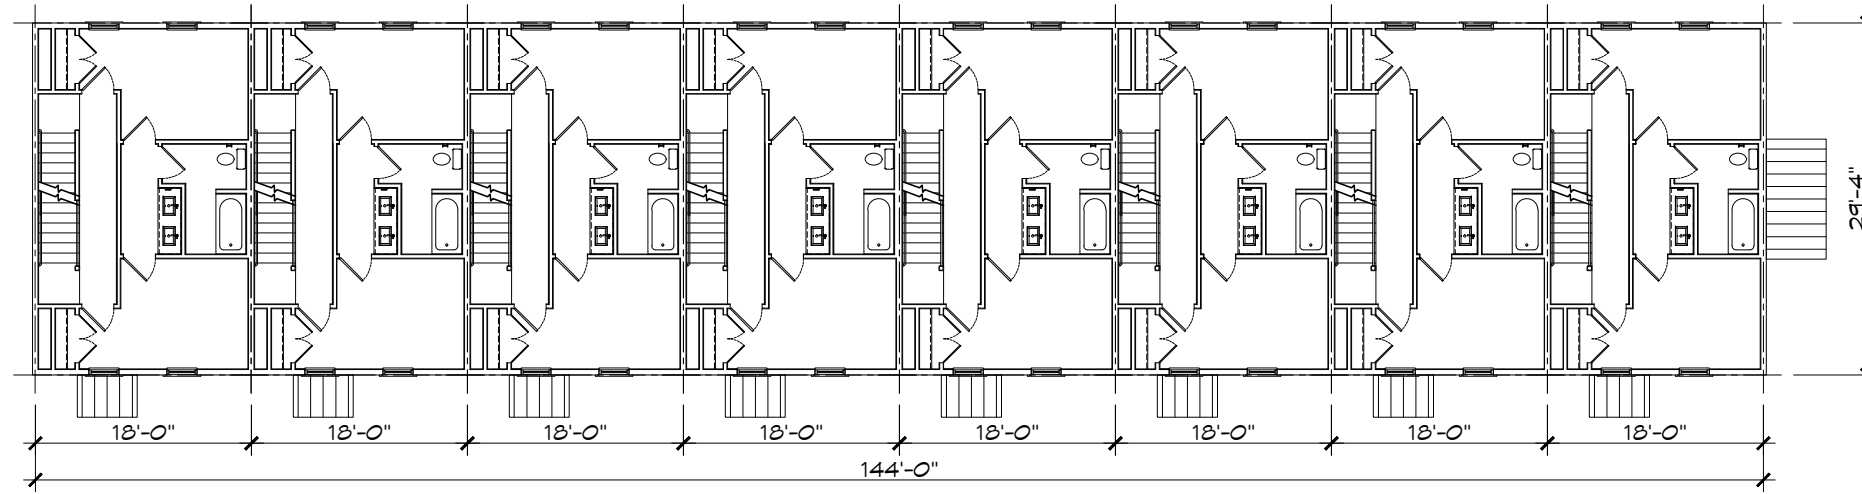

02

BUILDING 17
SECOND FLOOR PLAN


SCALE: 1/16" = 1'-0"

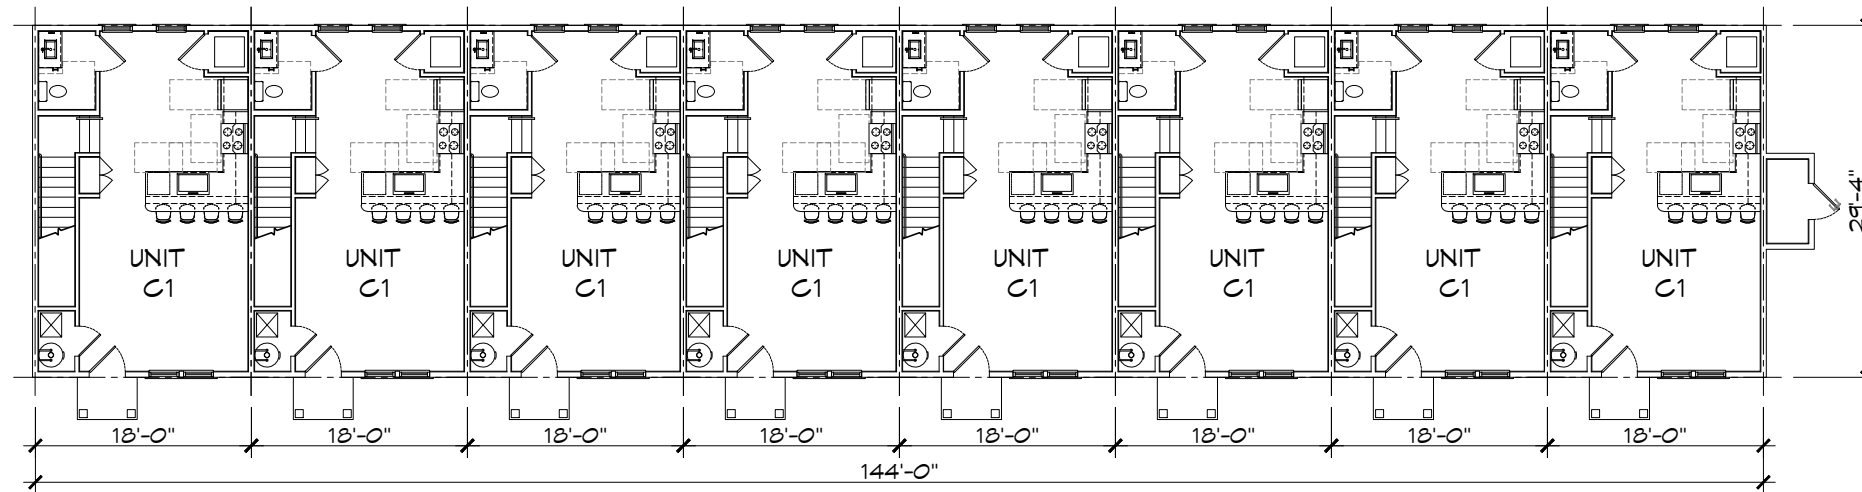

01

BUILDING 17
FIRST FLOOR PLAN


SCALE: 1/16" = 1'-0"

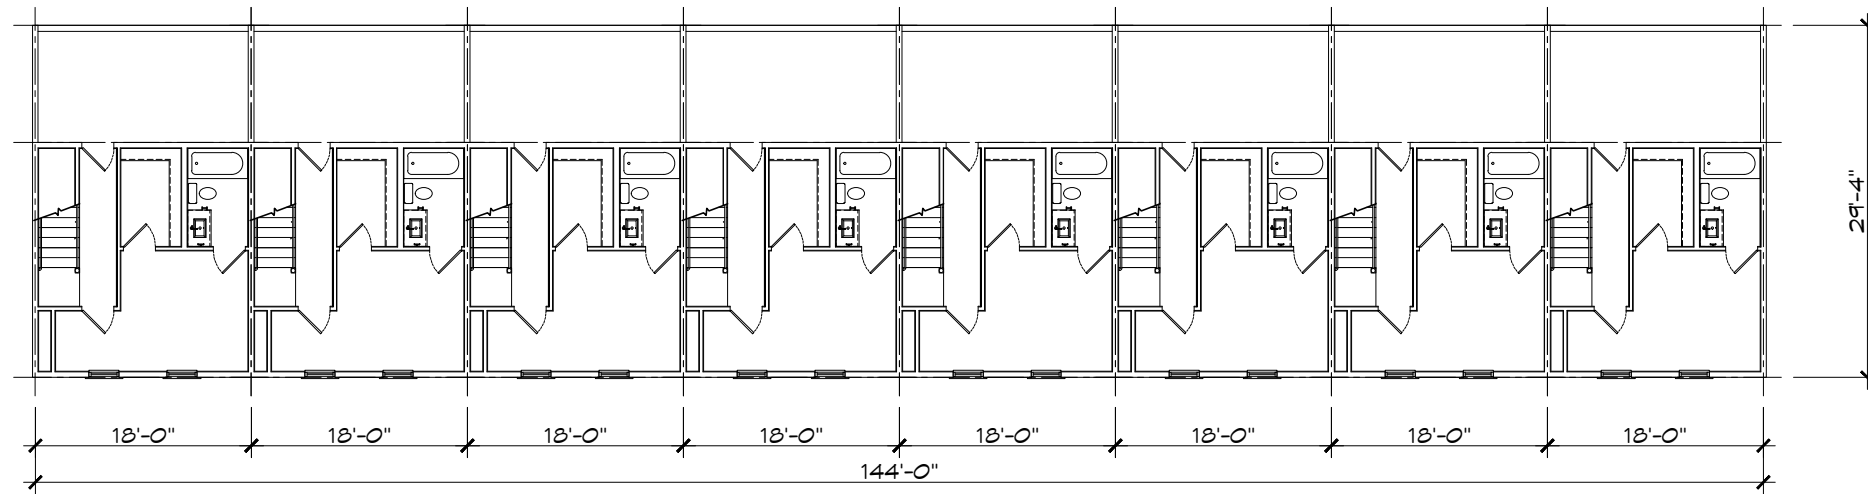

01

BUILDING 17
 THIRD FLOOR PLAN


SCALE: 1/16" = 1'-0"

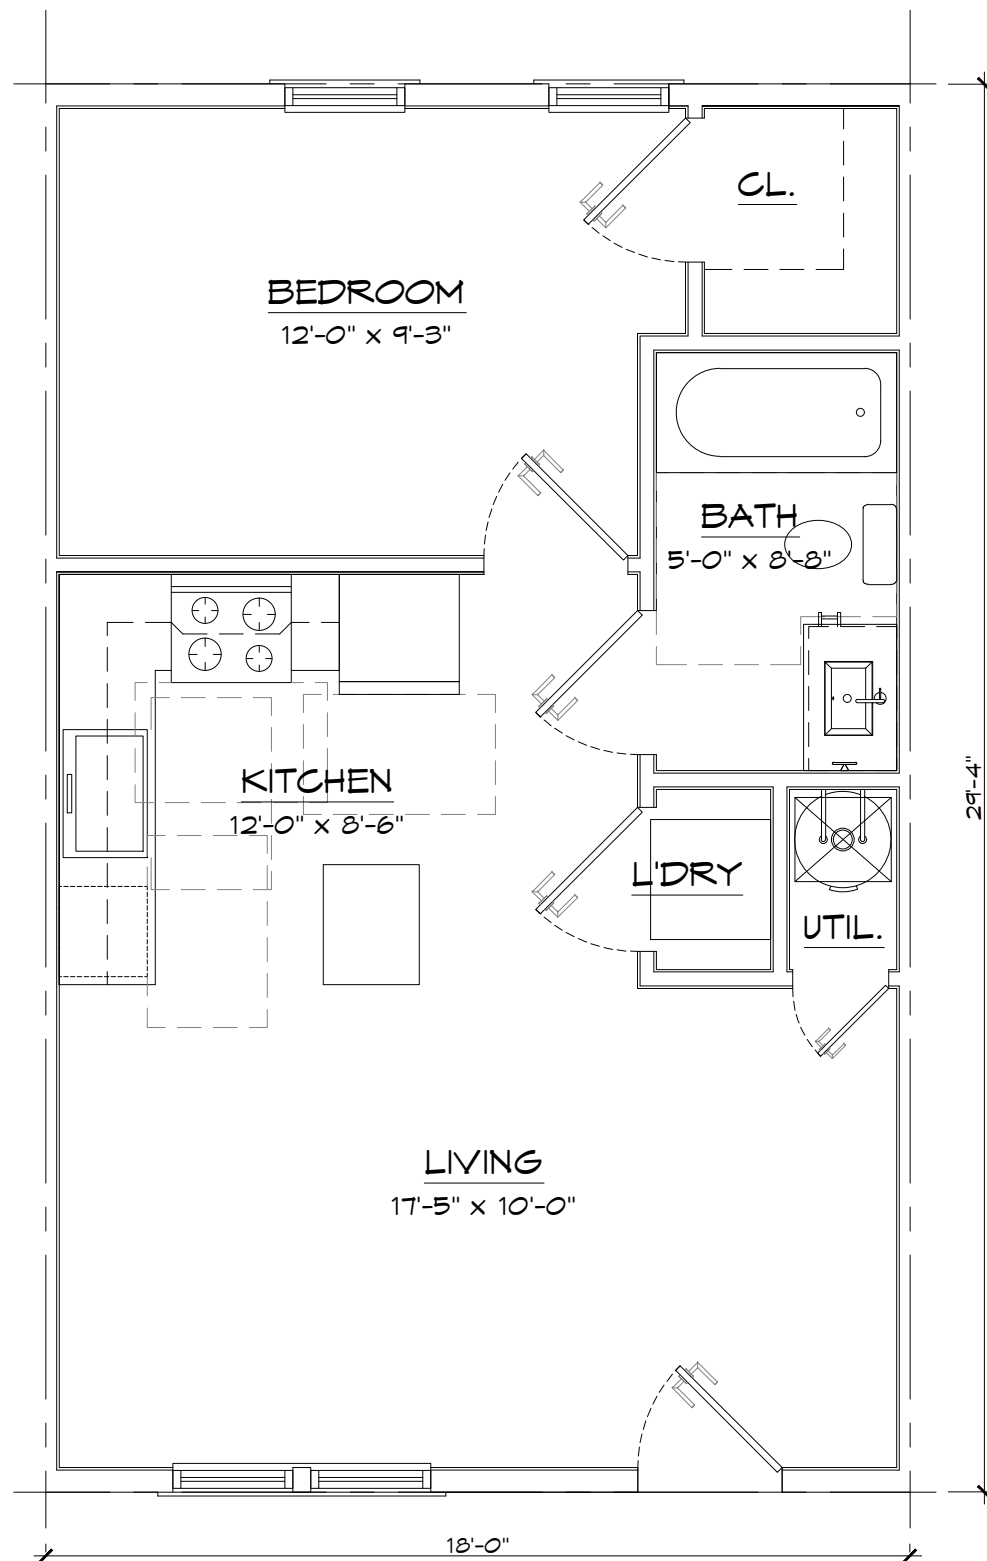

01

UNIT A1 - ONE BEDROOM
FLAT FLOOR PLAN


SCALE: 1/4" = 1'-0"

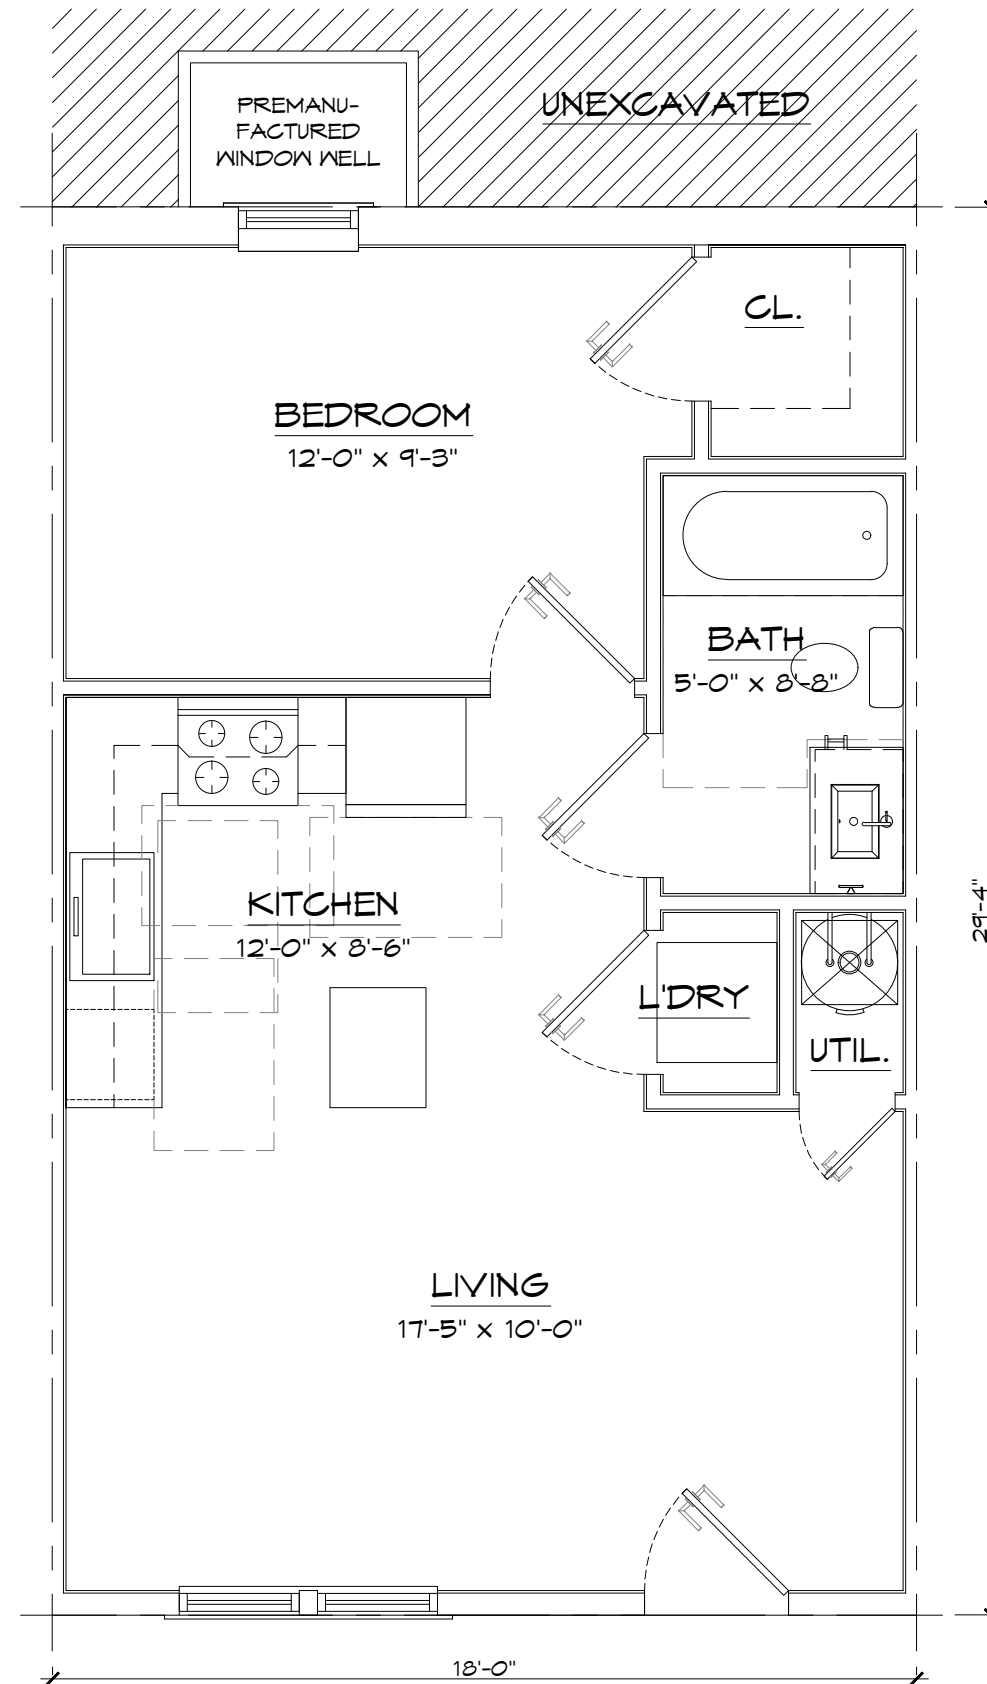

02

UNIT A1 - ONE BEDROOM
FLAT FLOOR PLAN (BURIED)

SCALE: 1/4" = 1'-0"

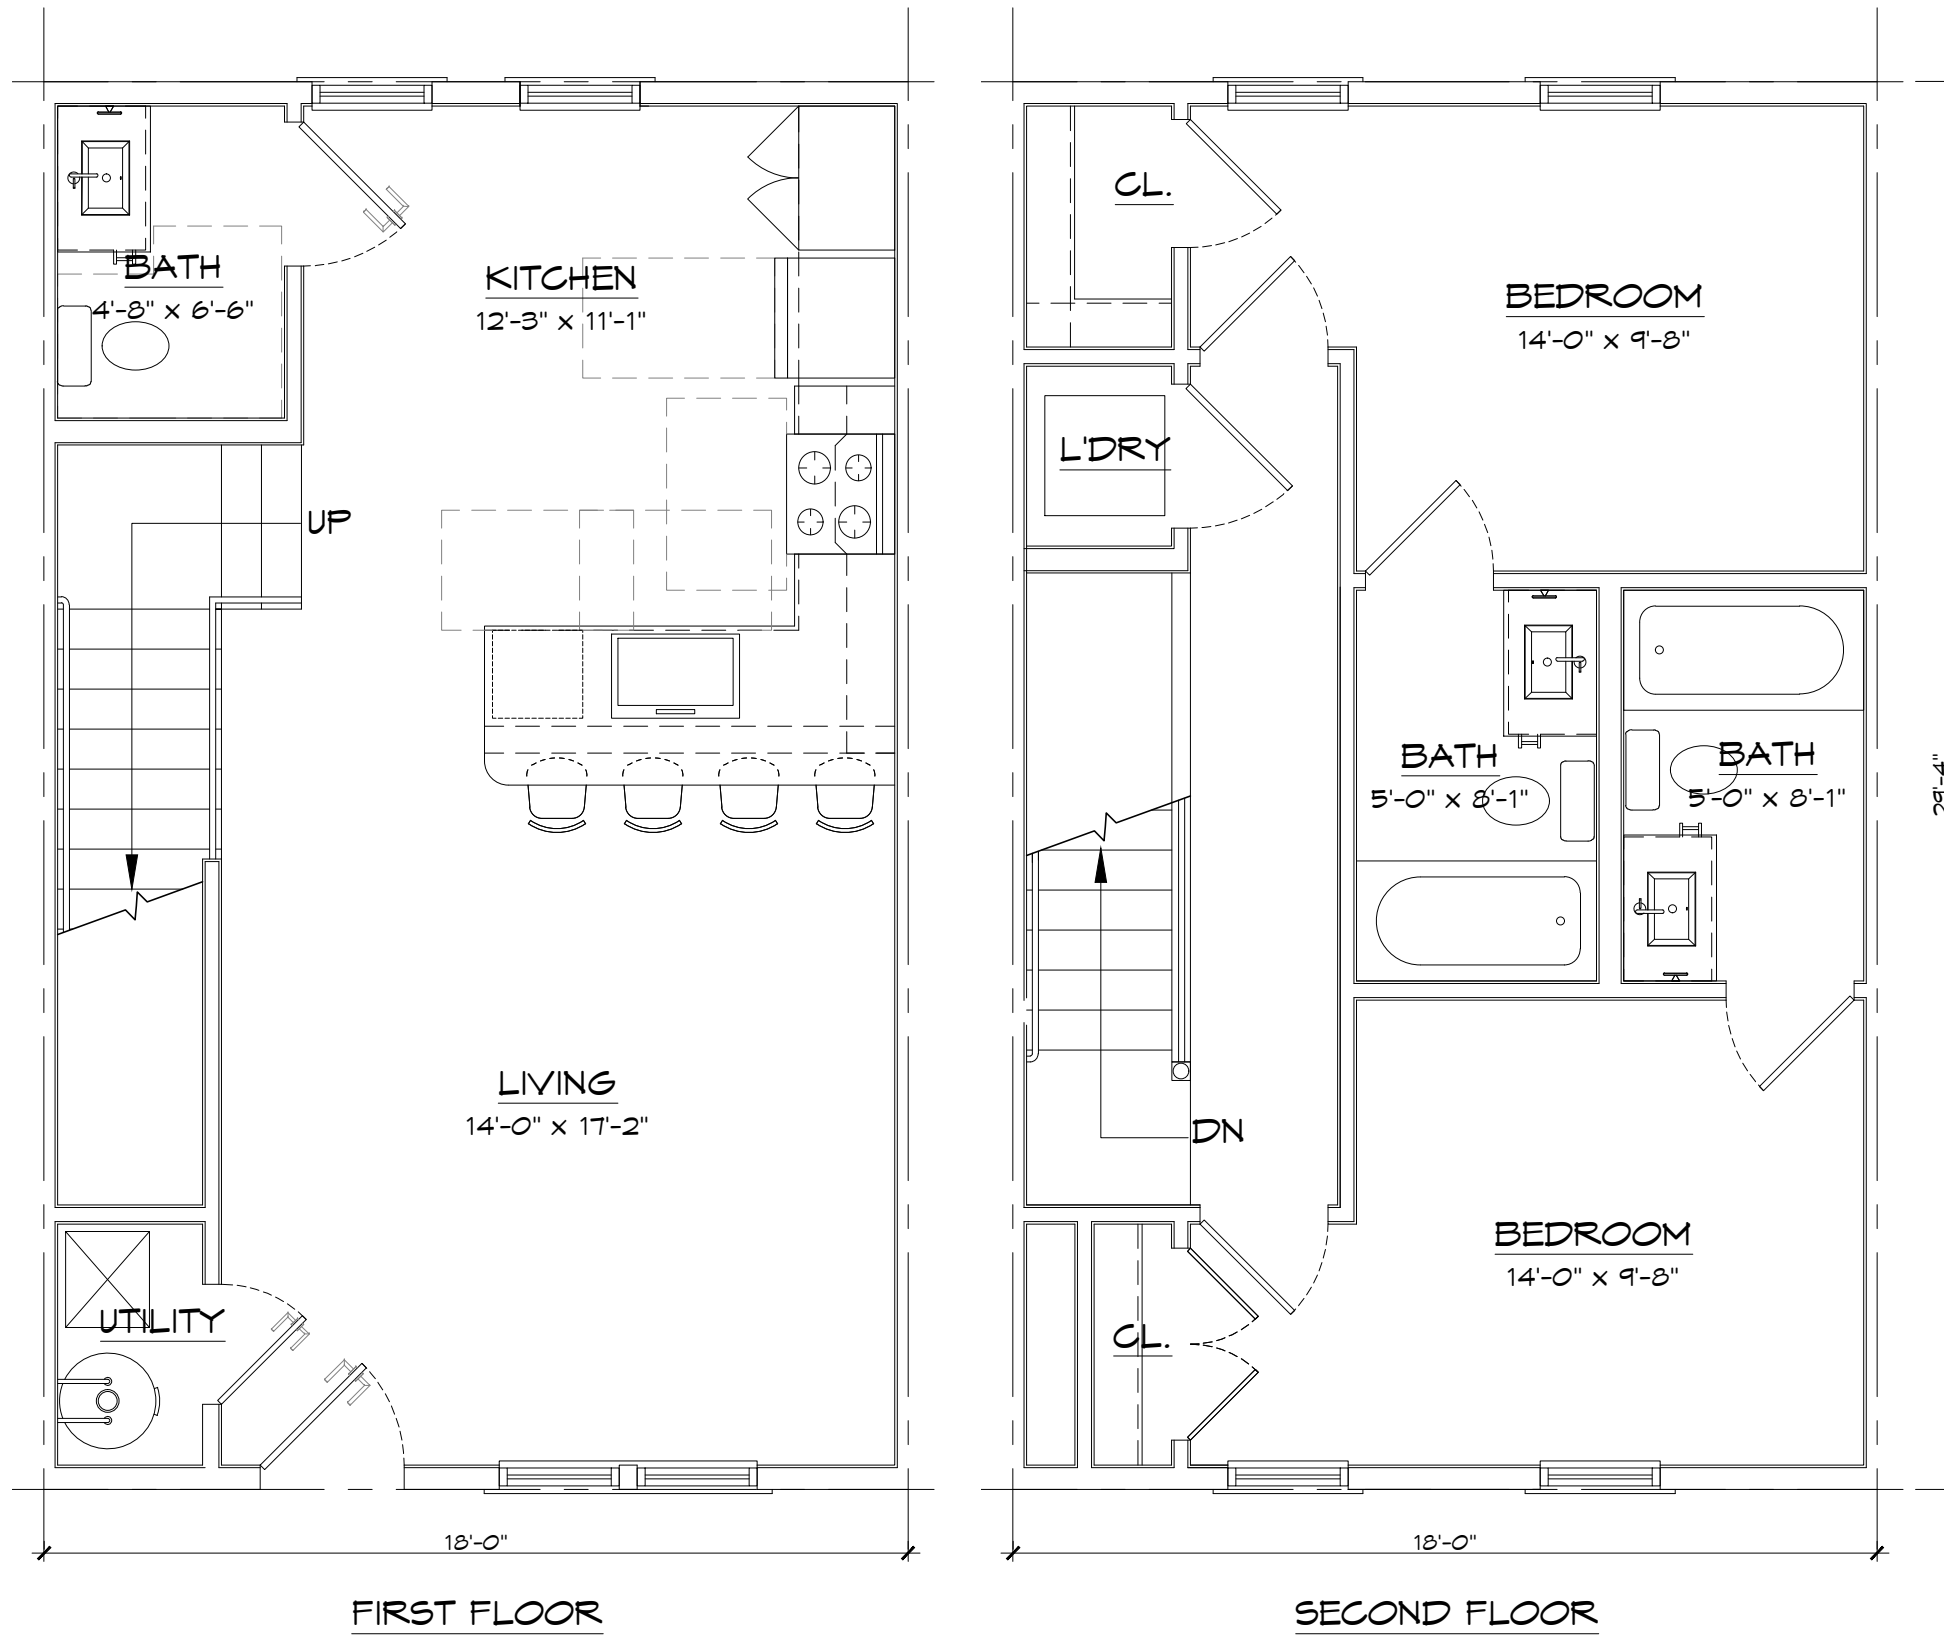


FIRST FLOOR

SECOND FLOOR


01

UNIT B1 - TWO BEDROOM
TOWNHOME FLOOR PLANS


SCALE: 1/4" = 1'-0"

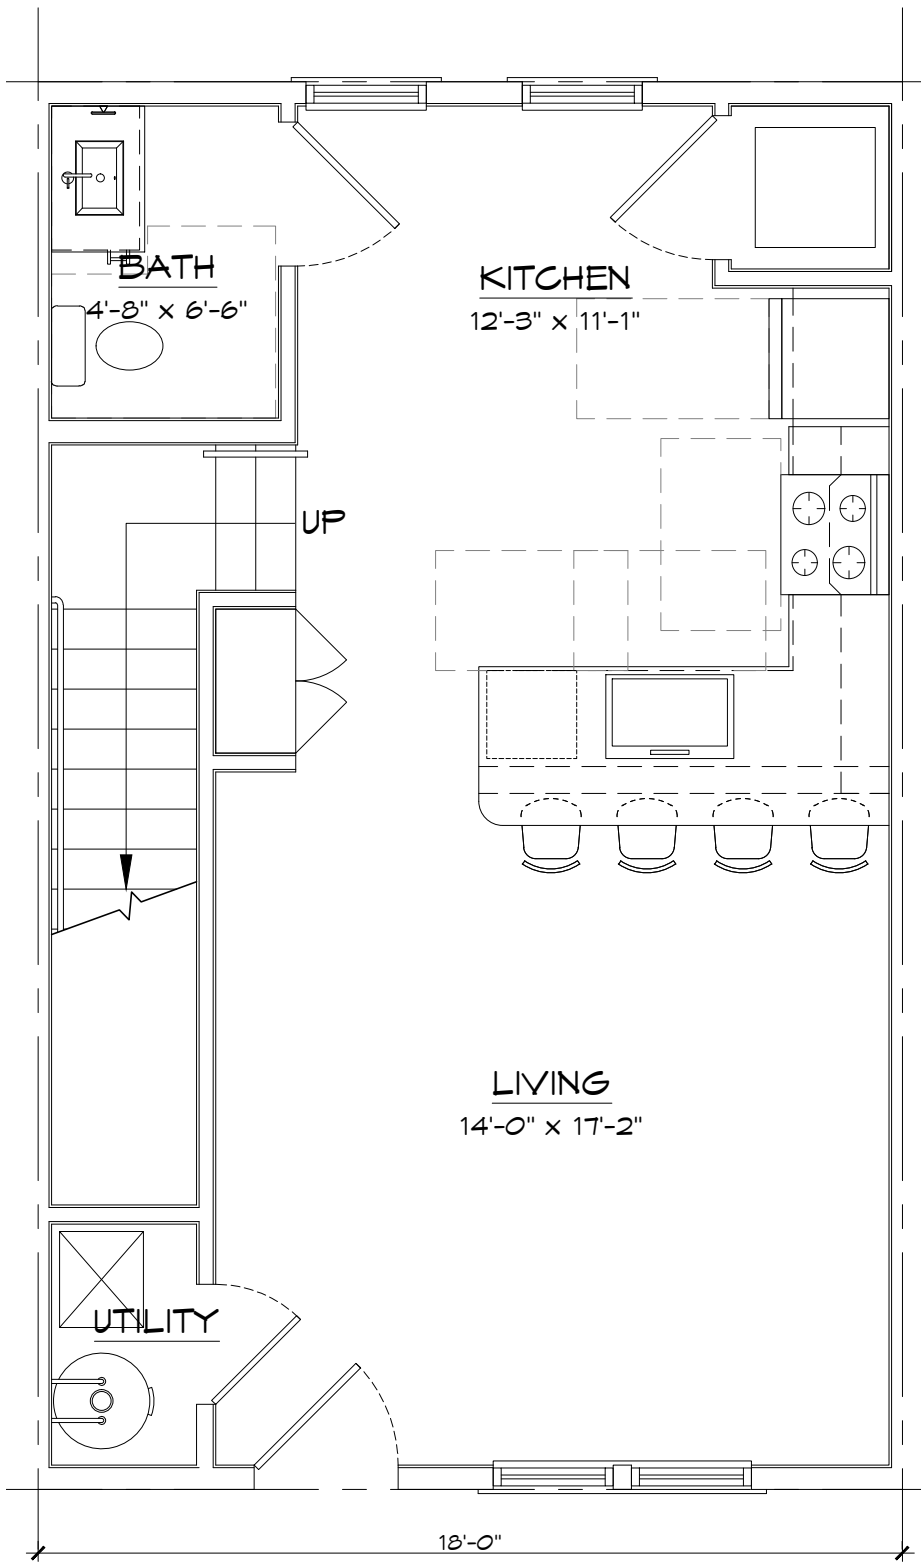

FIRST FLOOR

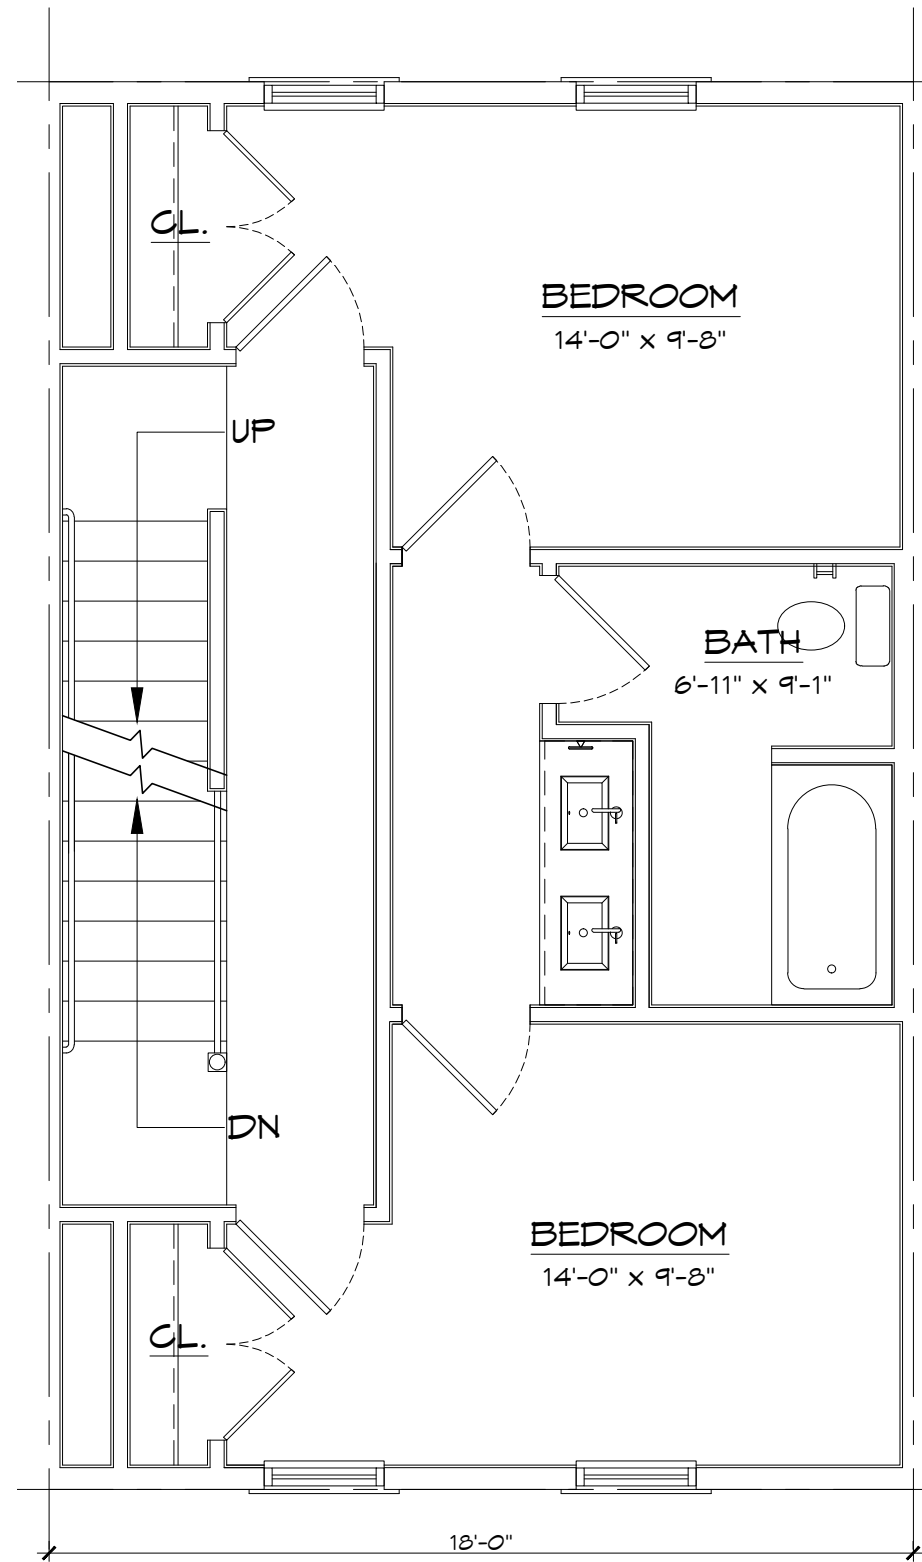

SECOND FLOOR

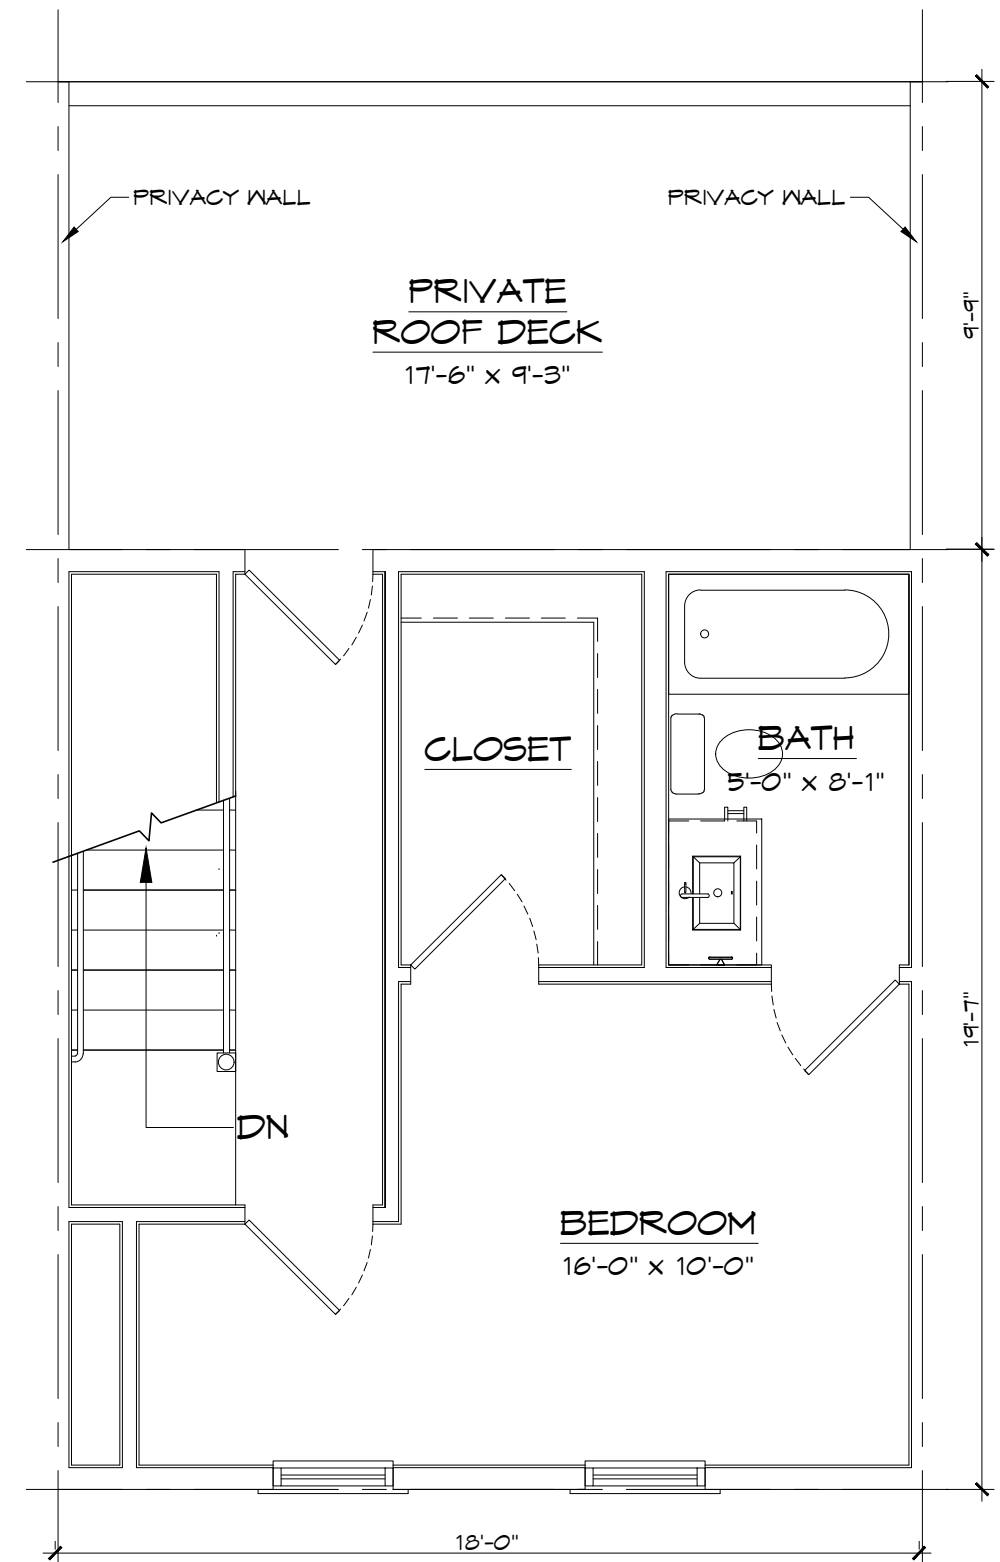


THIRD FLOOR


01

UNIT C1 - THREE BEDROOM
TOWNHOME FLOOR PLANS


SCALE: 1/4" = 1'-0"

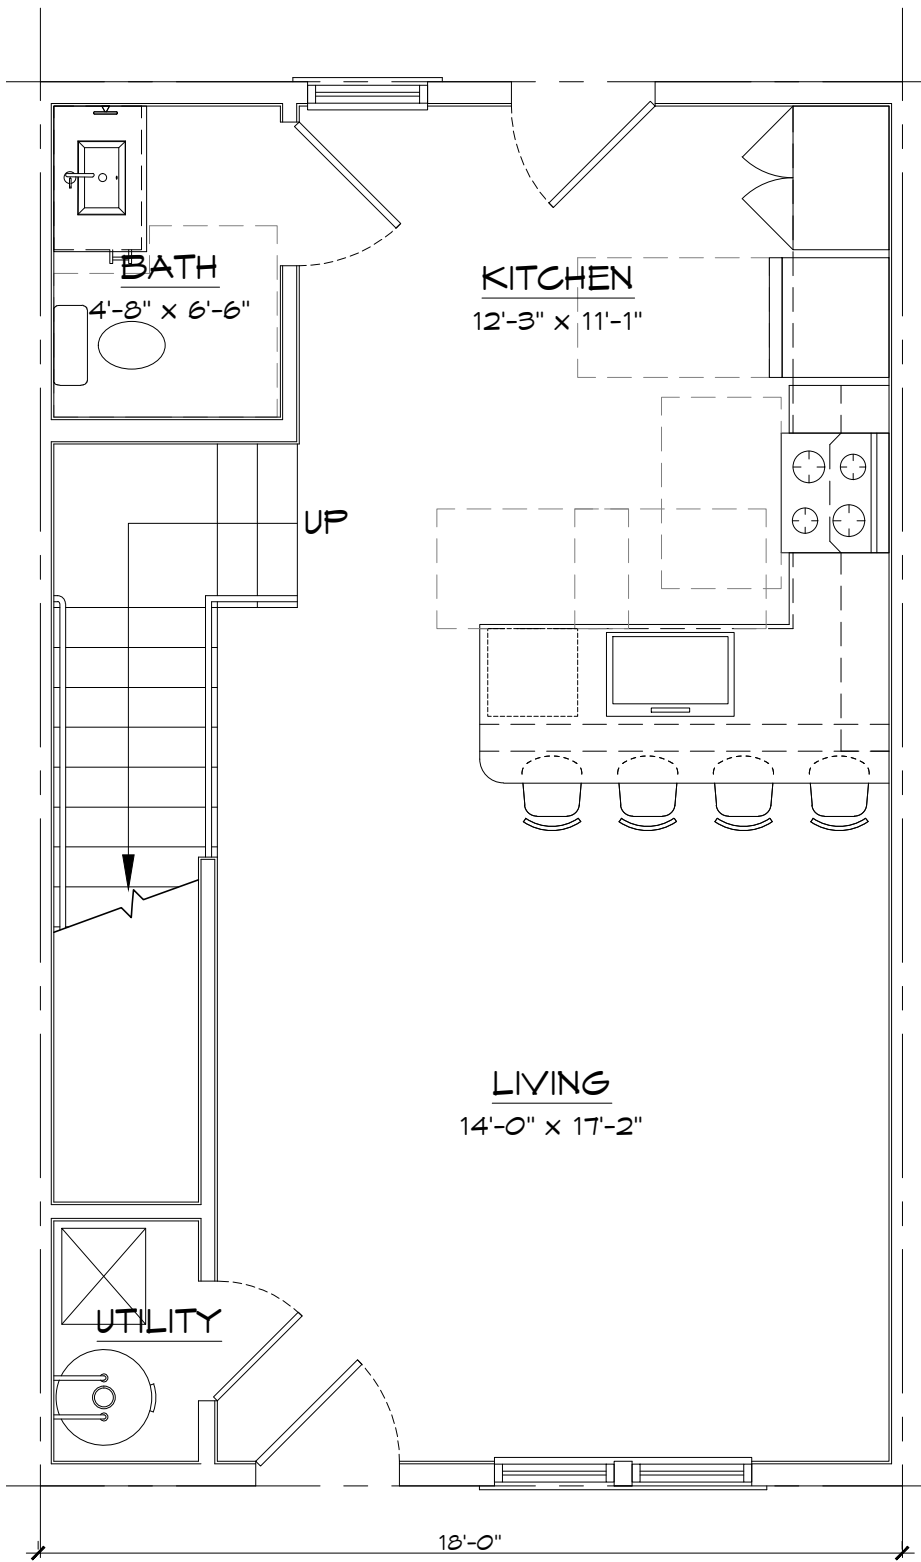

FIRST FLOOR

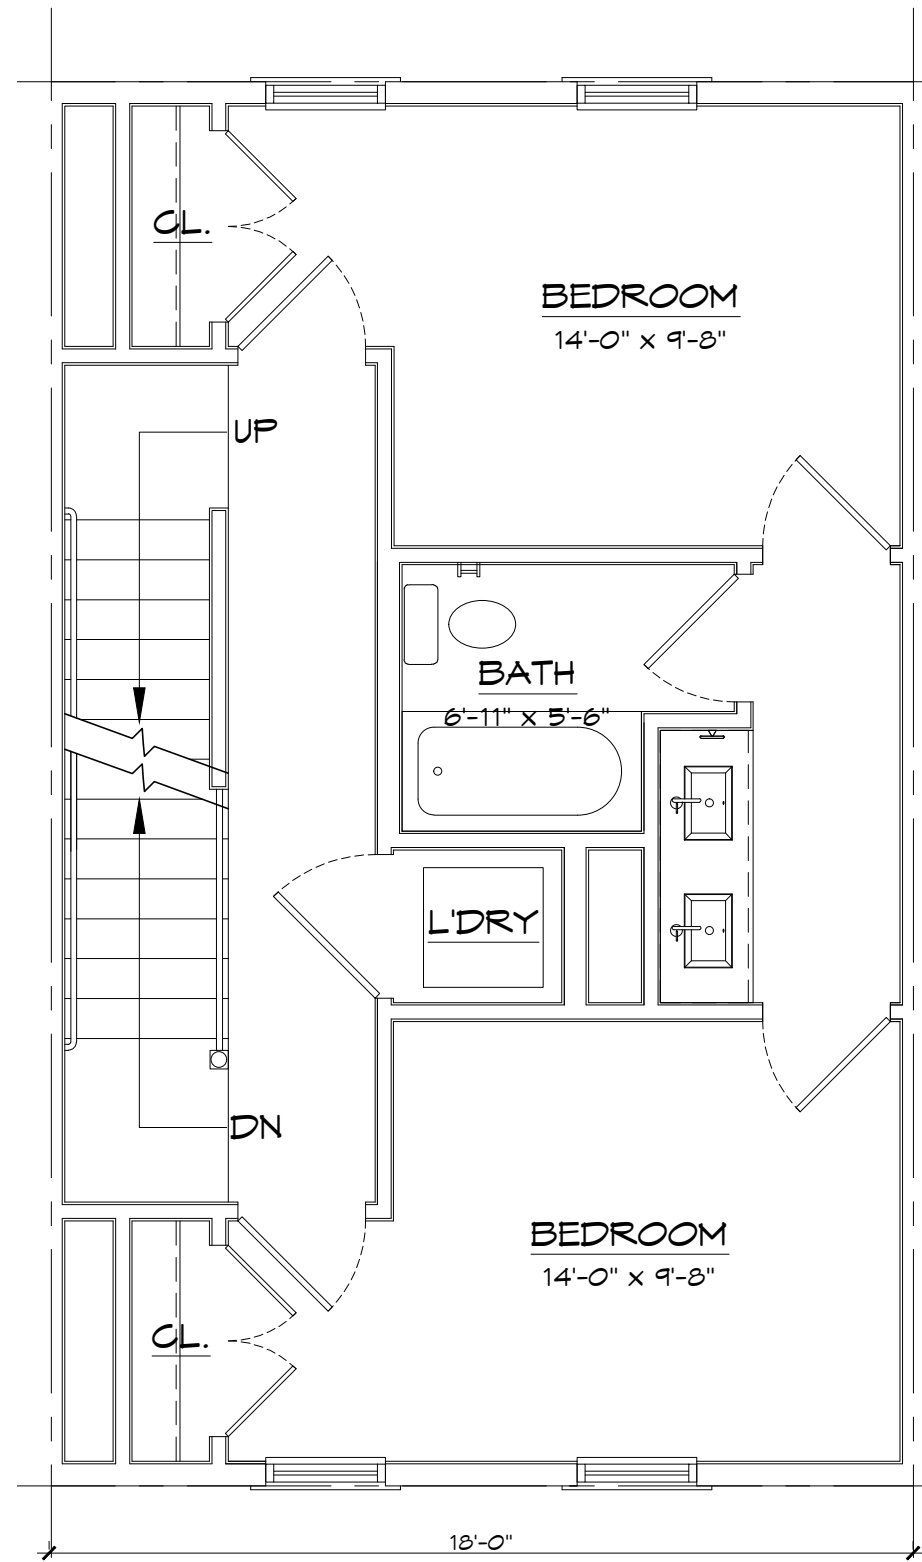

SECOND FLOOR

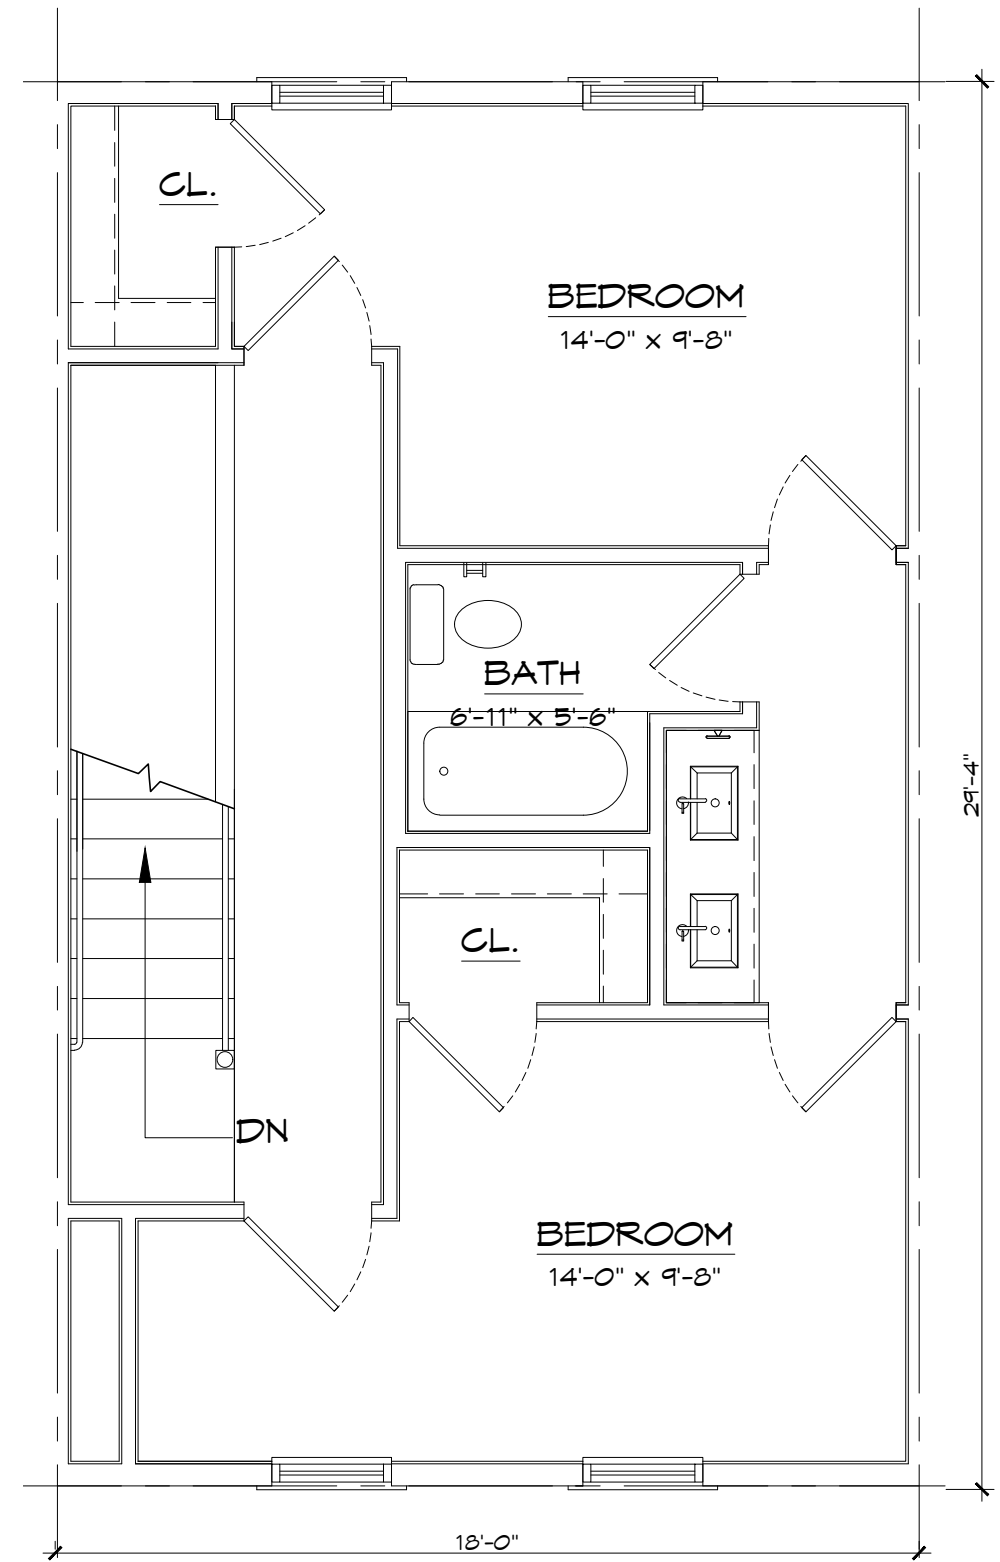

THIRD FLOOR

01

UNIT D1 - FOUR BEDROOM
TOWNHOME FLOOR PLANS

SCALE: 1/4" = 1'-0"