

80'x120'x20'
POLE BUILDING

1 FLOOR LEVEL
3/16" = 1'-0"

Burkholder Brothers LLC

4445 Rt 14
Dundee, NY 14837
(607) 229-5487

80x120x18

INDIAN MILK AND HONEY
PRELIMINARY 1


No.	Description	Date

Project number
Date 9/20/23
Drawn by DMB
Checked by DMB


FLOORPLAN

A101


Scale 3/16" = 1'-0"

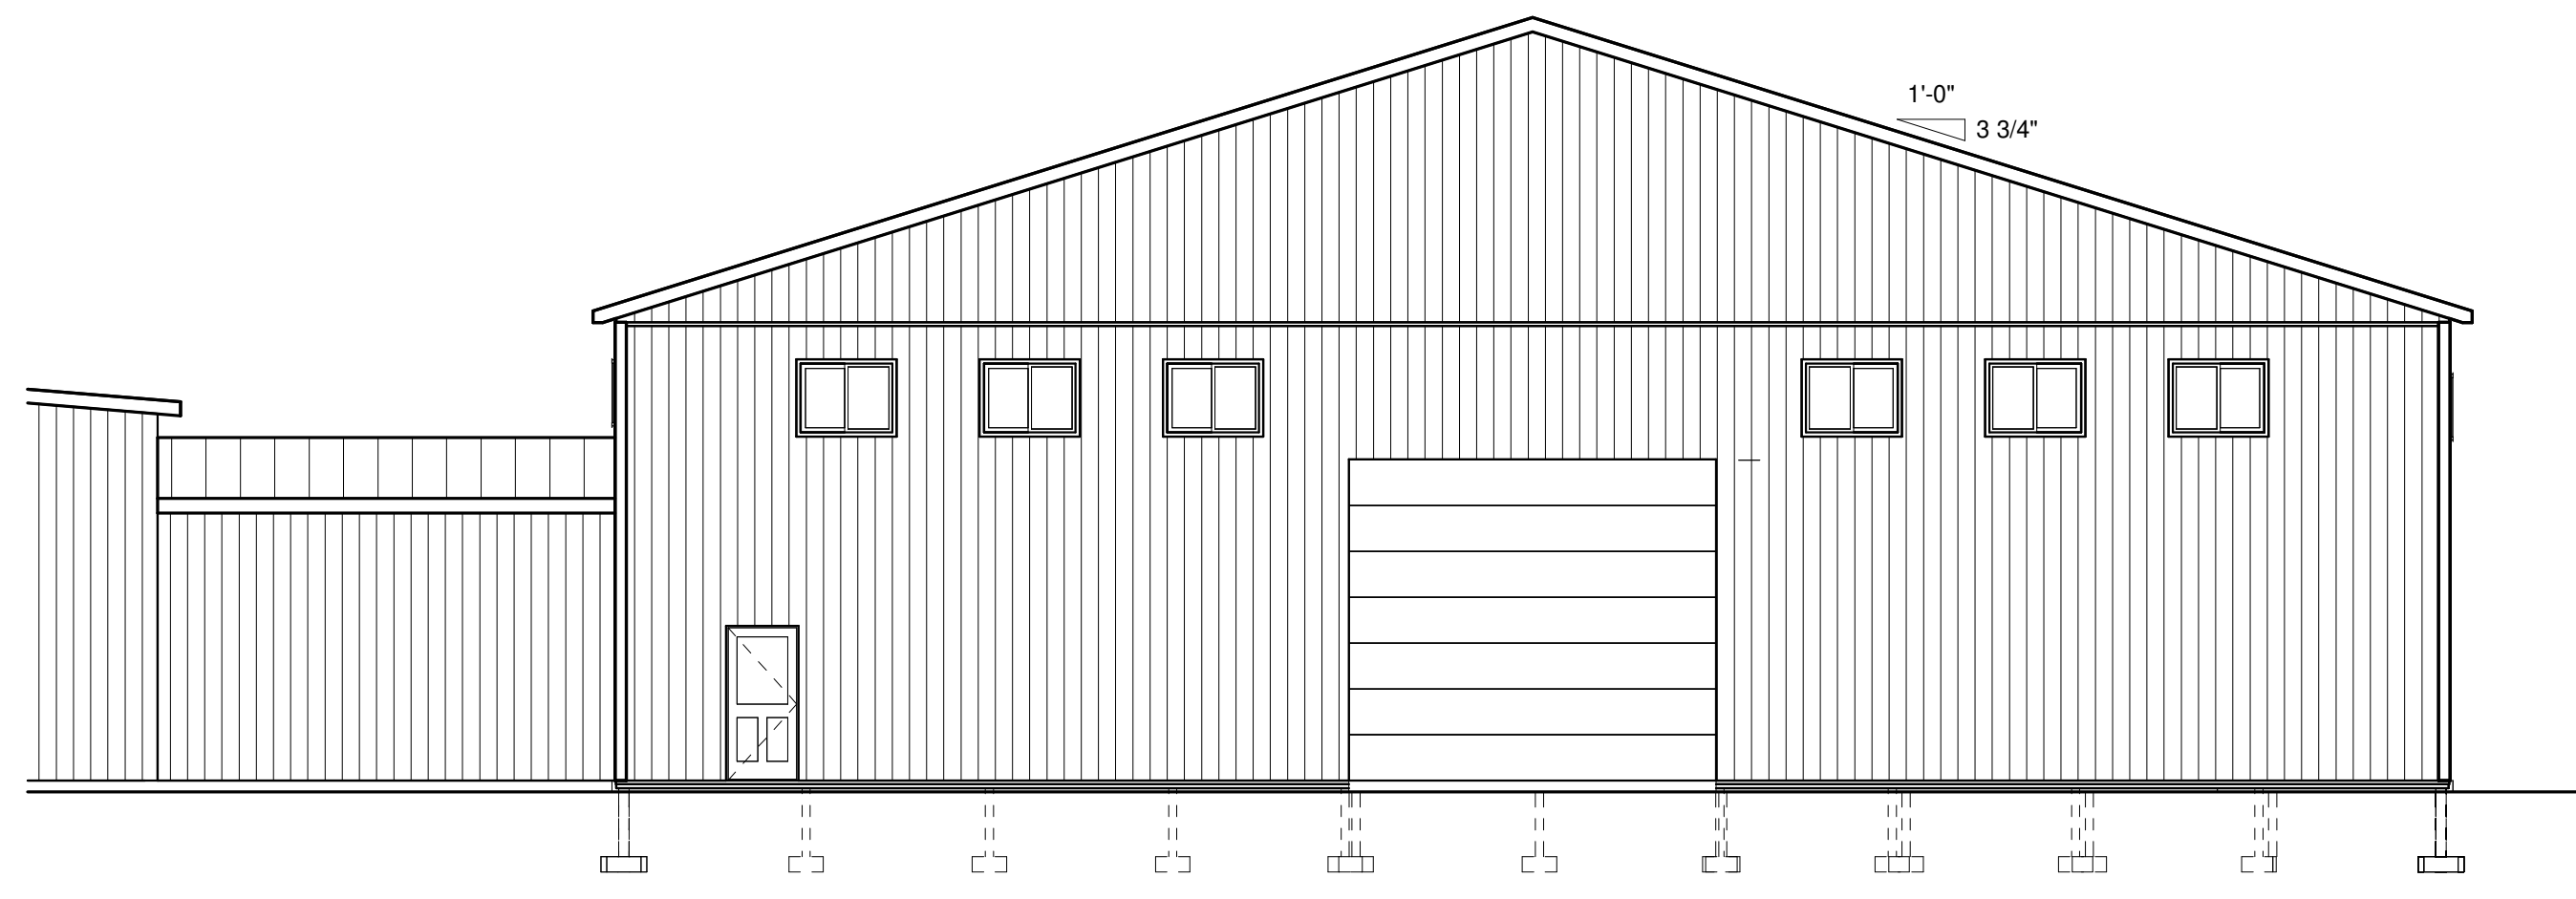


② LEFT ELEVATION
1/8" = 1'-0"

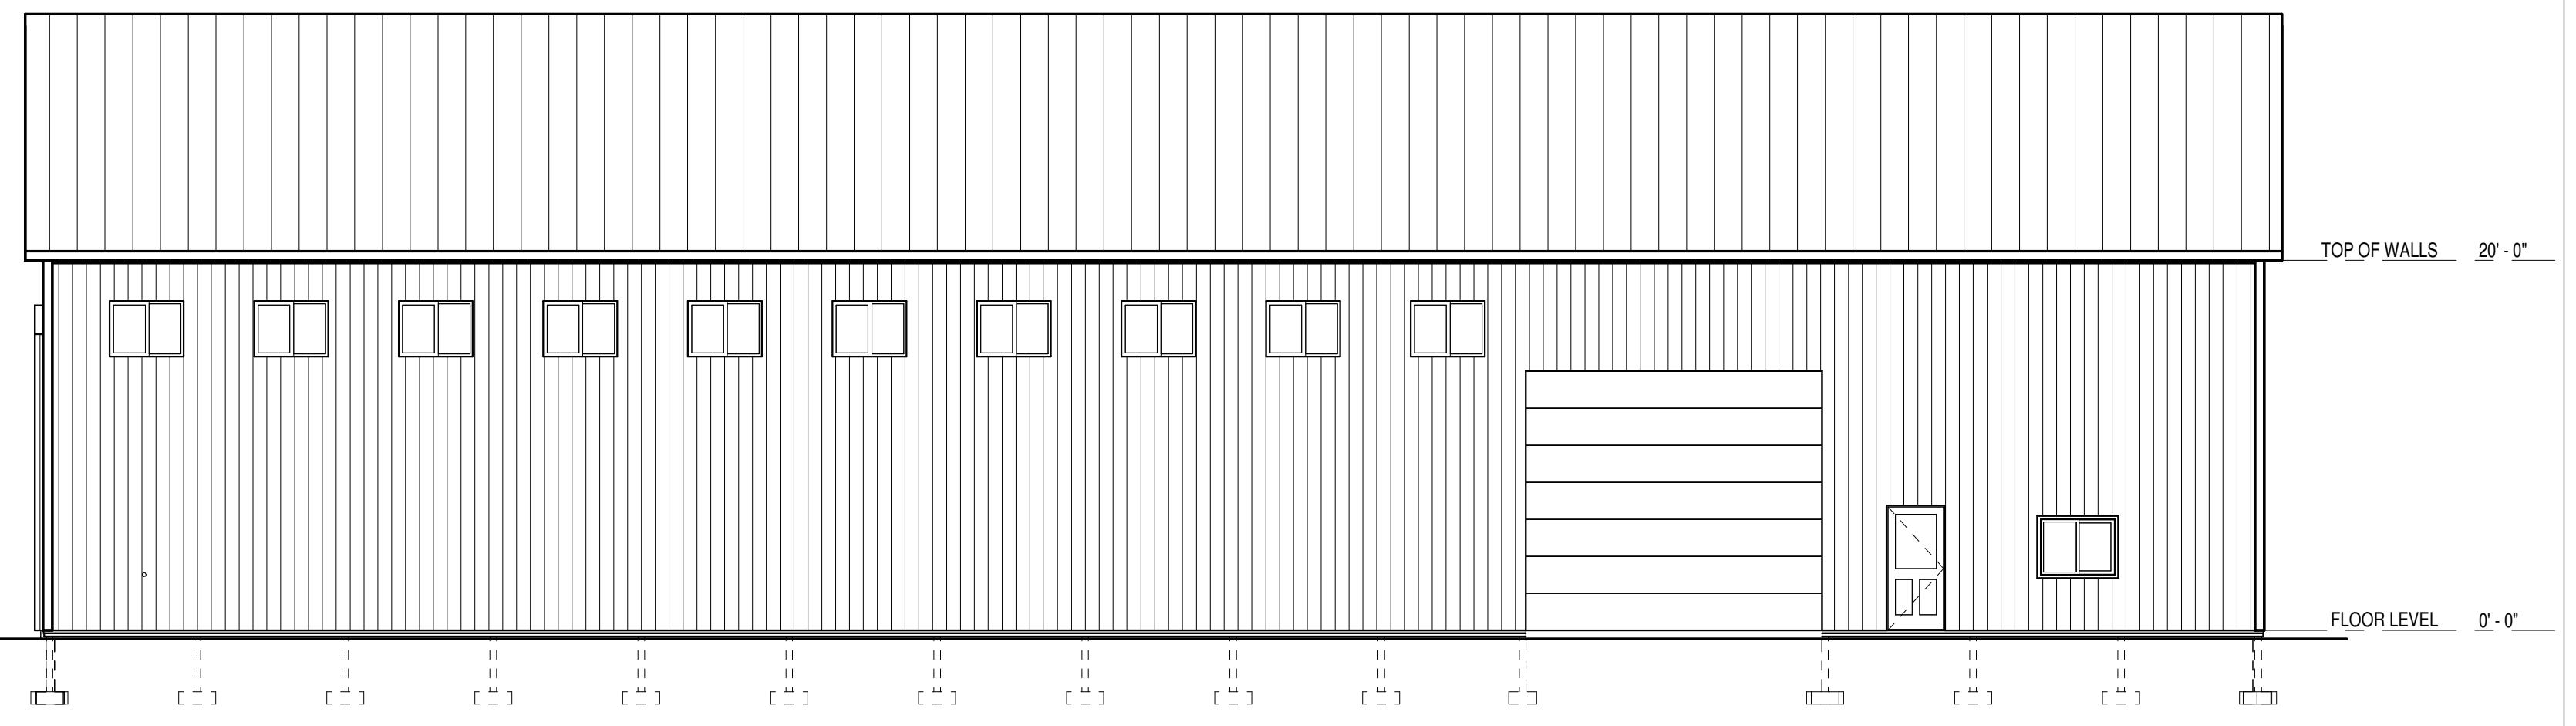

① FRONT ELEVATION
1/8" = 1'-0"

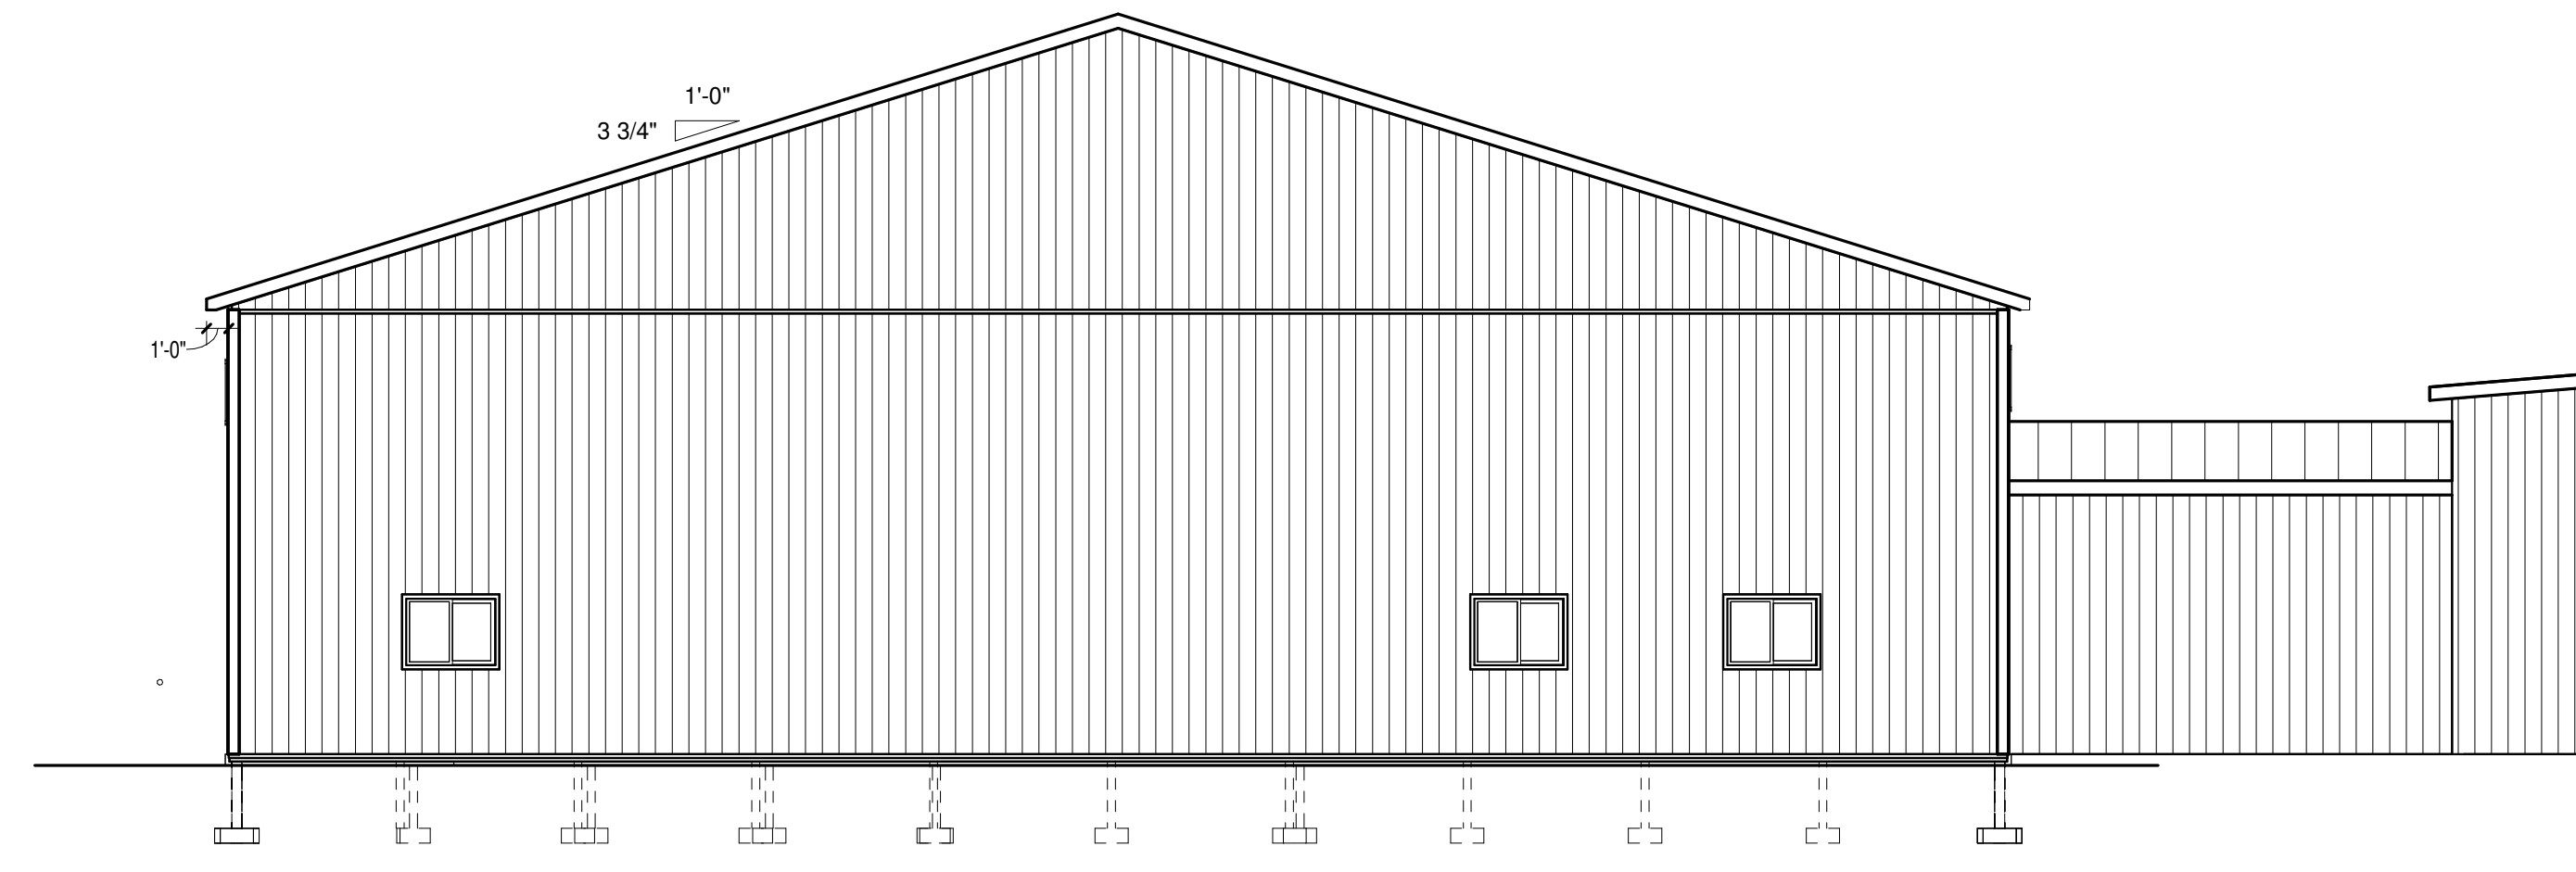

③ RIGHT ELEVATION
1/8" = 1'-0"

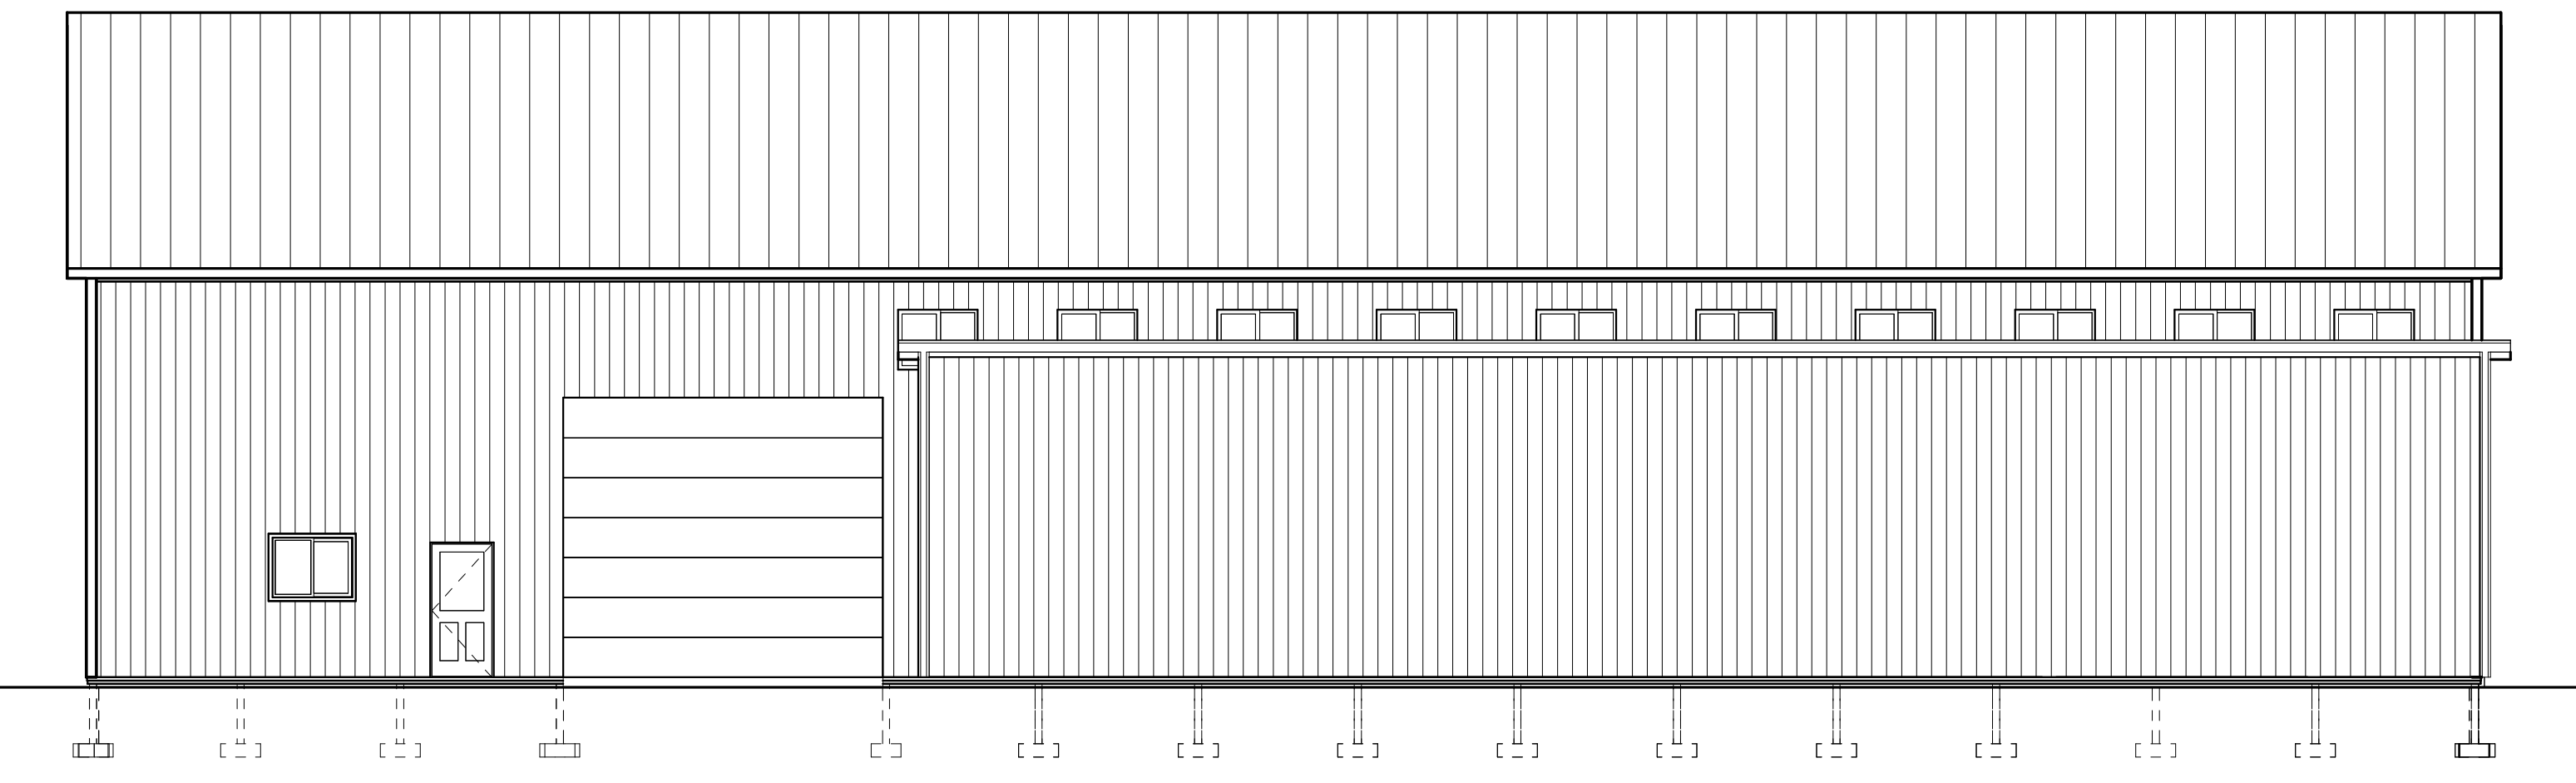

④ REAR ELEVATION
1/8" = 1'-0"

Burkholder Brothers LLC

4445 Rt 14
Dundee, NY 14837
(607) 229-5487

80x120x18
INDIAN MILK AND HONEY
PRELIMINARY 1

No.	Description	Date

Project number
Date 9/20/23
Drawn by Author
Checked by Checker

ELEVATIONS

A102

Scale 1/8" = 1'-0"