


SITE UTILITY NOTES:
 ALL PRIVATE UTILITIES TO BE COORDINATED WITH APPLICABLE UTILITY PRO

LEGEND:
 — ST — STORM SEWER PIPING
 — SAN — SANITARY SEWER PIPING
 — W — WATERMAIN PIPING

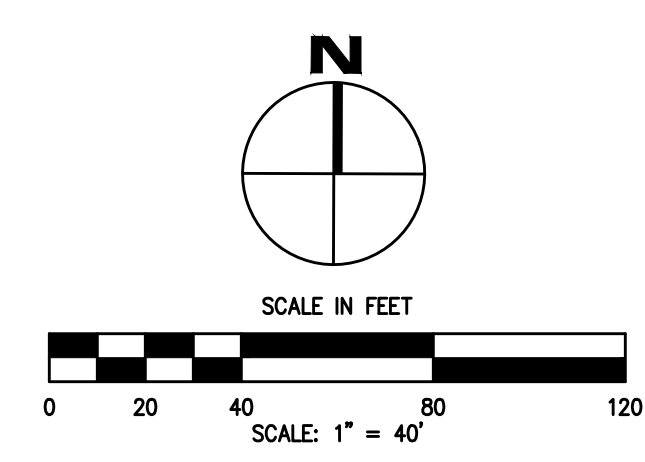

HUNT ENGINEERS ARCHITECTS SURVEYORS 100 Hunt Center, Horseheads, New York 14845 P: 607-588-1000 F: 607-588-1800 Office: Rochester Horseheads Tonawanda	
SITE UTILITY PLAN TOWNHOMES AT DRYDEN TRINITAS VENTURES 366 DRYDEN ROAD, ITHACA, NY 14850 TOWN OF VARINA, TOMPKINS COUNTY, NY	DRAWN BY: AAM CHECKED BY: MBK DATE: 06/01/2018 SCALE: AS SHOWN PROJECT NO: 3177.001