


- NOTE:**
- FOR AREAS UNDERGOING CLEARING, GRADING, AND DISTURBANCE AS PART OF CONSTRUCTION ACTIVITIES, WHERE WORK HAS TEMPORARILY CEASED, TEMPORARY SOIL STABILIZATION MEASURES MUST BE INITIATED BY THE END OF THE NEXT BUSINESS DAY AND COMPLETED WITHIN FOURTEEN (14) DAYS FROM THE DATE THE SOIL DISTURBANCE ACTIVITY HAS TEMPORARILY CEASED.
 - ALL AREAS DISTURBED BY CONSTRUCTION ACTIVITIES WHICH ARE NOT WITHIN FOOTPRINTS OF NEW HARDSCAPE ELEMENTS OR LANDSCAPE BEDS, ARE TO BE TOPSOILED AND SEEDED FOR ESTABLISHMENT OF PERMANENT LAWN AREAS PER PLANS & SPECIFICATIONS.
 - DETAILS 4/C550 AND 8/C550 ARE BOTH SUITABLE FOR TEMPORARY ACCESS LANE TO THE PROJECT SITE. CONTRACTOR TO VERIFY WITH MANUFACTURER ON MAXIMUM INSTALLATION SLOPE FOR MATRIX MATS. IN AREAS WHERE MATS ARE NOT SUITABLE, TEMPORARY GRAVEL DRIVEWAY (DETAIL 4/C550) SHALL BE INSTALLED AND REMOVED AFTER PROJECT COMPLETION.

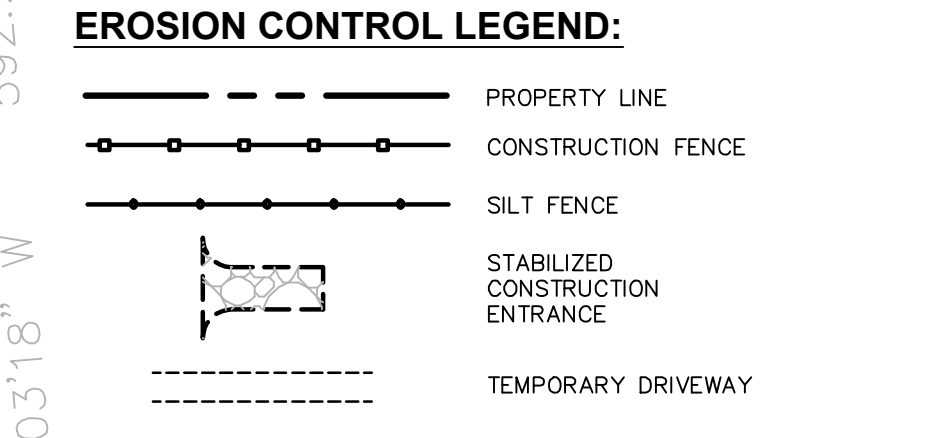

ALL RIGHTS RESERVED. COPY OR REPRODUCTION OF THIS DRAWING OR DOCUMENT, OR ANY PORTION THEREOF, WITHOUT THE EXPRESS WRITTEN PERMISSION OF CHAZEN ENGINEERING, LAND SURVEYING & LANDSCAPE ARCHITECTURE CO., D.P.C. IS PROHIBITED. THIS DRAWING OR DOCUMENT IS NOT INTENDED OR REPRESENTED TO BE SUITABLE FOR ANY PURPOSE OTHER THAN THE SPECIFIC PROJECT, APPLICATION AND SITUATION FOR WHICH IT WAS INTENDED. ANY MODIFICATION OF THIS DRAWING OR DOCUMENT, OR ANY USE FOR ANY PROJECT, APPLICATION OR SITUATION OTHER THAN THAT FOR WHICH IT WAS INTENDED, WILL BE AT USER'S SOLE RISK AND WITHOUT LIABILITY TO CHAZEN ENGINEERING, LAND SURVEYING & LANDSCAPE ARCHITECTURE CO., D.P.C.

IT IS A VIOLATION OF NEW YORK STATE EDUCATION LAW FOR ANY PERSON TO ALTER THIS DRAWING OR DOCUMENT IN ANY WAY, UNLESS HE OR SHE IS ACTING UNDER THE DIRECTION OF A LICENSED DESIGN PROFESSIONAL (PROFESSIONAL ENGINEER, LAND SURVEYOR, ARCHITECT OR LANDSCAPE ARCHITECT). IF THIS DRAWING OR DOCUMENT IS ALTERED, THE ALTERING DESIGN PROFESSIONAL SHALL AFFIX TO THE DRAWING OR DOCUMENT HIS OR HER SEAL, THE NOTATION "ALTERED BY FOLLOWED BY HIS OR HER SIGNATURE, THE DATE OF SUCH ALTERATION, AND A SPECIFIC DESCRIPTION OF THE ALTERATION.

CHAZEN ENGINEERING, LAND SURVEYING & LANDSCAPE ARCHITECTURE, CO., D.P.C.

The Chazen Companies
Proud to be Employee Owned

Office Locations:

- Hudson Valley Office: 21 Fox Street, Poughkeepsie, New York 12601, Phone: (845) 454-3980
- Capital District Office: 647 River Street, Troy, New York 12180, Phone: (518) 273-0055
- North Country Office: 375 Bay Road, Queensbury, New York 12804, Phone: (518) 812-0513
- Central NY Office: 721 East Genesee Street, Syracuse, New York 13210, Phone: (315) 251-1013
- Tennessee Office: 1033 Demonbreun Street, Suite 300, Nashville, Tennessee 37203, Phone: (615) 380-1359

DRYDEN ROAD SOLAR FARM

EROSION & SEDIMENT CONTROL PLAN

TOWN OF DRYDEN, TOMPKINS COUNTY, NEW YORK

designed	checked
KK	WK
date	scale
6/08/17	1"=100'
project no.	
81622.20	
sheet no.	
C150	