



**DRAWINGS ALTERATION NOTICE:**  
It is a violation of Section 69.5b of the New York State Education Department for any person, unless acting under the direction of the licensed architect, to alter this item in any way. If an item bearing the seal of the architect is altered the architect shall affix their seal and the notation "altered by" followed by the architect's signature, date of alteration, and a specific description of the alteration.


**COPYRIGHT:**  
All production and intellectual property rights reserved.  
© Copyright 2013  
John Snyder Architects, PLLC

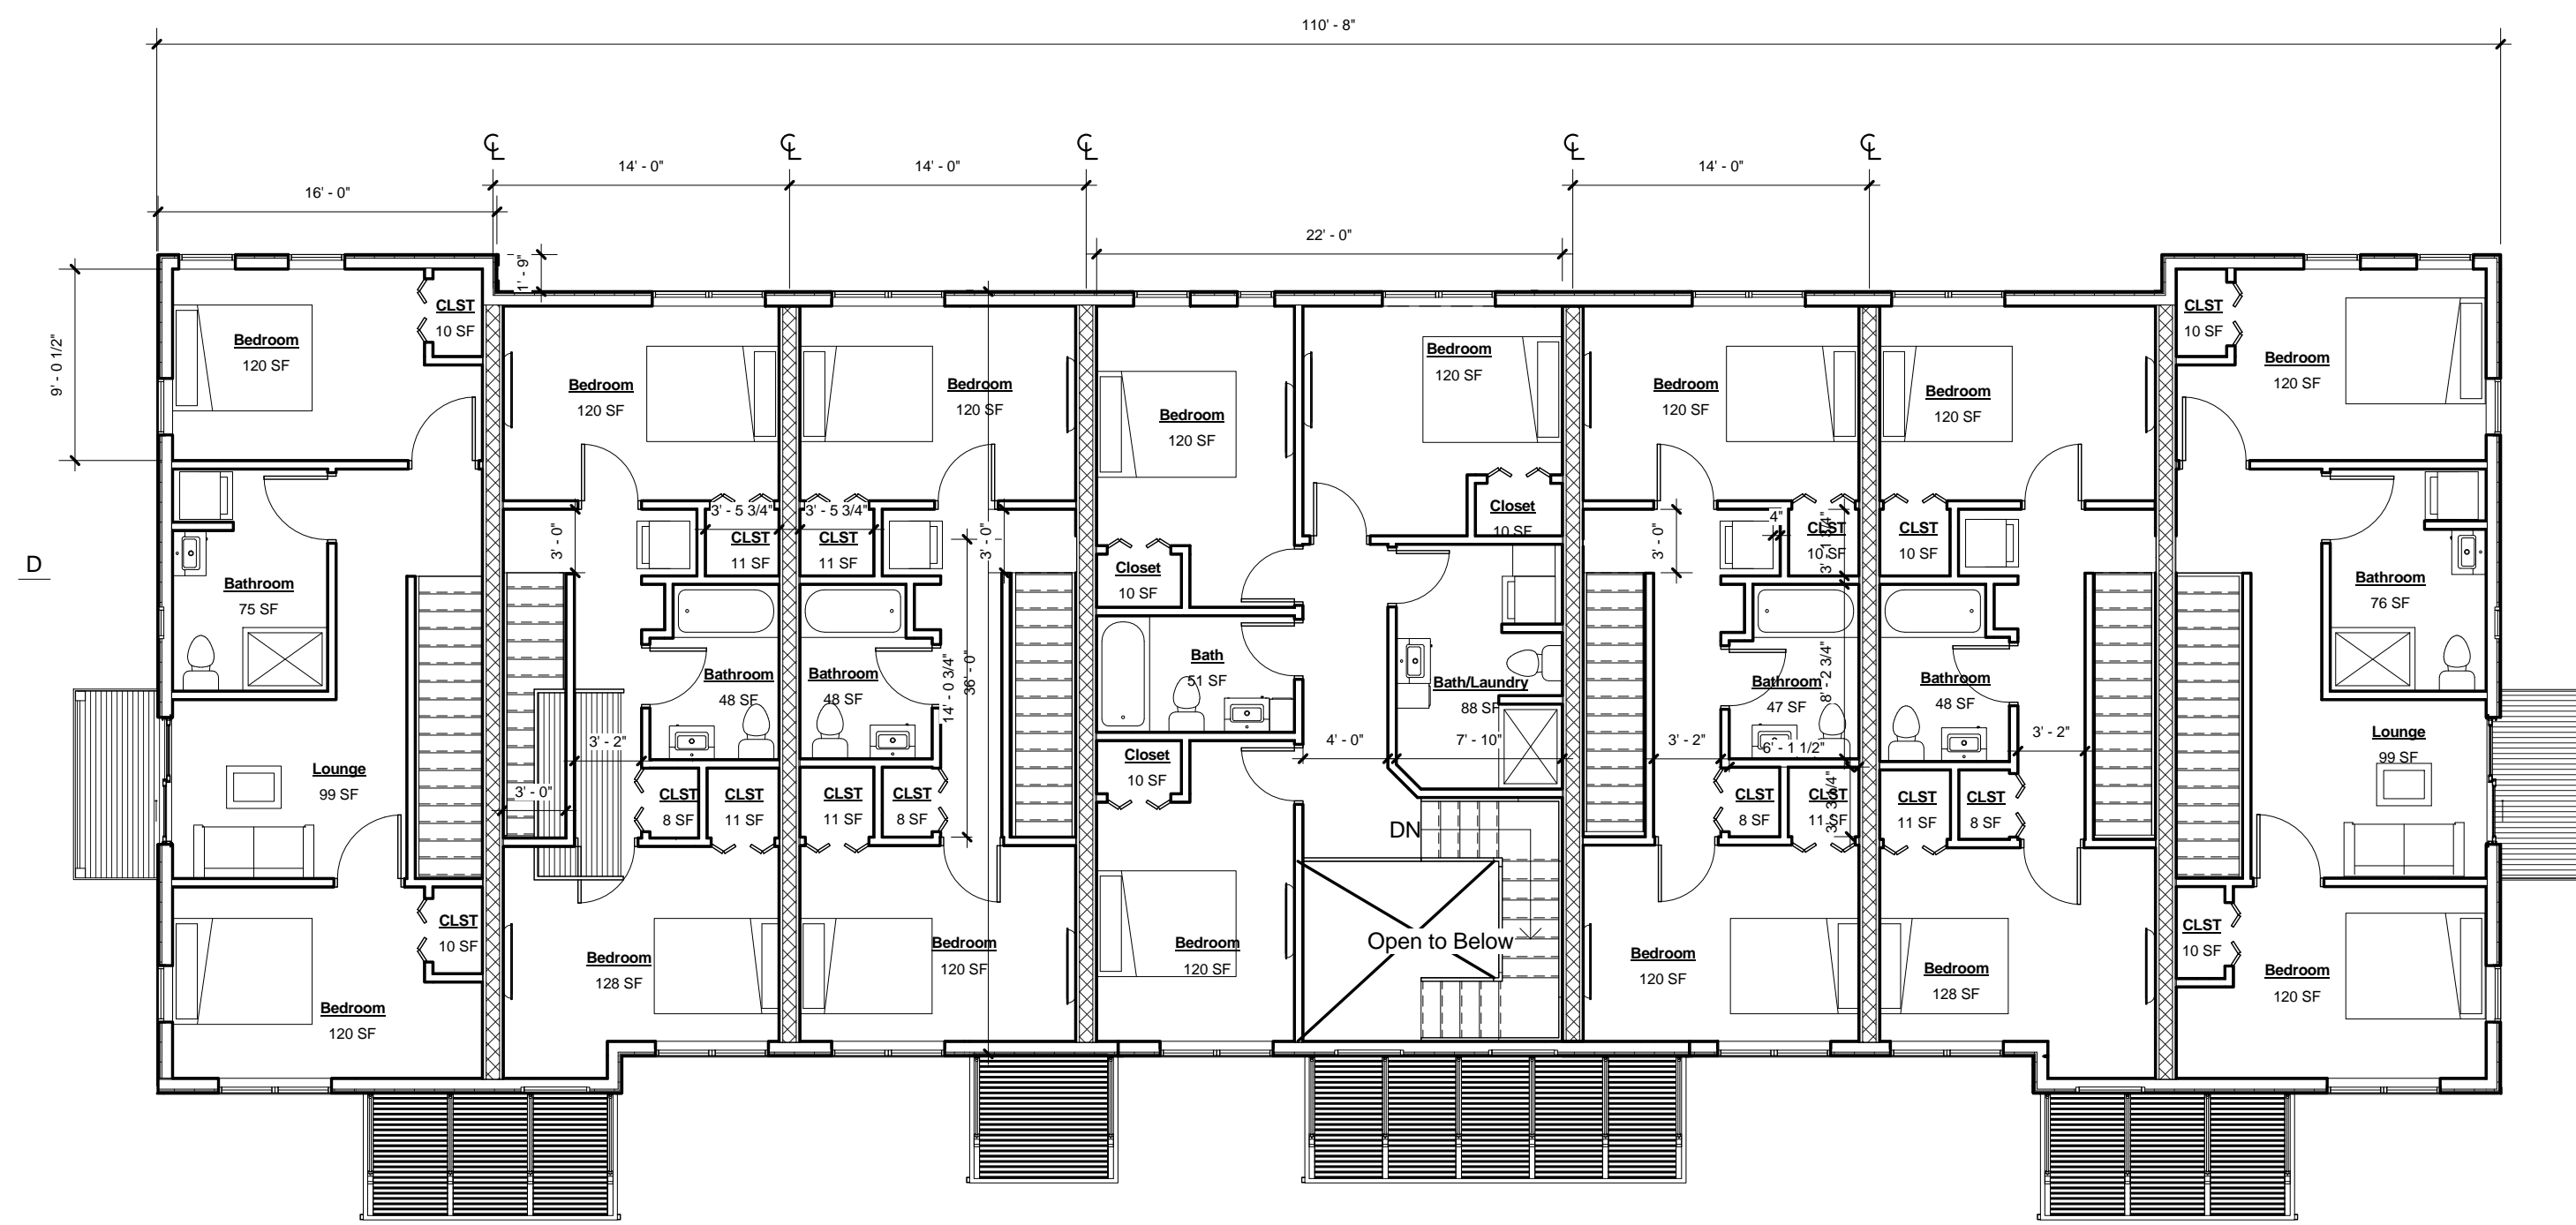


④ 2nd Floor - Building A & B  
1/8" = 1'-0"

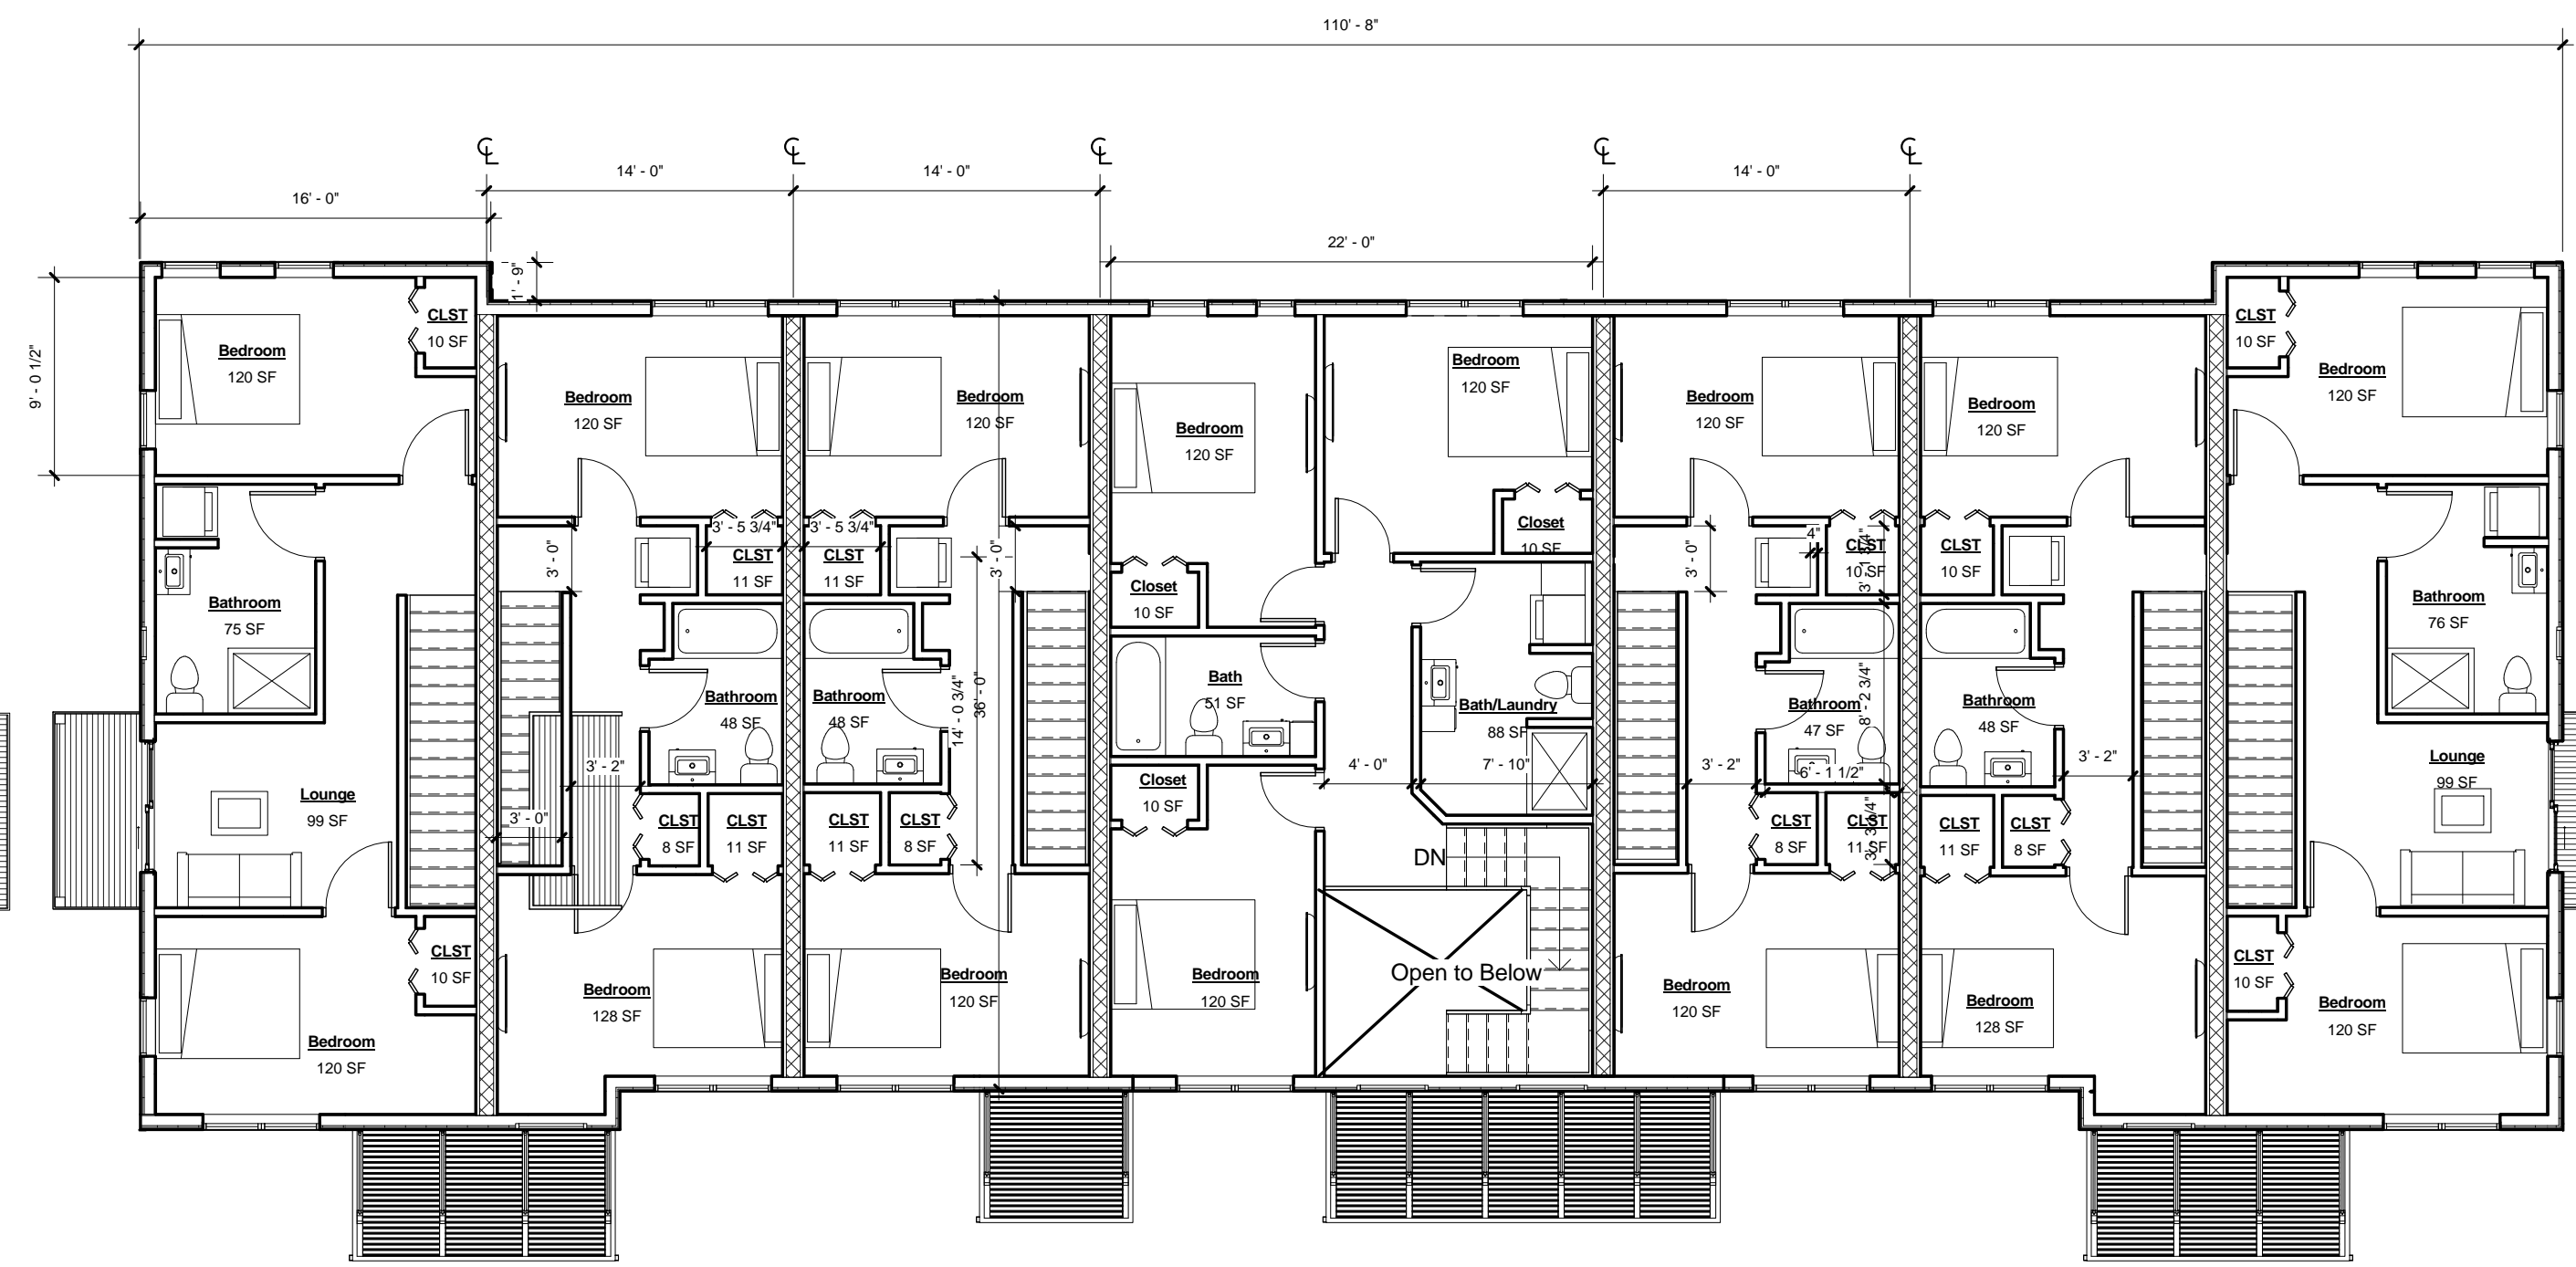

② 2nd Floor - Building C-F  
1/8" = 1'-0"

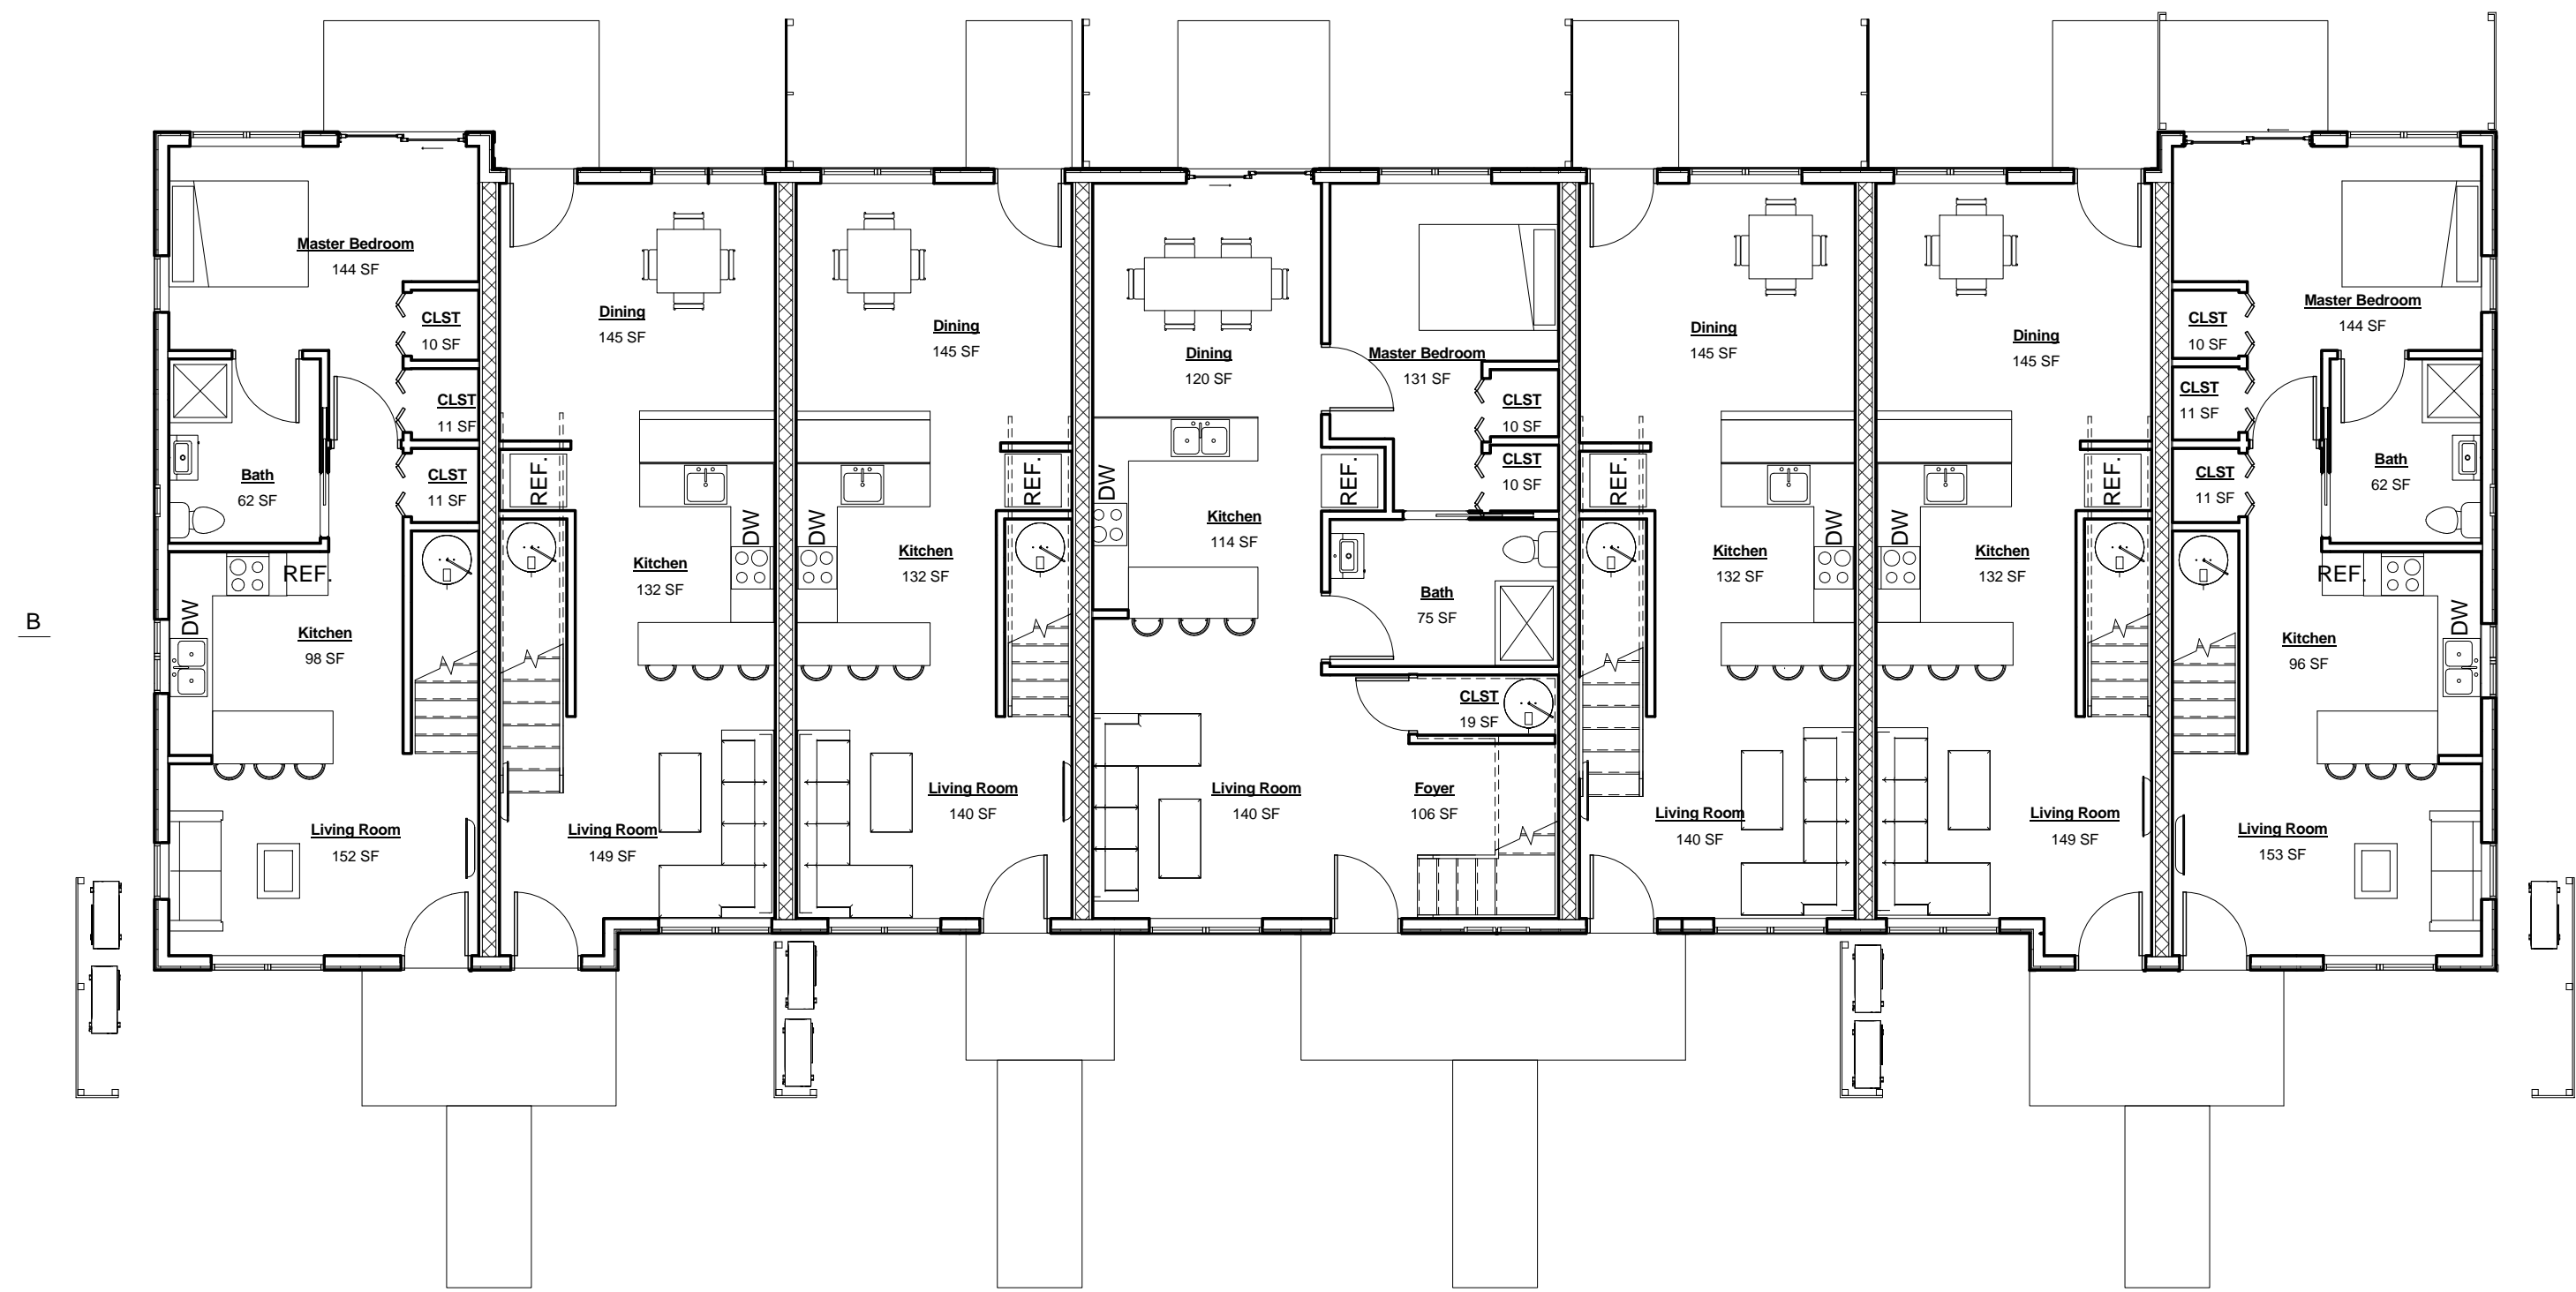

③ 1st Floor - Building A & B  
1/8" = 1'-0"

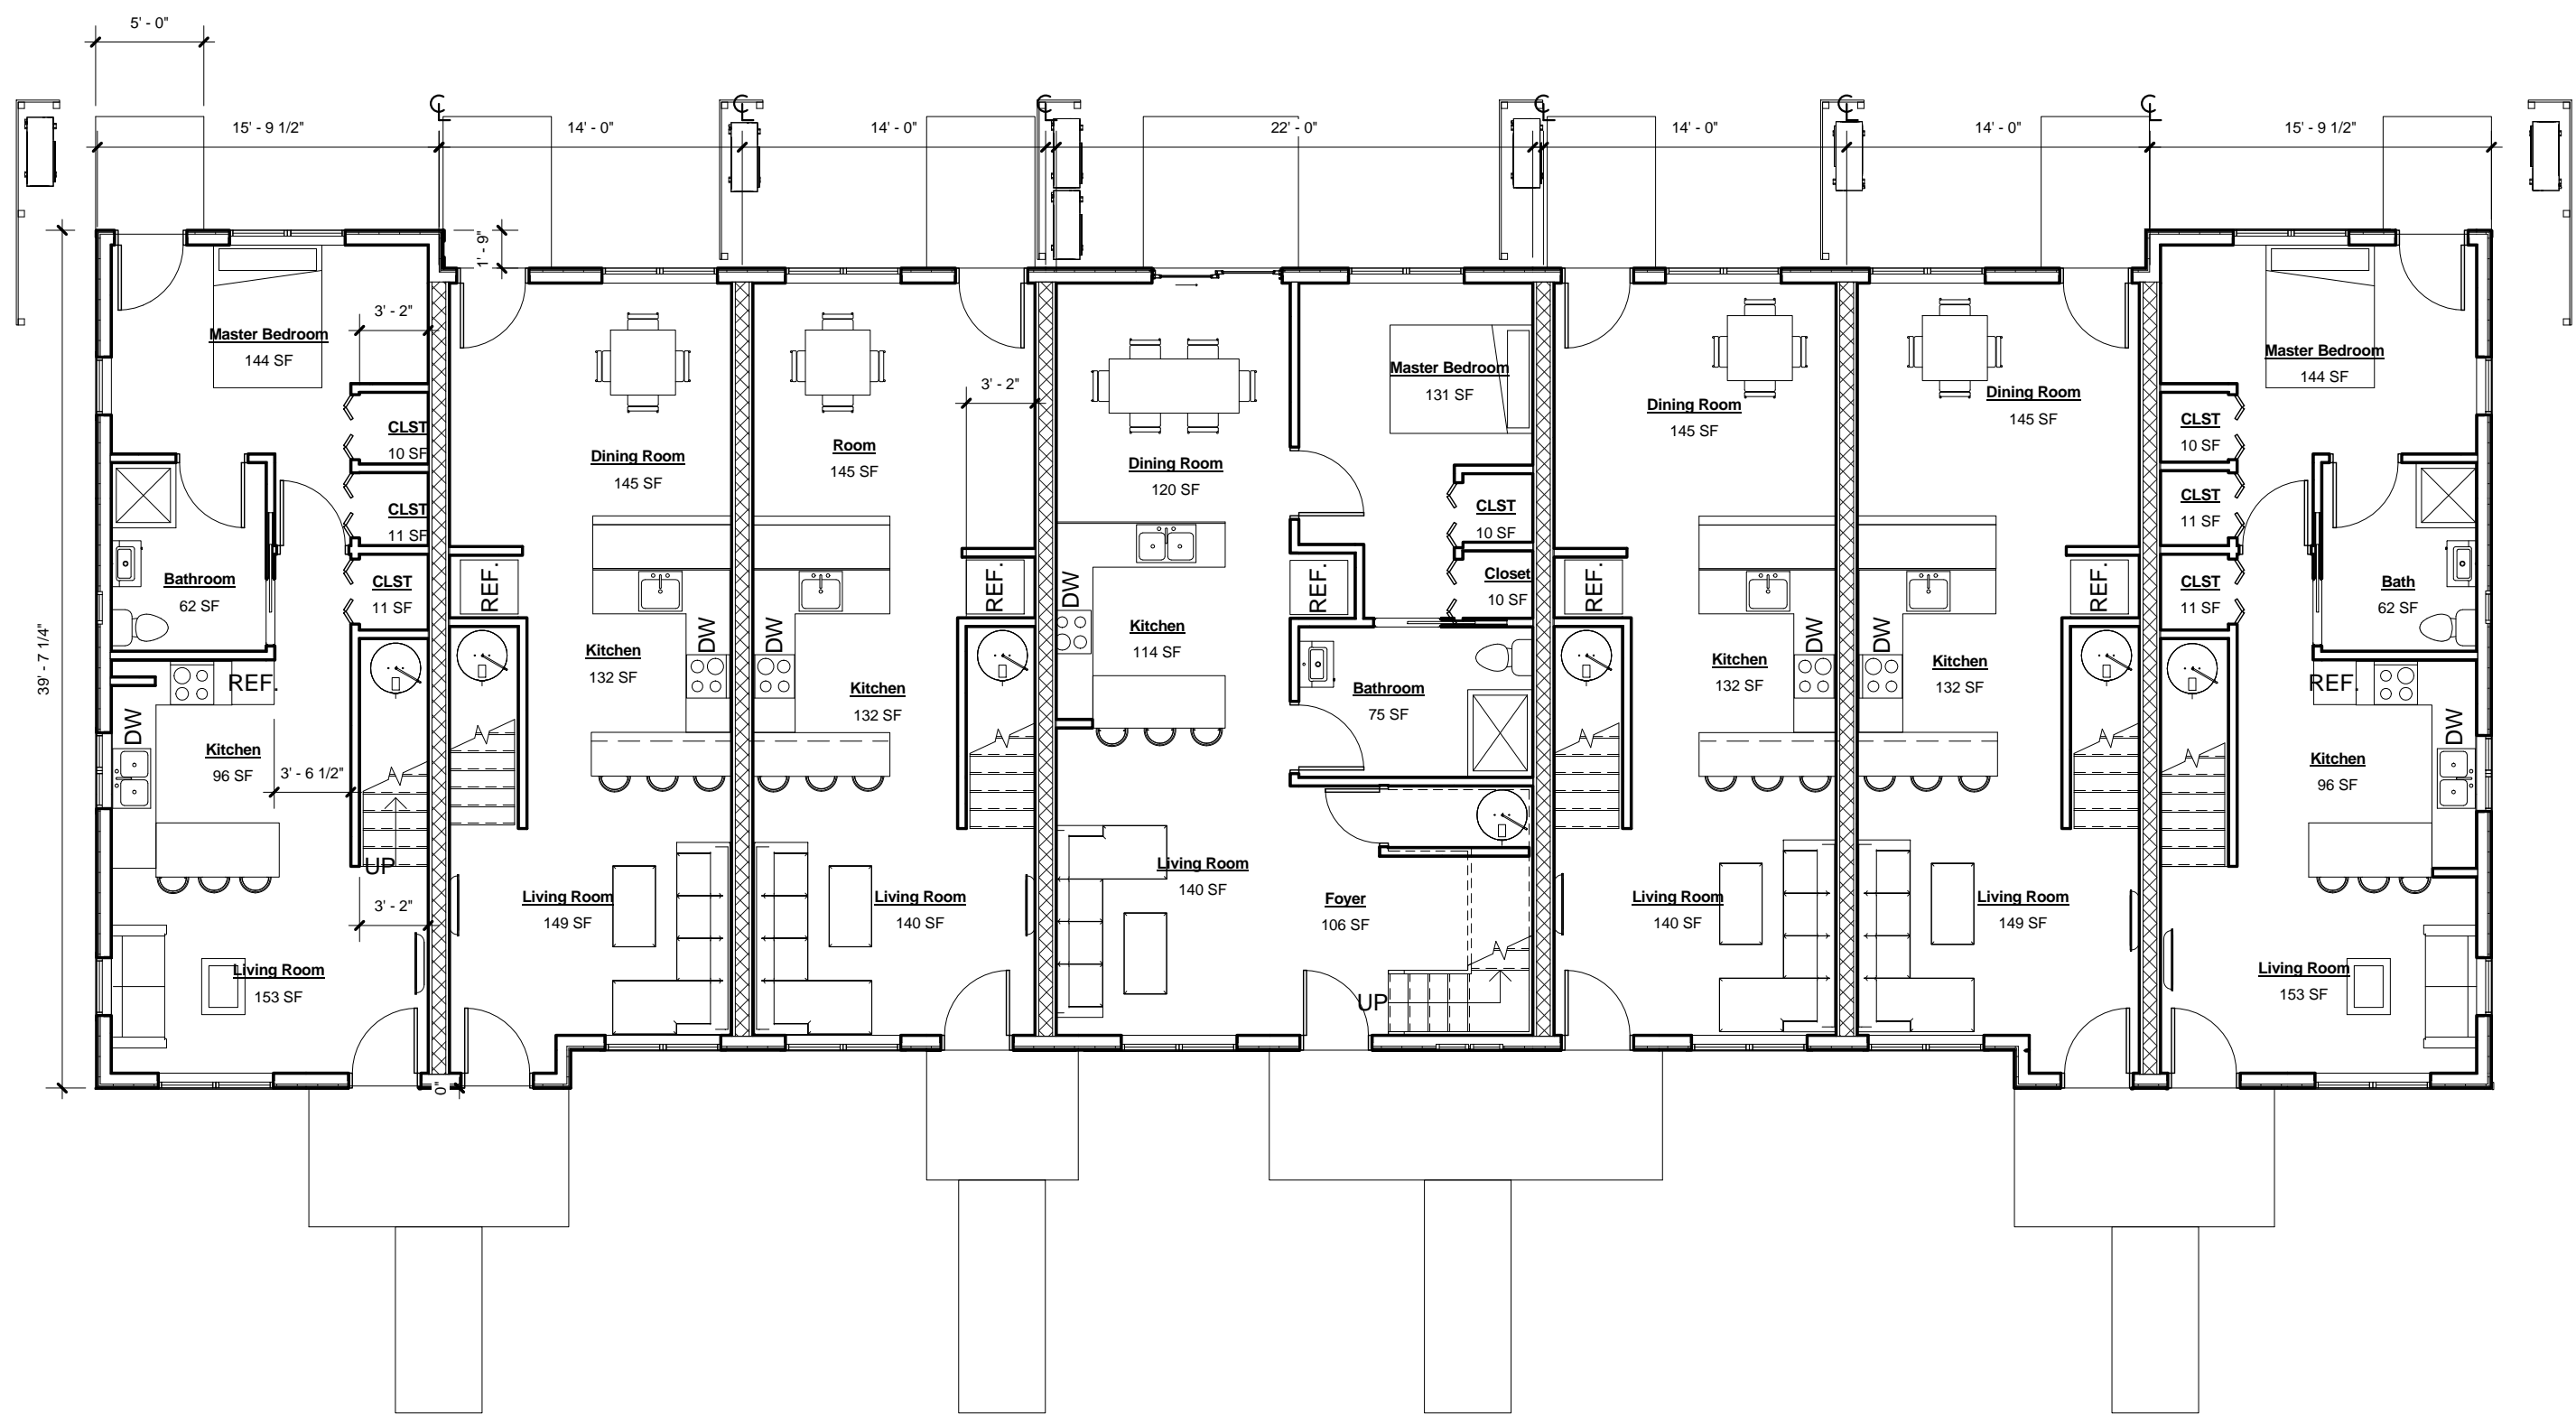

① 1st Floor - Building C-F  
1/8" = 1'-0"

**Dryden Road Apartments**

802,804,810 & 812  
Dryden Road

**Planning Board Review**  
9/18/2017

Floor Plans

PROJ # Project Number

**A100**

**DRAWINGS ALTERATION NOTICE:**  
It is a violation of Section 69.5b of the New York State Education Department for any person, unless acting under the direction of the licensed architect, to alter this item in any way. If an item bearing the seal of the architect is altered the architect shall affix their seal and the notation "altered by" followed by the architect's signature, date of alteration, and a specific description of the alteration.

**COPYRIGHT:**  
All production and intellectual property rights reserved.  
© Copyright 2013  
John Snyder Architects, PLLC

**Dryden Road Apartments**


802,804,810 & 812  
Dryden Road

**Planning Board Review**  
9/18/2017

**Elevations**  
Building A & B

PROJ # Project Number

**A101**

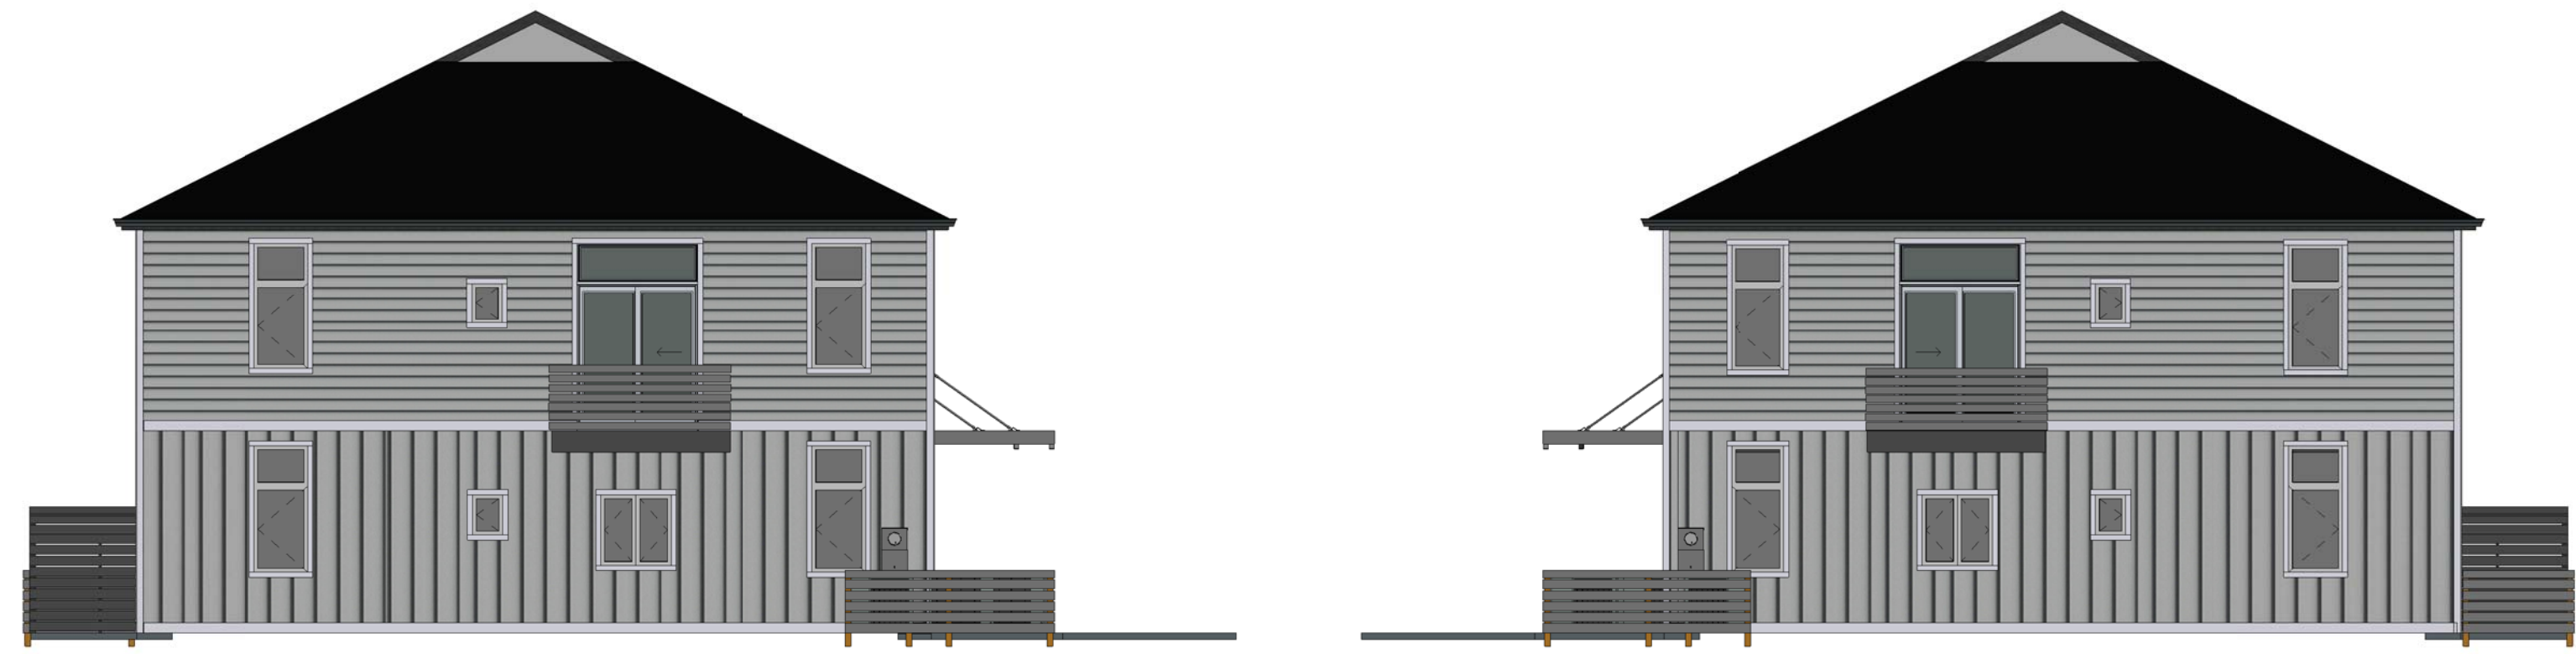

④ Building A & B West  
1/8" = 1'-0"

① Building A & B East  
1/8" = 1'-0"



② Building A & B North  
1/8" = 1'-0"



③ Building A & B South  
1/8" = 1'-0"

1

2

3

4

5

6

D

C

B

A

2

3

4

5

6

**DRAWINGS ALTERATION NOTICE:**  
It is a violation of Section 69.5b of the New York State Education Department for any person, unless acting under the direction of the licensed architect, to alter this item in any way. If an item bearing the seal of the architect is altered the architect shall affix their seal and the notation "altered by" followed by the architect's signature, date of alteration, and a specific description of the alteration.


**COPYRIGHT:**  
All production and intellectual property rights reserved.  
© Copyright 2013  
John Snyder Architects, PLLC




② Building C-F East  
1/8" = 1'-0"



⑤ Building C-F West  
1/8" = 1'-0"

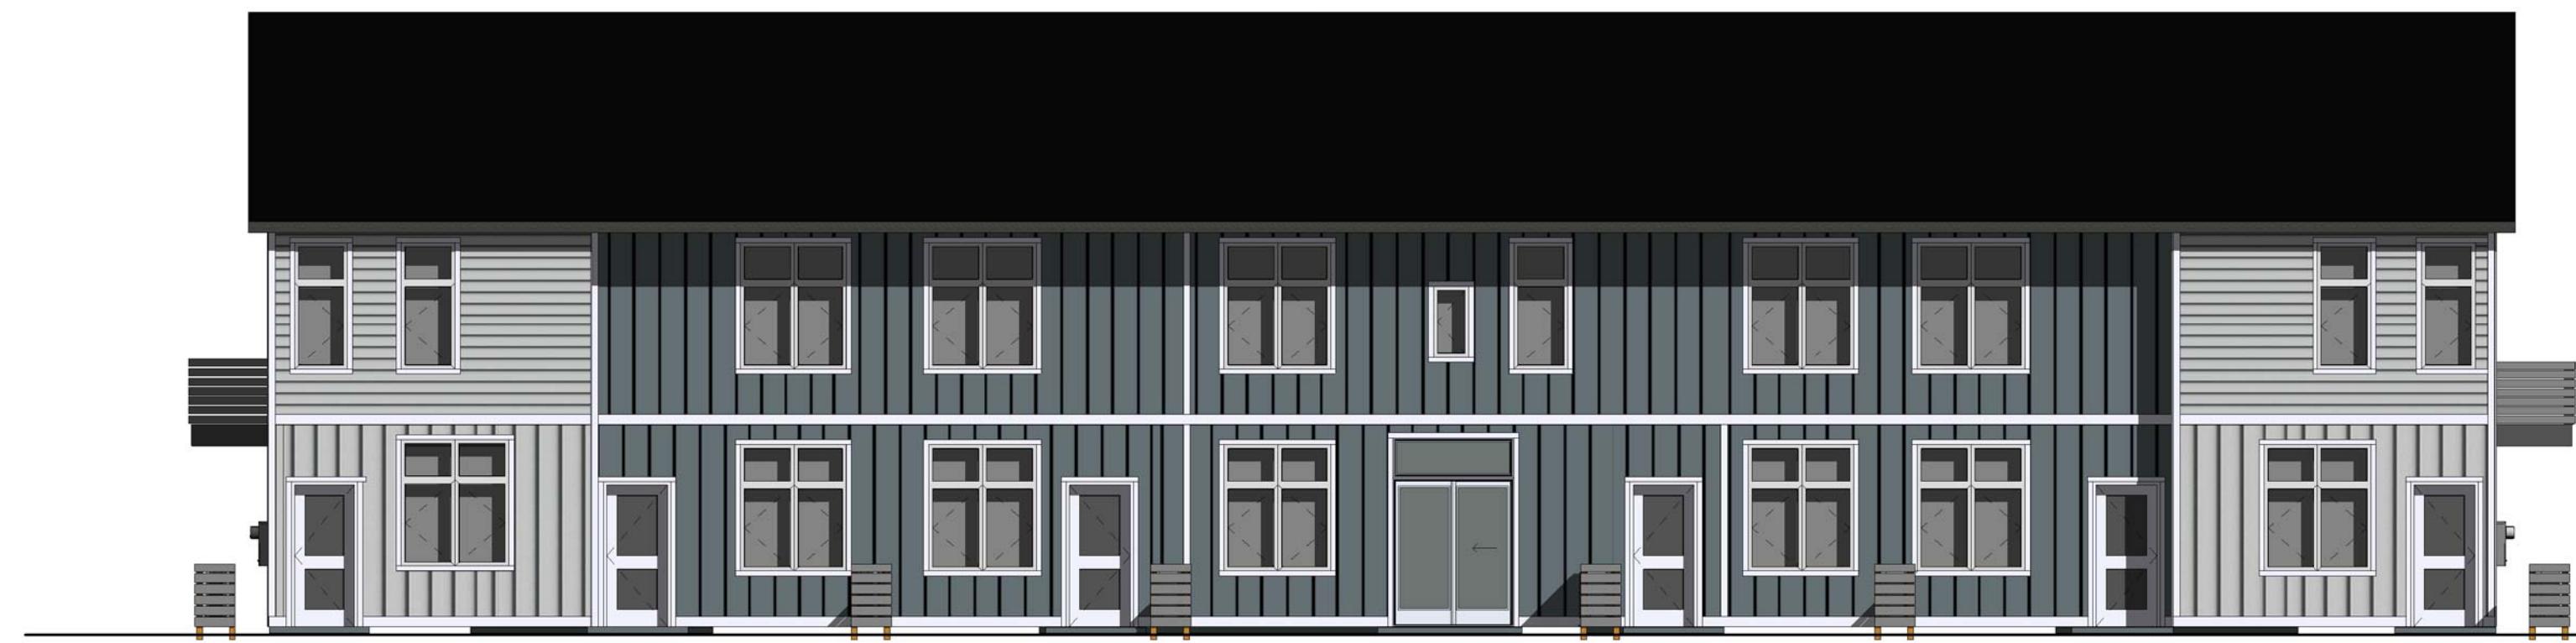

③ Building C-F North  
1/8" = 1'-0"

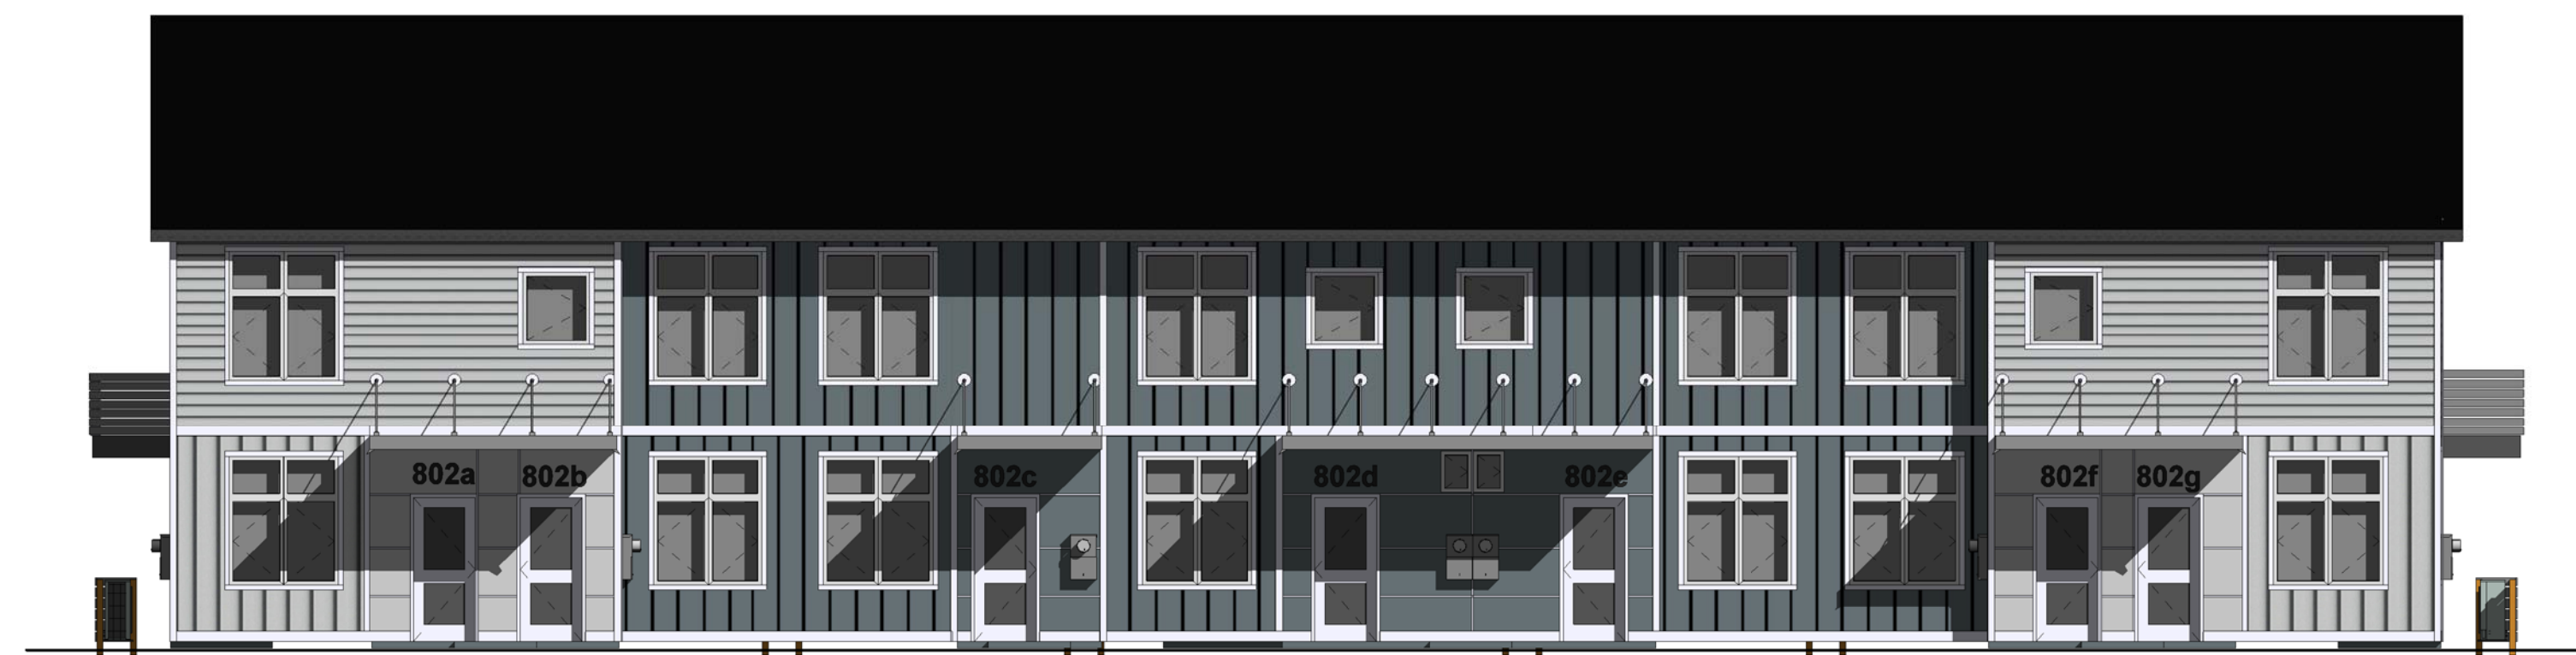

④ Building C-F South  
1/8" = 1'-0"

**Dryden  
Road  
Appartments**

802,804,810 & 812  
Dryden Road

**Planning Board  
Review  
9/18/2017**

**Elevations  
Building C-F**

PROJ # Project Number

**A101.1**

**DRAWINGS ALTERATION NOTICE:**  
It is a violation of Section 69.5b of the New York State Education Department for any person, unless acting under the direction of the licensed architect, to alter this item in any way. If an item bearing the seal of the architect is altered the architect shall affix their seal and the notation "altered by" followed by the architect's signature, date of alteration, and a specific description of the alteration.

**COPYRIGHT:**  
All production and intellectual property rights reserved.  
© Copyright 2013  
John Snyder Architects, PLLC

Building A & B Perspective Views



Building C-F Perspective Views



**Dryden Road Apartments**

802,804,810 & 812  
Dryden Road

**Planning Board Review**  
9/18/2017

**Perspective Views**

PROJ # Project Number

**A102**