


EAST ELEVATION (FRONT)
1/4" = 1'-0"

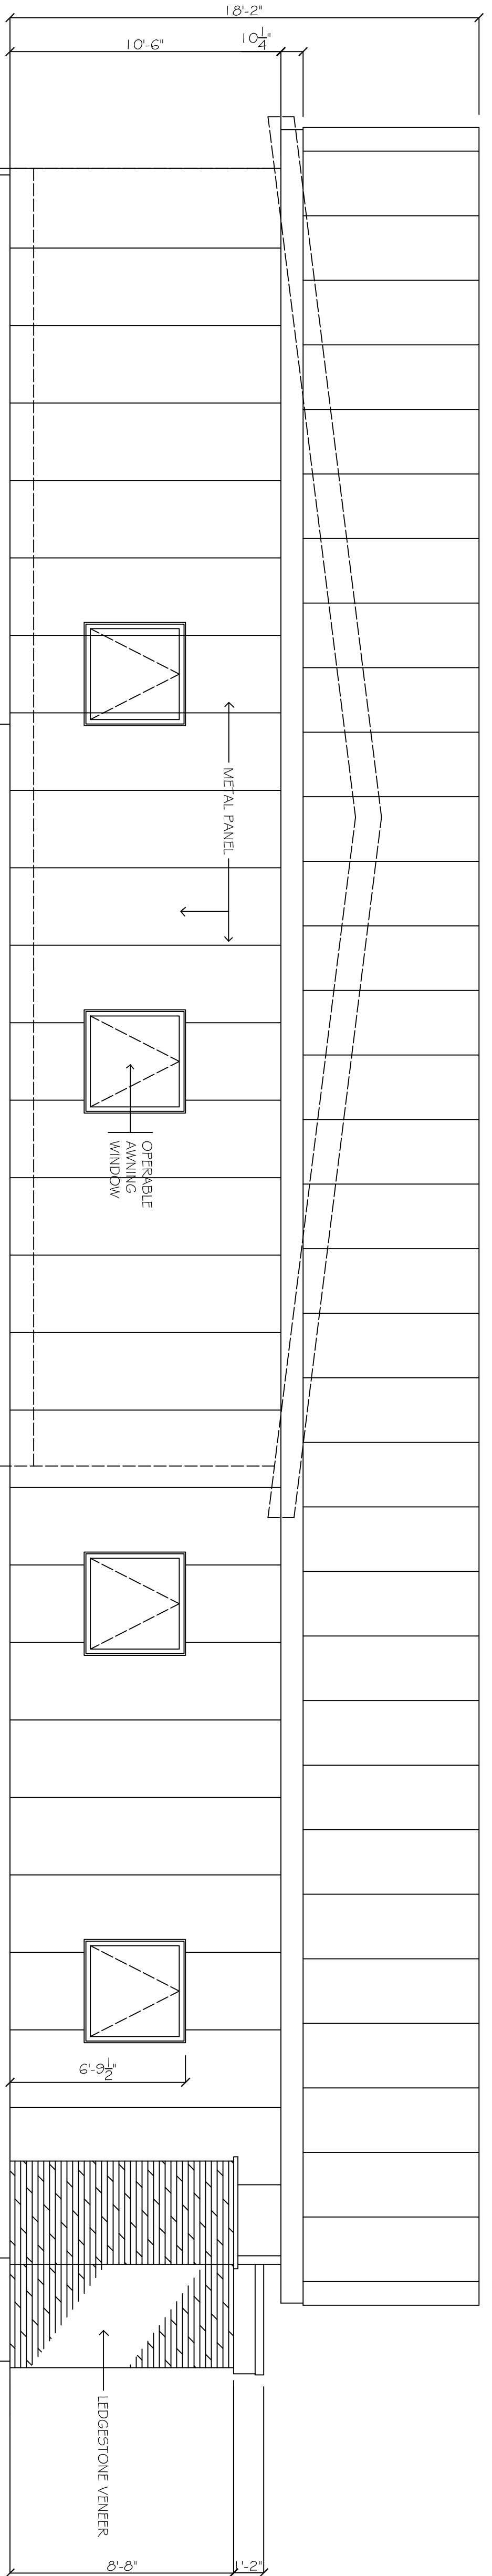

SOUTH ELEVATION (FACING HANSHAW RD.)
1/4" = 1'-0"

A-2	BUILDING ADDITION MR. PETER SCHUG 1650 HANSHAW RD., DRYDEN, NY	TEL: 607-257-8348
	GEORGE W. BREUHAUS, ARCHITECT 950 DANBY ROAD SUITE 220 ITHACA, NEW YORK 14850	