




T.G. MILLER, P.C.
 ENGINEERS AND SURVEYORS
 203 NORTH AURORA STREET
 ITHACA, NEW YORK 14850
 WWW.TGMILLERPC.COM
 607-272-6477

- TOWN OF ITHACA SERVICE CONNECTIONS**
- 128 CRISP APPLE DR - POMOLOGY
 - 150 CRISP APPLE DR - POMOLOGY
 - 160 CRISP APPLE DR - POMOLOGY
 - 201 PALM RD - CORNELL EH&S
 - 791 DRYDEN RD - CORNELL MCGOWAN FARM
 - 794 DRYDEN RD - CORNELL STATE FLEET GARAGE
 - 798 DRYDEN RD - CORNELL BOTANIC GARDENS


- SERVICE CONNECTION
794 DRYDEN RD.-CORNELL STATE FLEET GARAGE
- 798 DRYDEN RD.-CORNELL BOTANIC GARDENS

- SERVICE CONNECTION
791 DRYDEN RD.-CORNELL MCGOWAN FARM

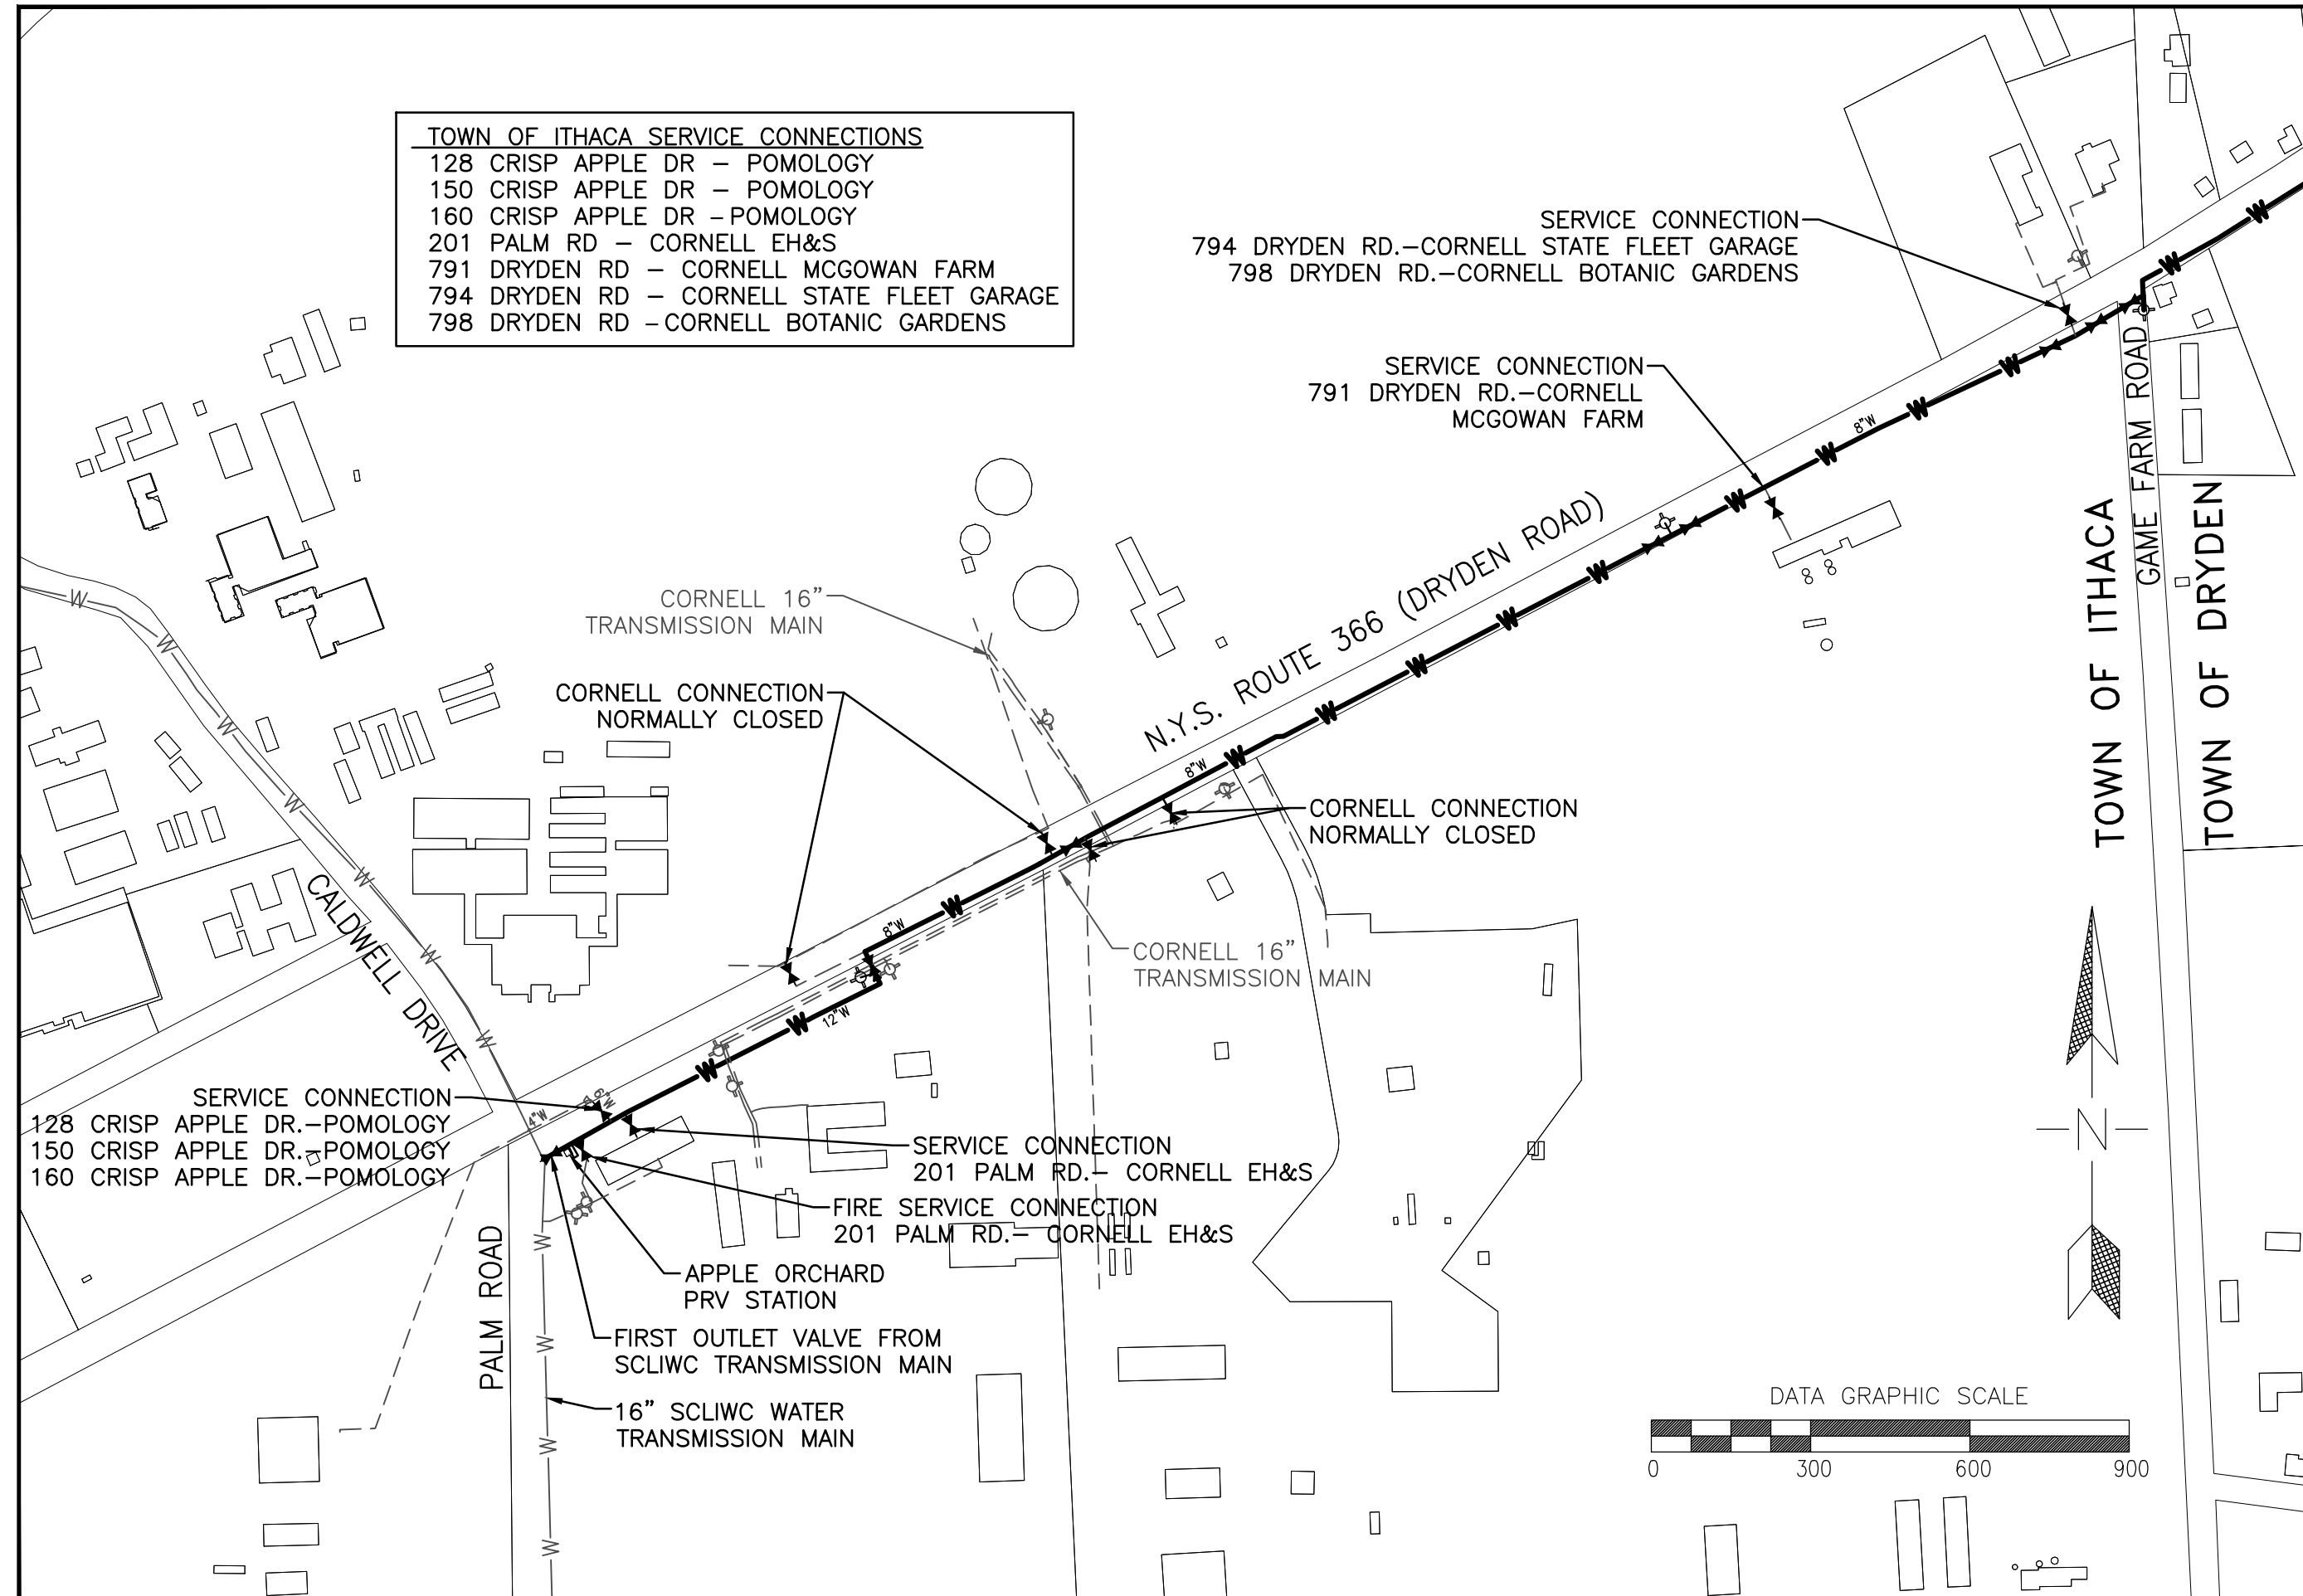

INTER-MUNICIPAL AGREEMENT
 TOWN OF ITHACA AND TOWN OF DRYDEN
 APPLE ORCHARD PRV AND WATER MAIN
 TOWN OF ITHACA, TOMPKINS COUNTY, NEW YORK

SHEET TITLE
 EXHIBIT C
 WATER SERVICE CONNECTIONS

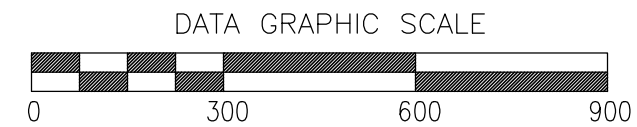

DATE: 8/2/2019	JOB No. E19-02
SCALE: AS SHOWN	
DRAWN BY: DMH	SHEET 1
CHECKED: DAH	