




File: I:\Engineering\Job_Files\1096-20\Drawings\1096-20_Plans.dwg, Last saved: 10/1/2020, Plot Date: 10/1/2020, Plot Style: MARATHON_STANDARD_HALF.CTB

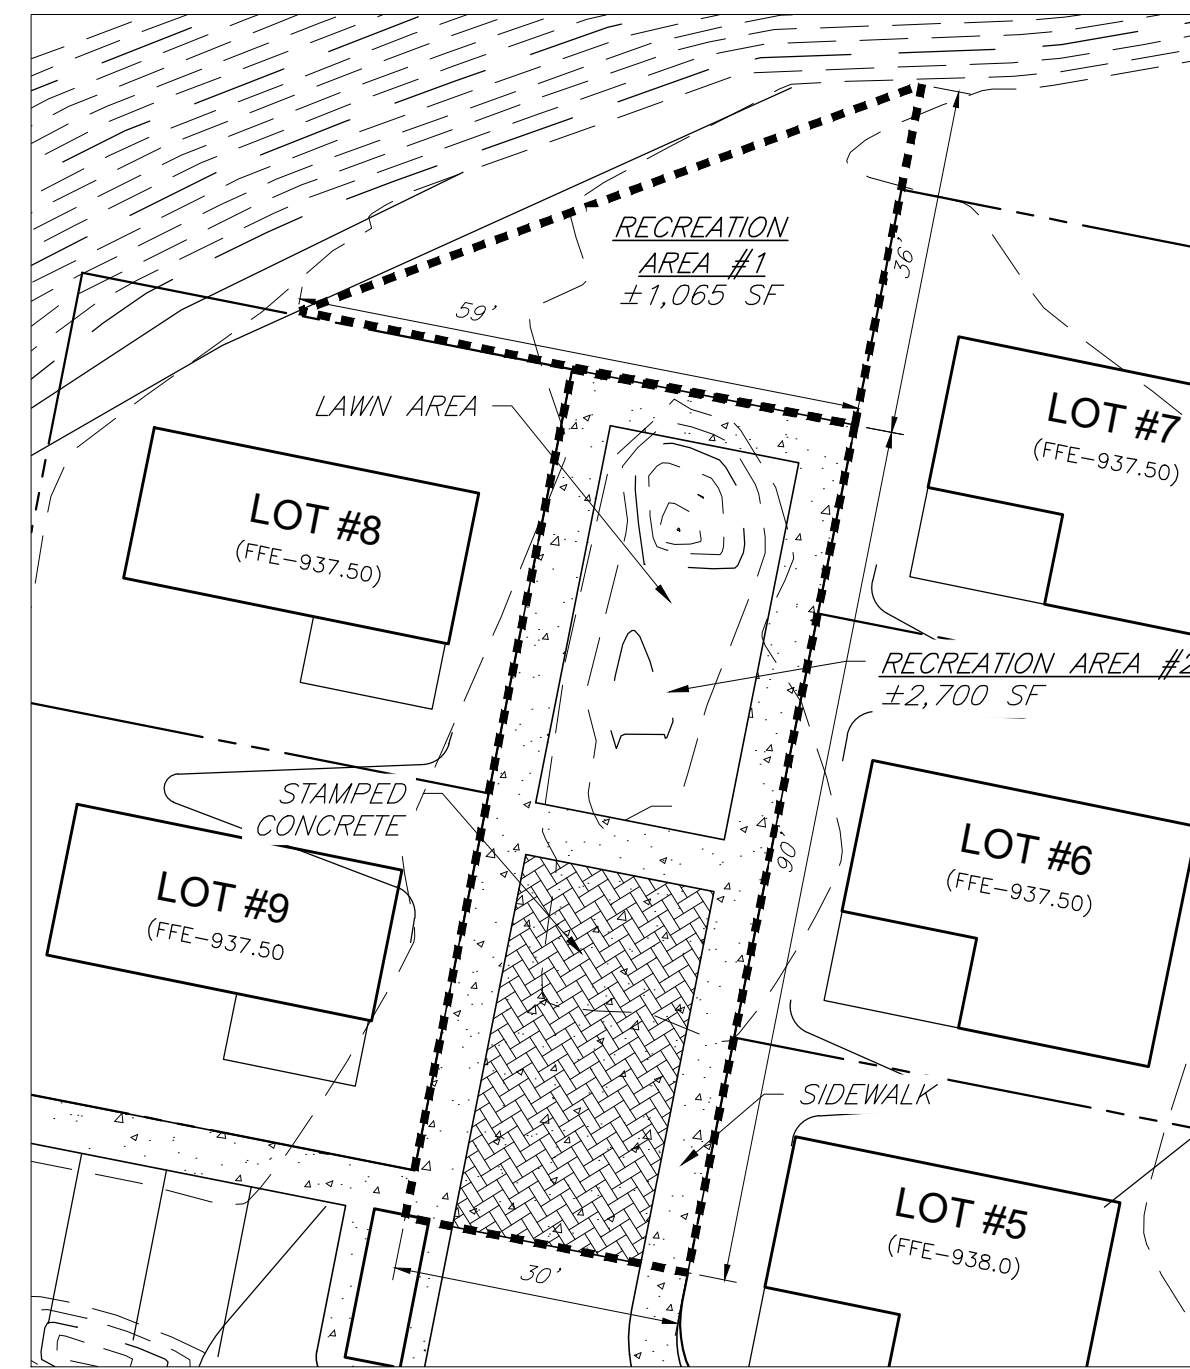


5 RECREATION AREA ENLARGEMENT (#1 & #2)

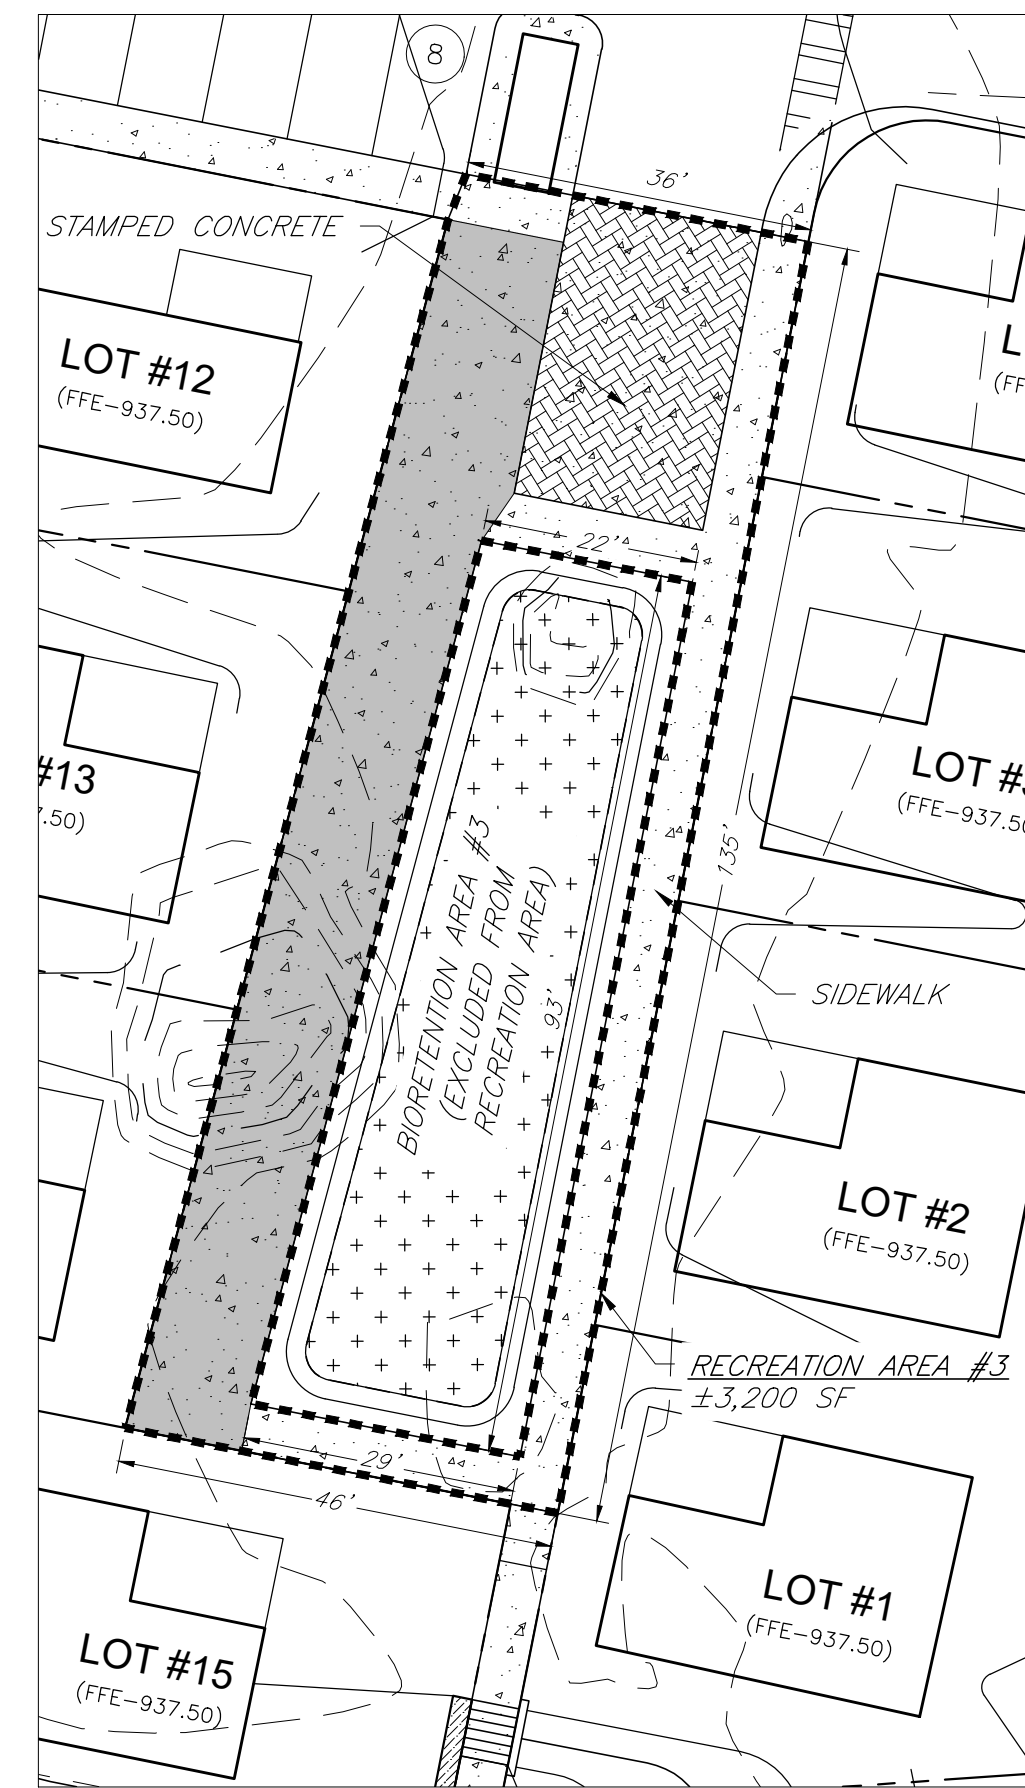


3 RECREATION AREA ENLARGEMENT (#3)

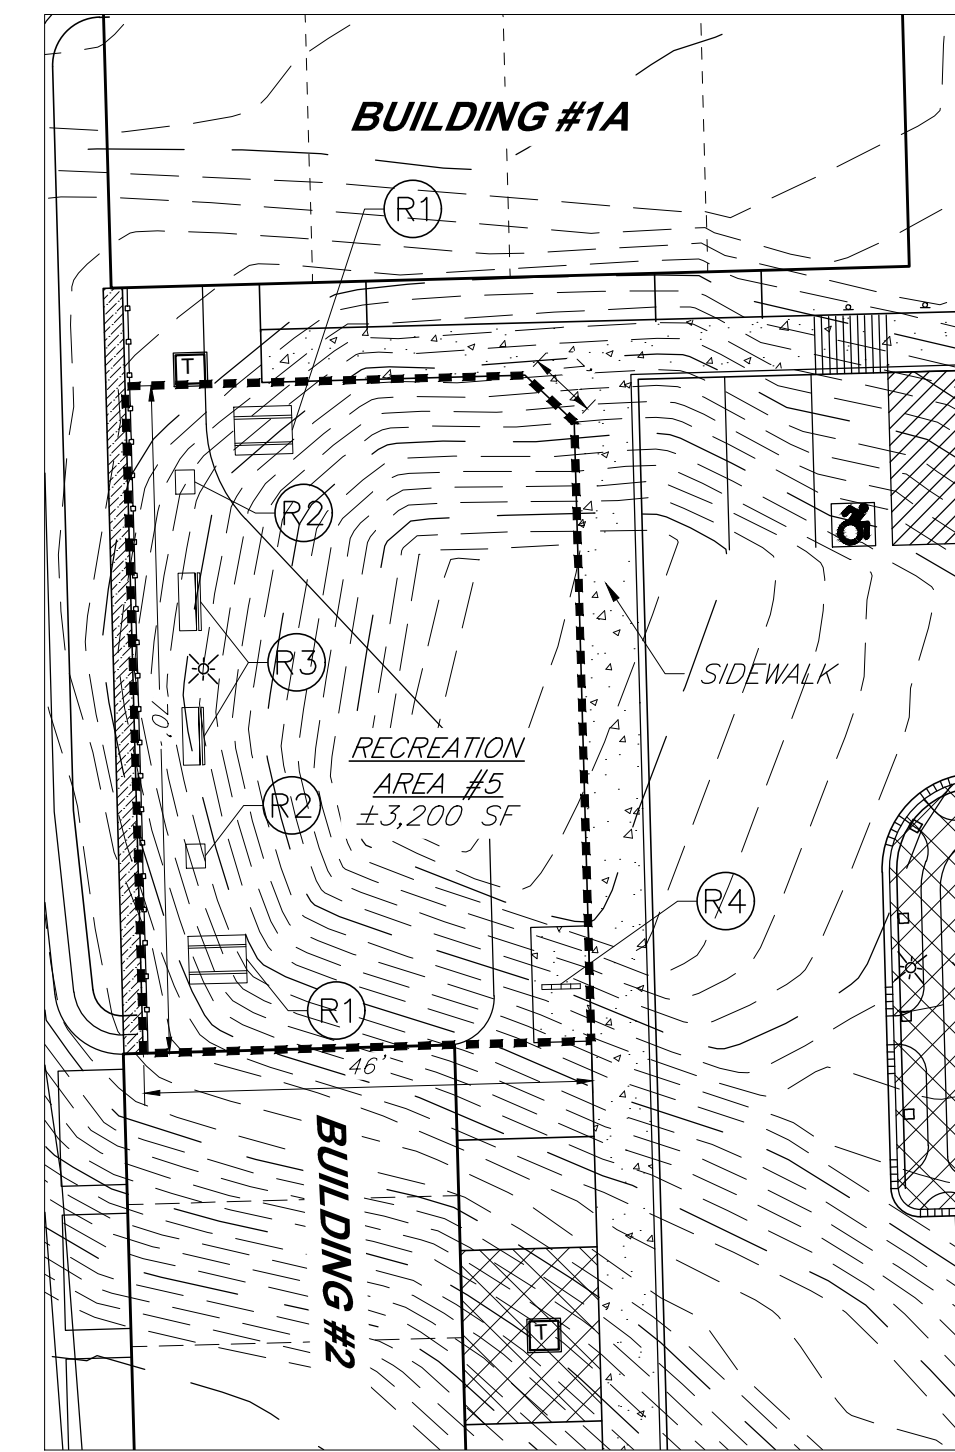


1 RECREATION AREA ENLARGEMENT (#5)

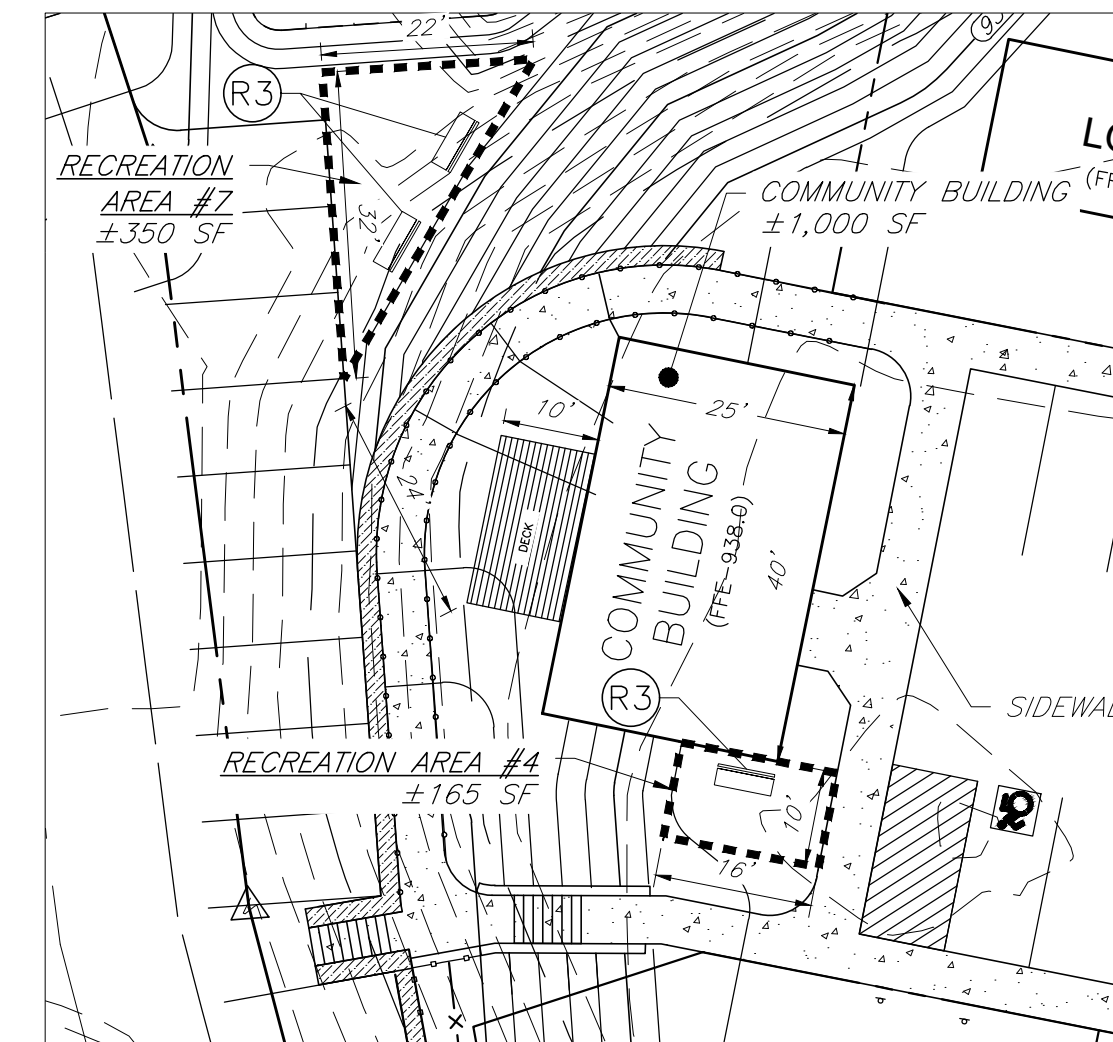


2 RECREATION AREA ENLARGEMENT (#4, #7, & #8)

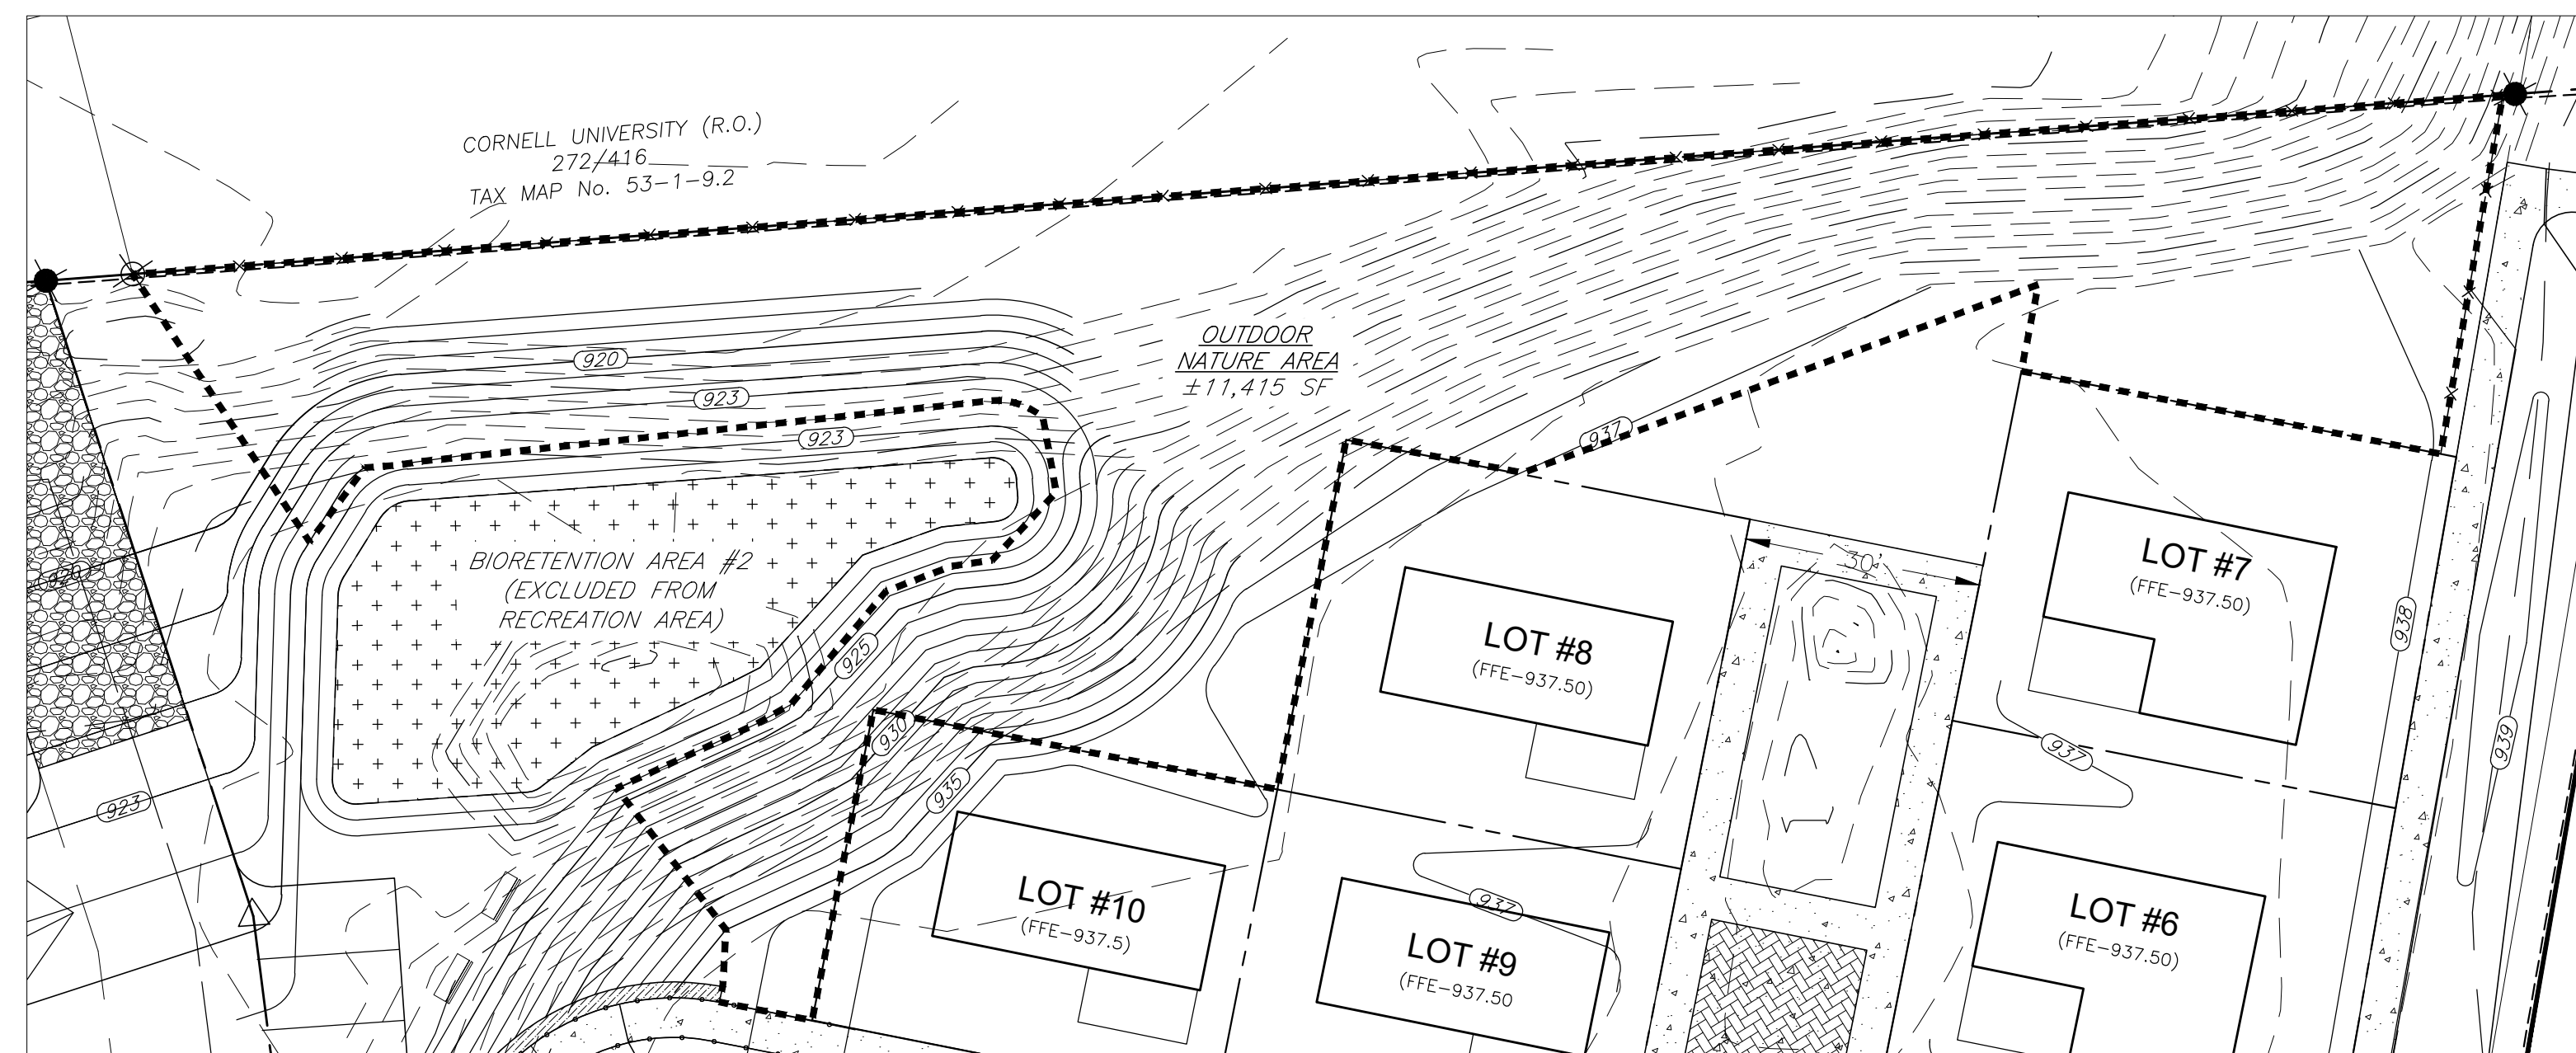

4 OUTDOOR NATURE AREA

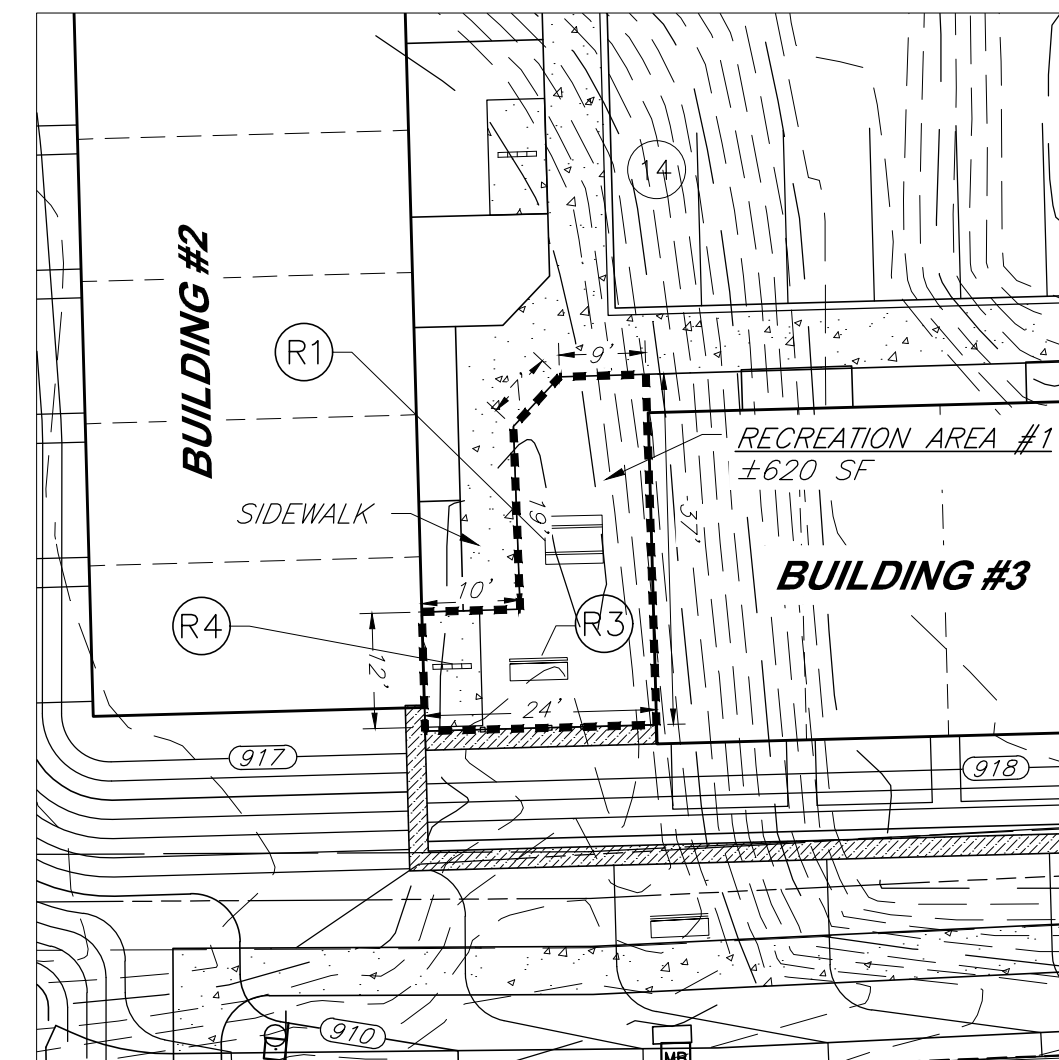

6 RECREATION AREA ENLARGEMENT (#6)

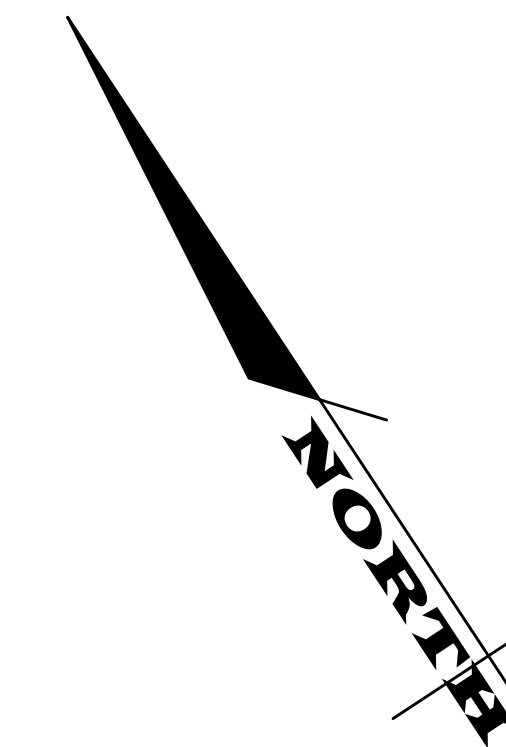

RECREATION AREA KEYNOTE LEGEND

- (R1) WOODEN PICNIC TABLES, TBD BY OWNER
- (R2) BBQ GRILL APPARATUS, TBD BY OWNER
- (R3) PARK STYLE BENCHES, TBD BY OWNER
- (R4) BIKE RACK


JOB NO: 1096-20
 SCALE: 1"=20'
 DRAWN: AXA
 DESIGNED: AMF
 DATE: 9/28/20

REVISIONS

DATE	BY	REVISION

THIS IS A REVISION OF NEW YORK STATE EDUCATION LAW ARTICLE 142, SECTION 2308 FOR ANY PERSON, UNDER ACTING UNDER THE DIRECTION OF A LICENSED PROFESSIONAL ENGINEER AND REGISTERED TO USE THE TITLE OF ENGINEER OR ARCHITECT OR A PROFESSIONAL ENGINEER OR ARCHITECT IN ANY STATE, THE ENGINEER OR ARCHITECT OR ARCHITECT SHALL BE RESPONSIBLE TO THE STATE FOR THE ACCURACY AND RELIABILITY OF THE DRAWING AND THE DATE OF SUCH REVISION, AND A SPECIFIC REVISION IS INDICATED.

COPYRIGHT © 2020 MARATHON ENG.

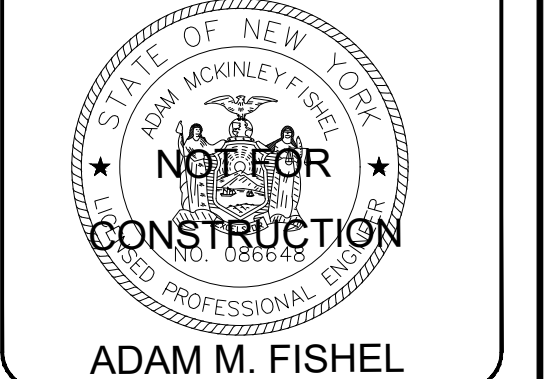

DRAWING TITLE:
 Recreation Area Enlargements

4 of 18
 SHEET No: **C-2.2**
 1096-20
 JOB No: DRAWING No: