


GARAGE LEVEL 2

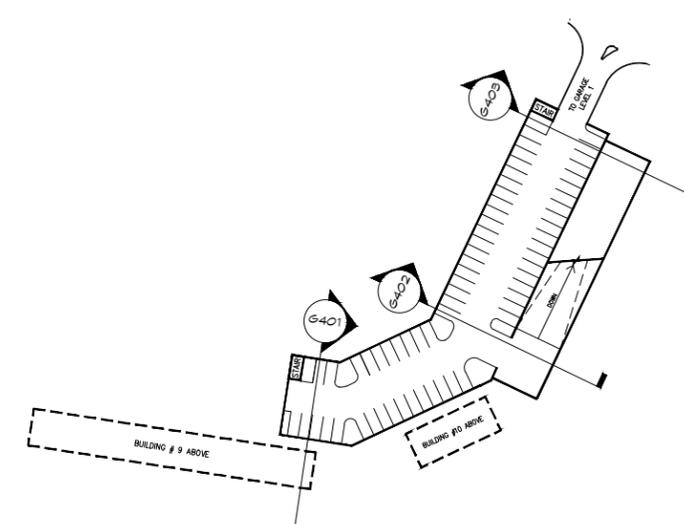


GARAGE LEVEL 1






OVERALL GARAGE ELEVATION

SCALE: 1" = 30'

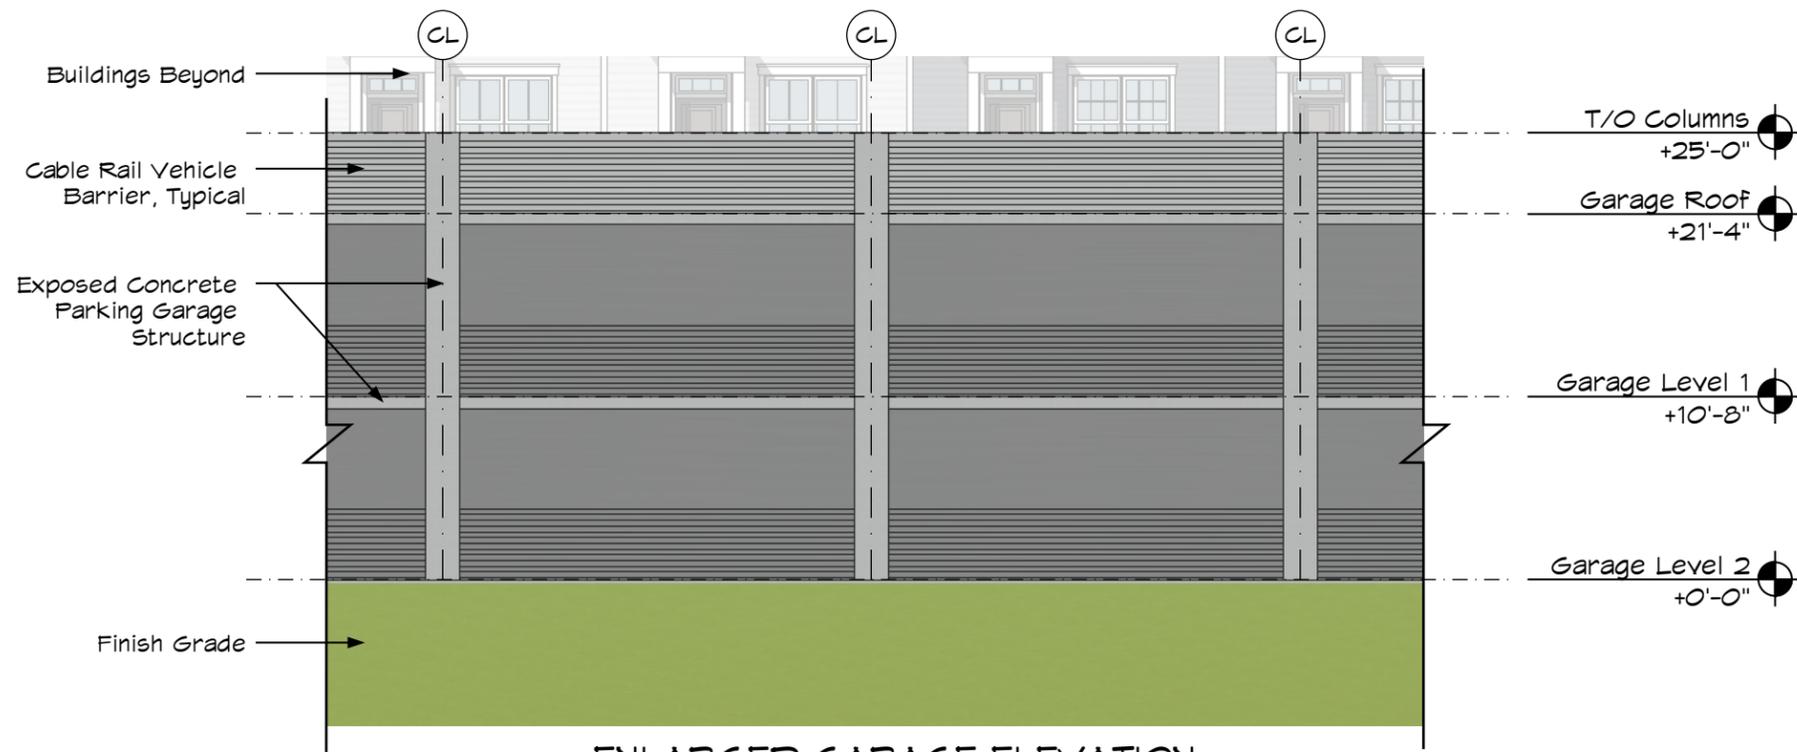

ENLARGED GARAGE ELEVATION


SCALE: 3/32" = 1'-0"

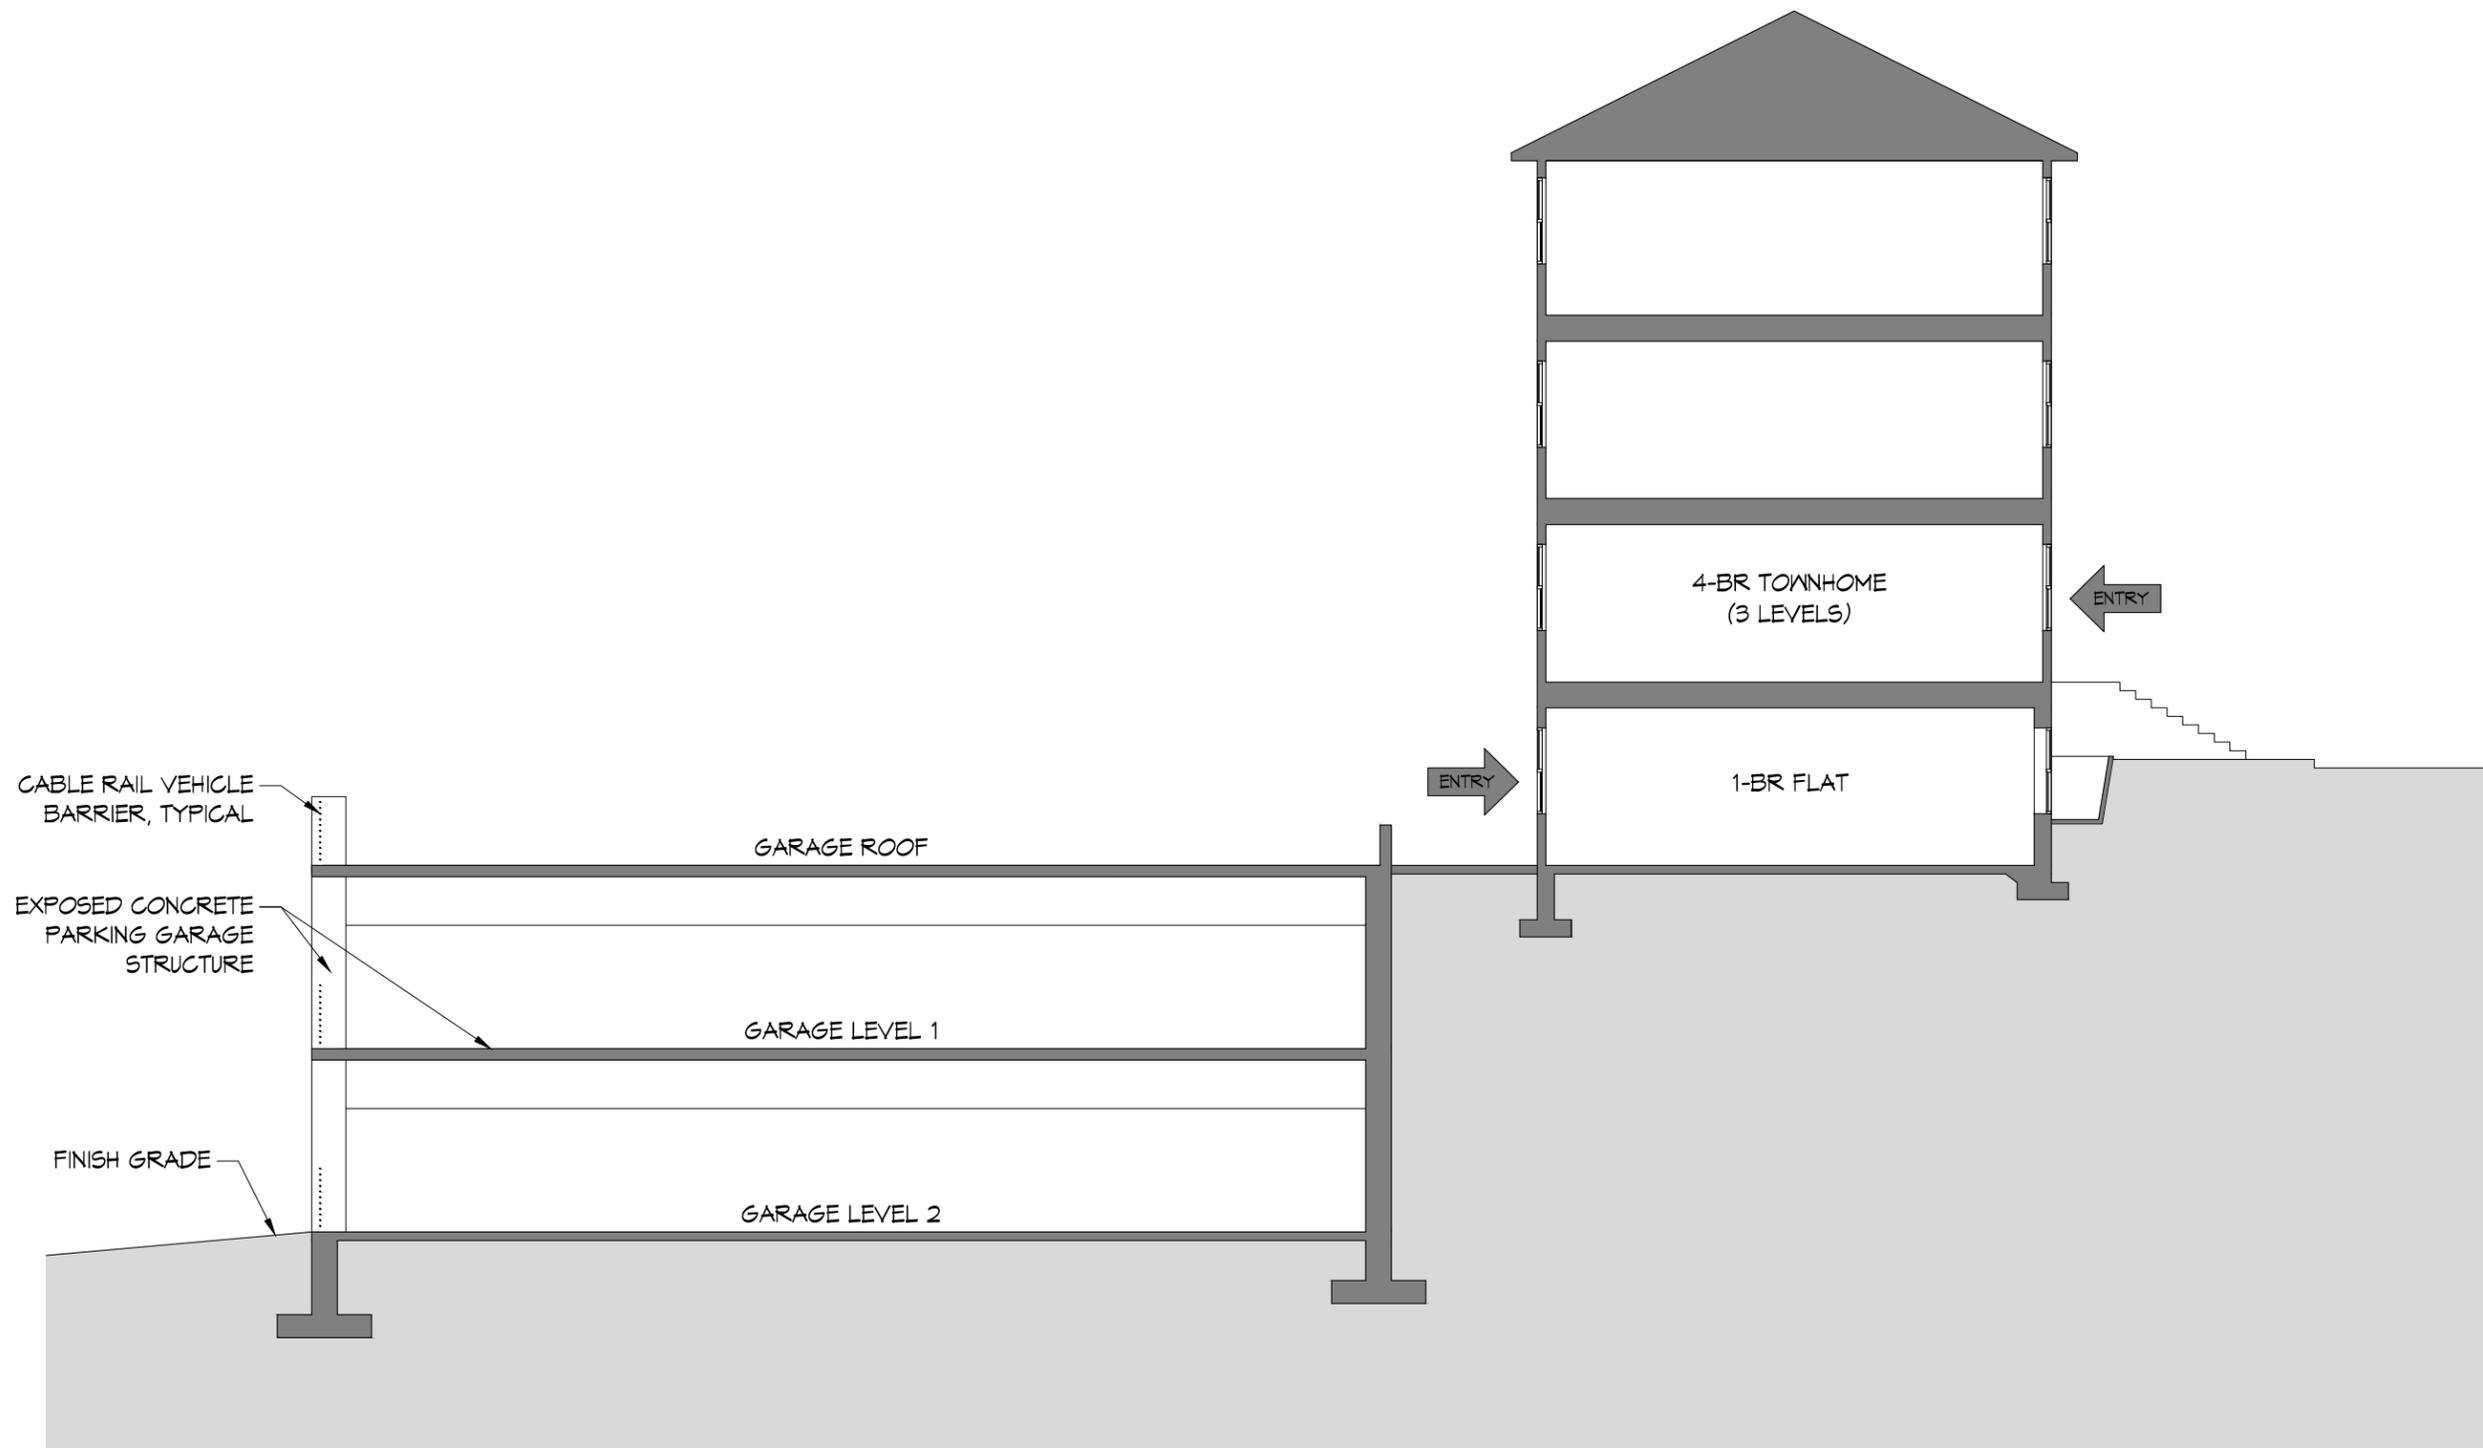

01

SECTION DIAGRAM
BUILDING 9 (EAST END)


SCALE: 3/32" = 1'-0"

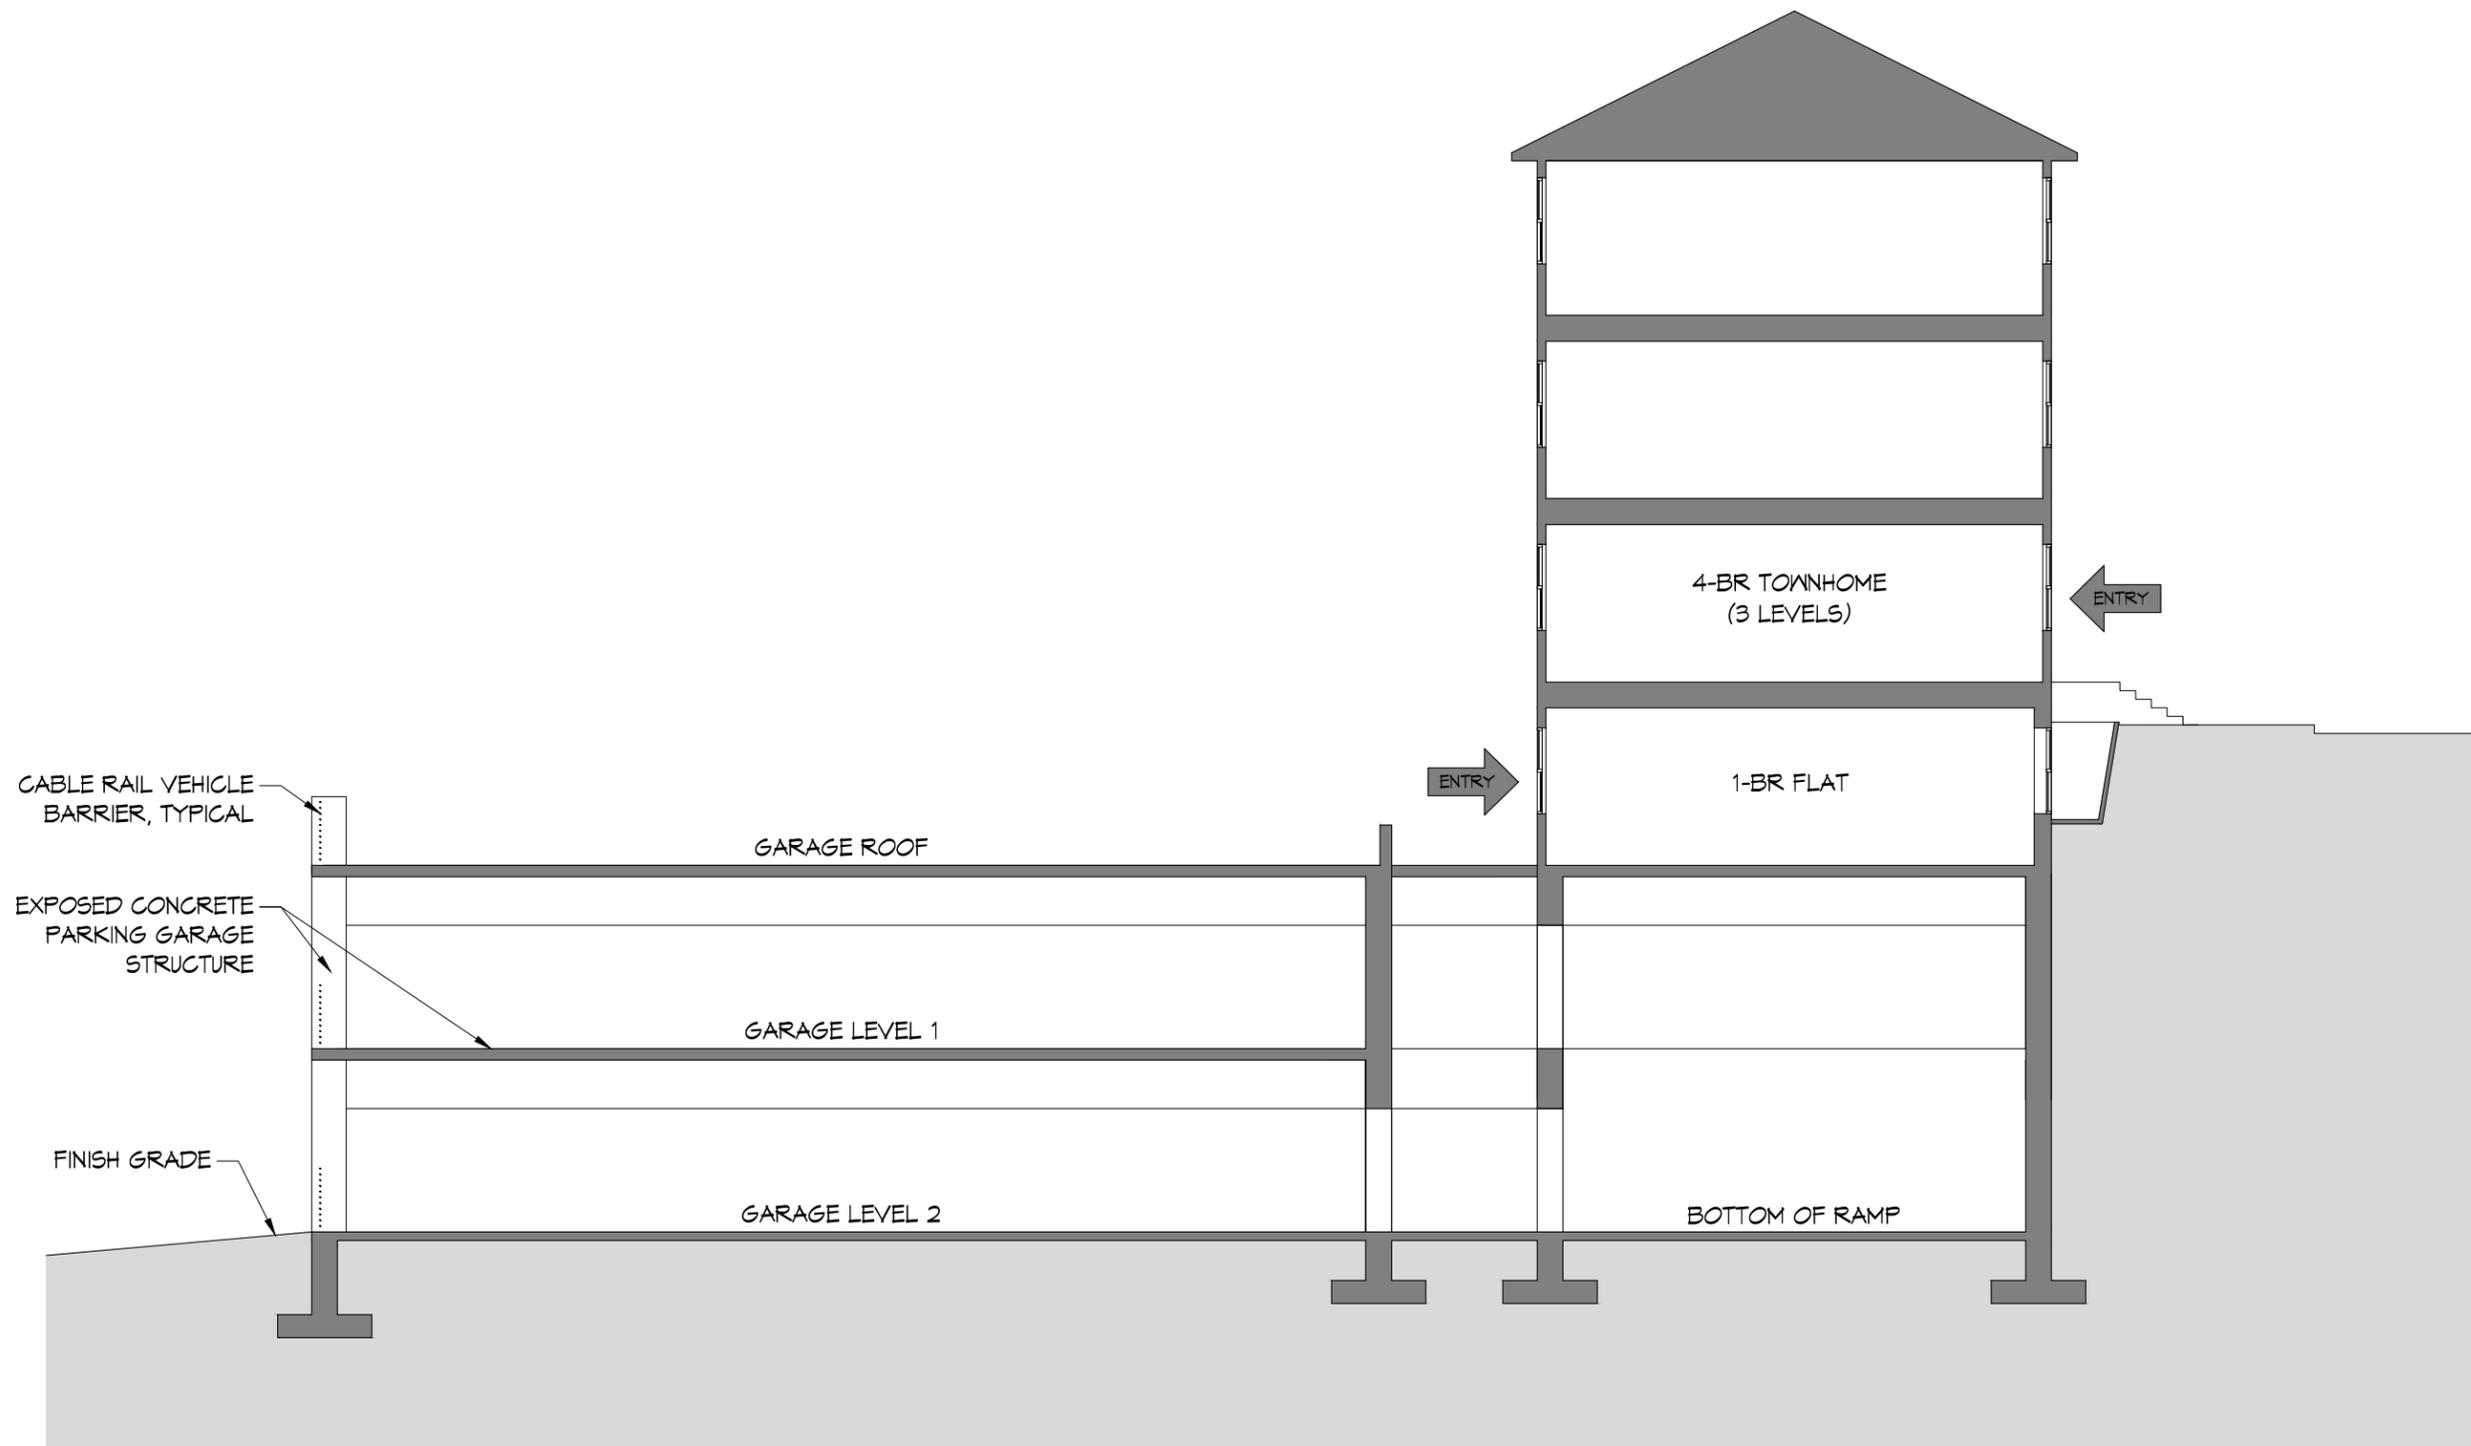

01

SECTION DIAGRAM
BUILDING 11 (SOUTH END)

SCALE: 3/32" = 1'-0"

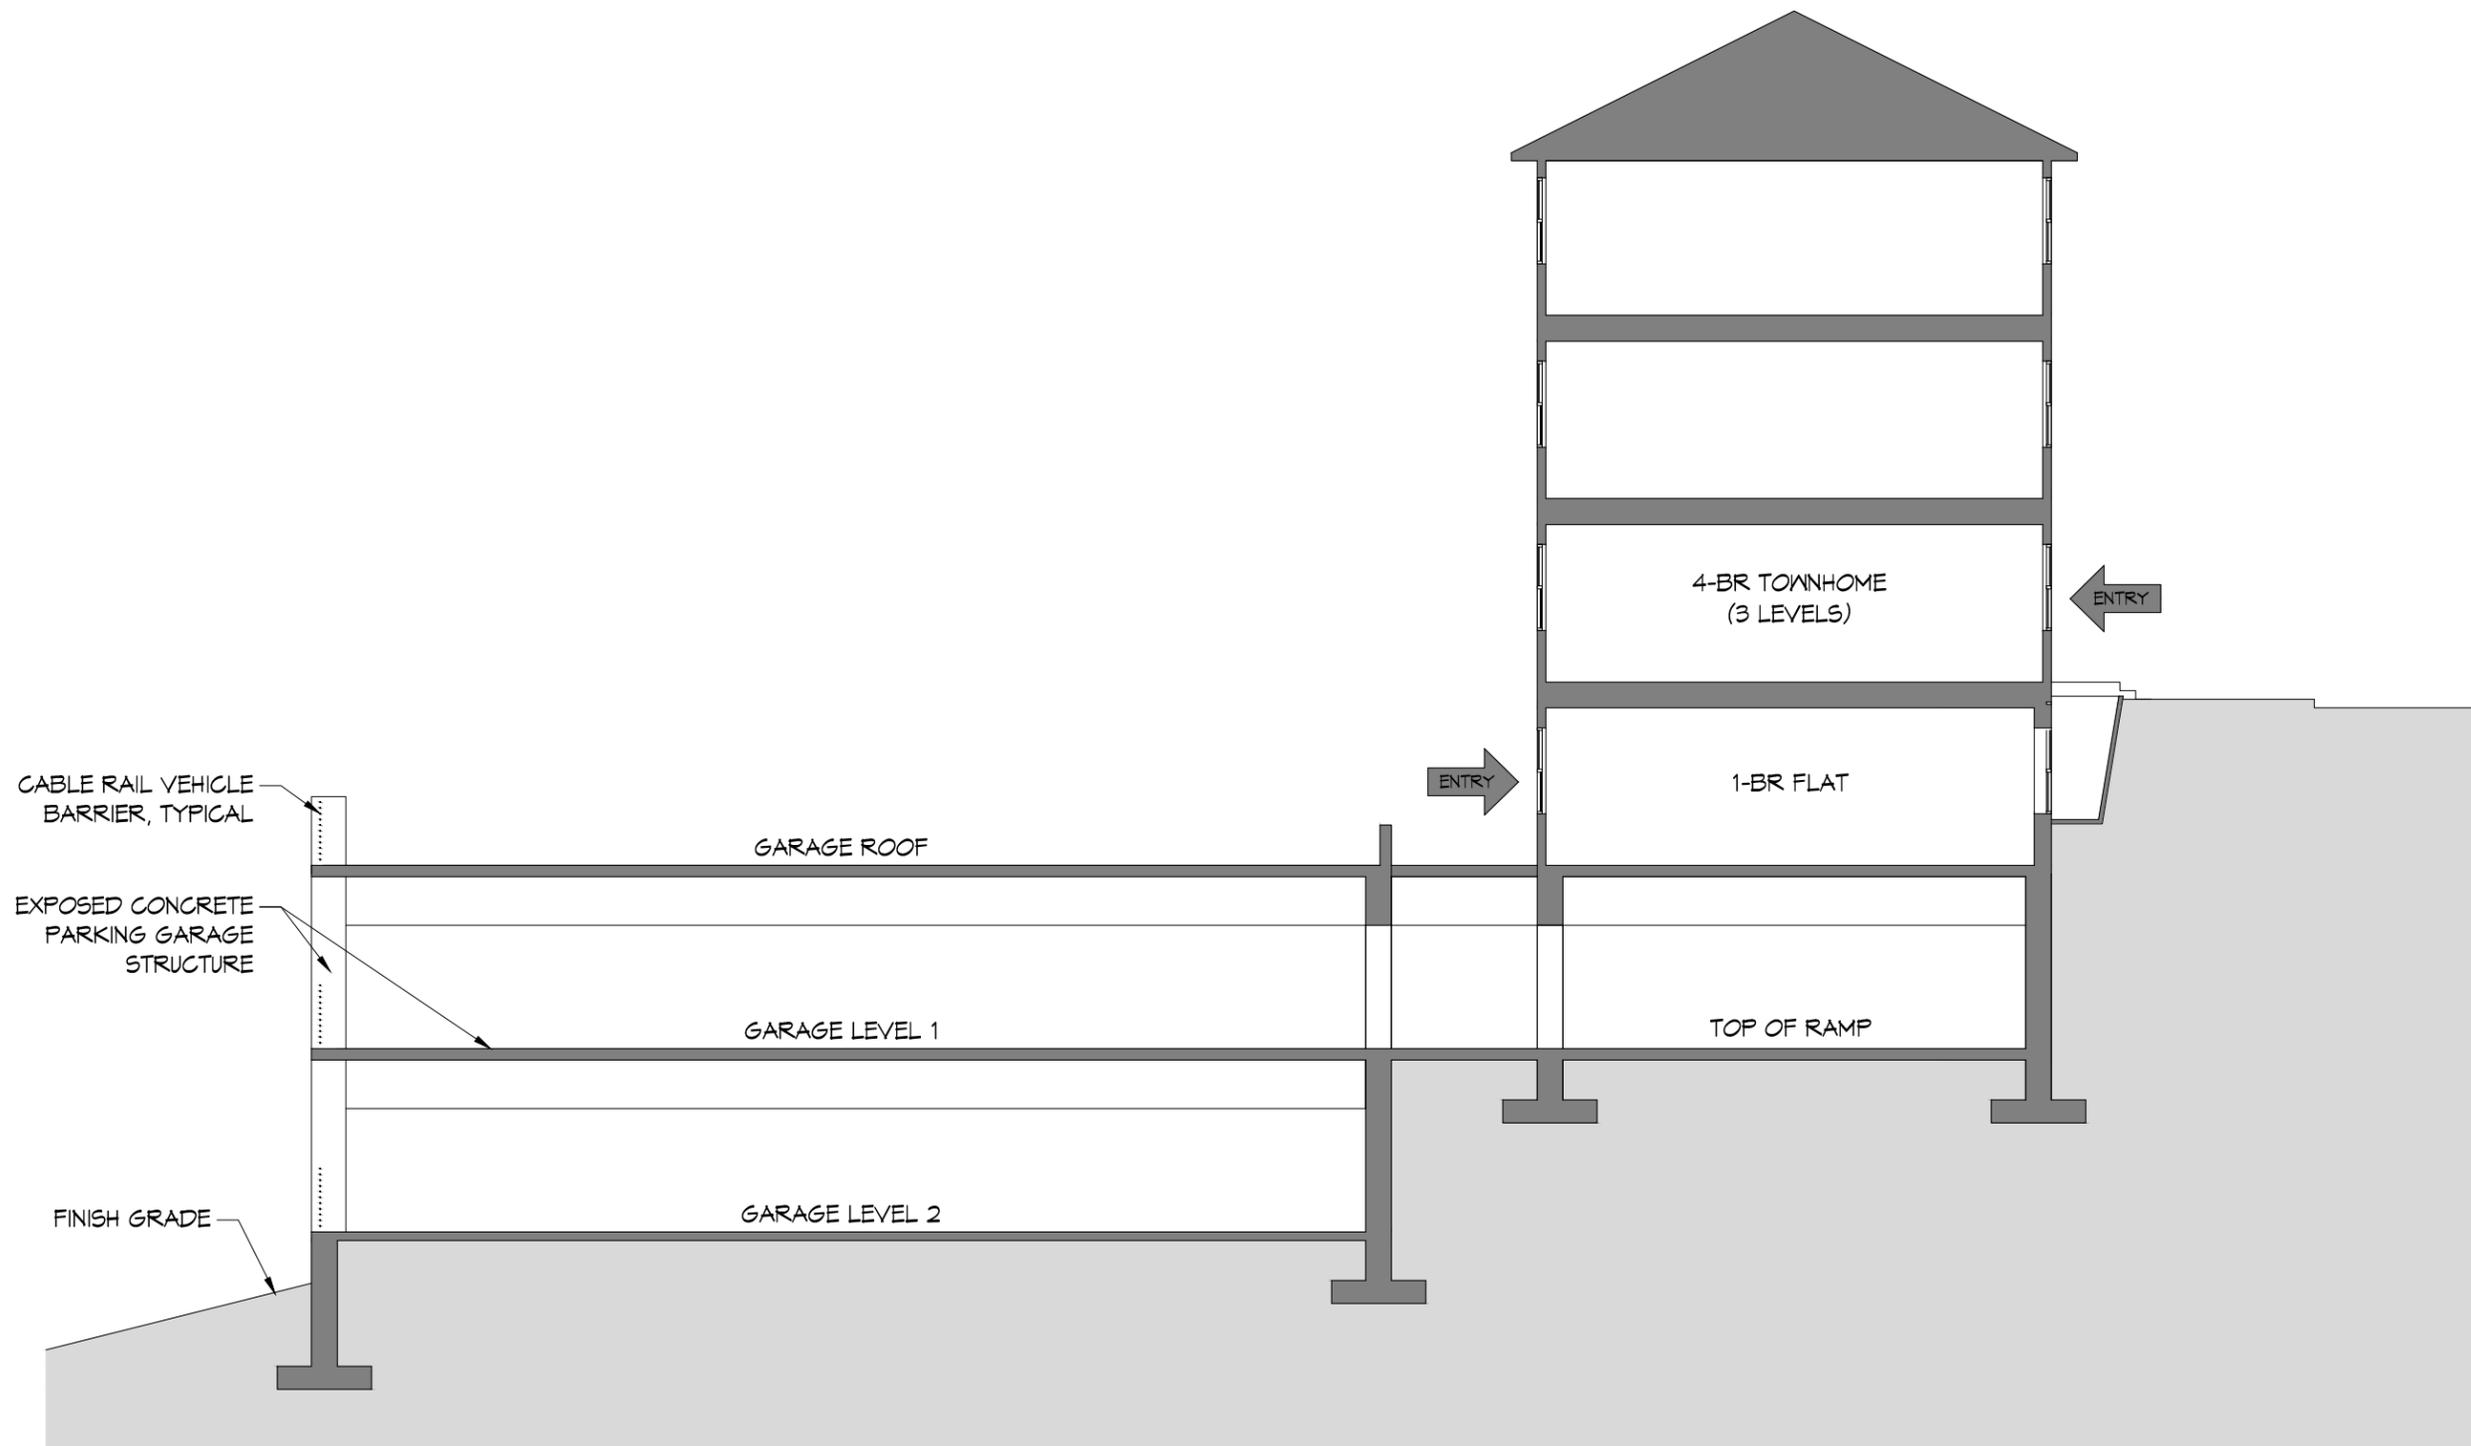

01

SECTION DIAGRAM
BUILDING 11 (NORTH END)

SCALE: 3/32" = 1'-0"