


# Scotties Auto

3 Ac

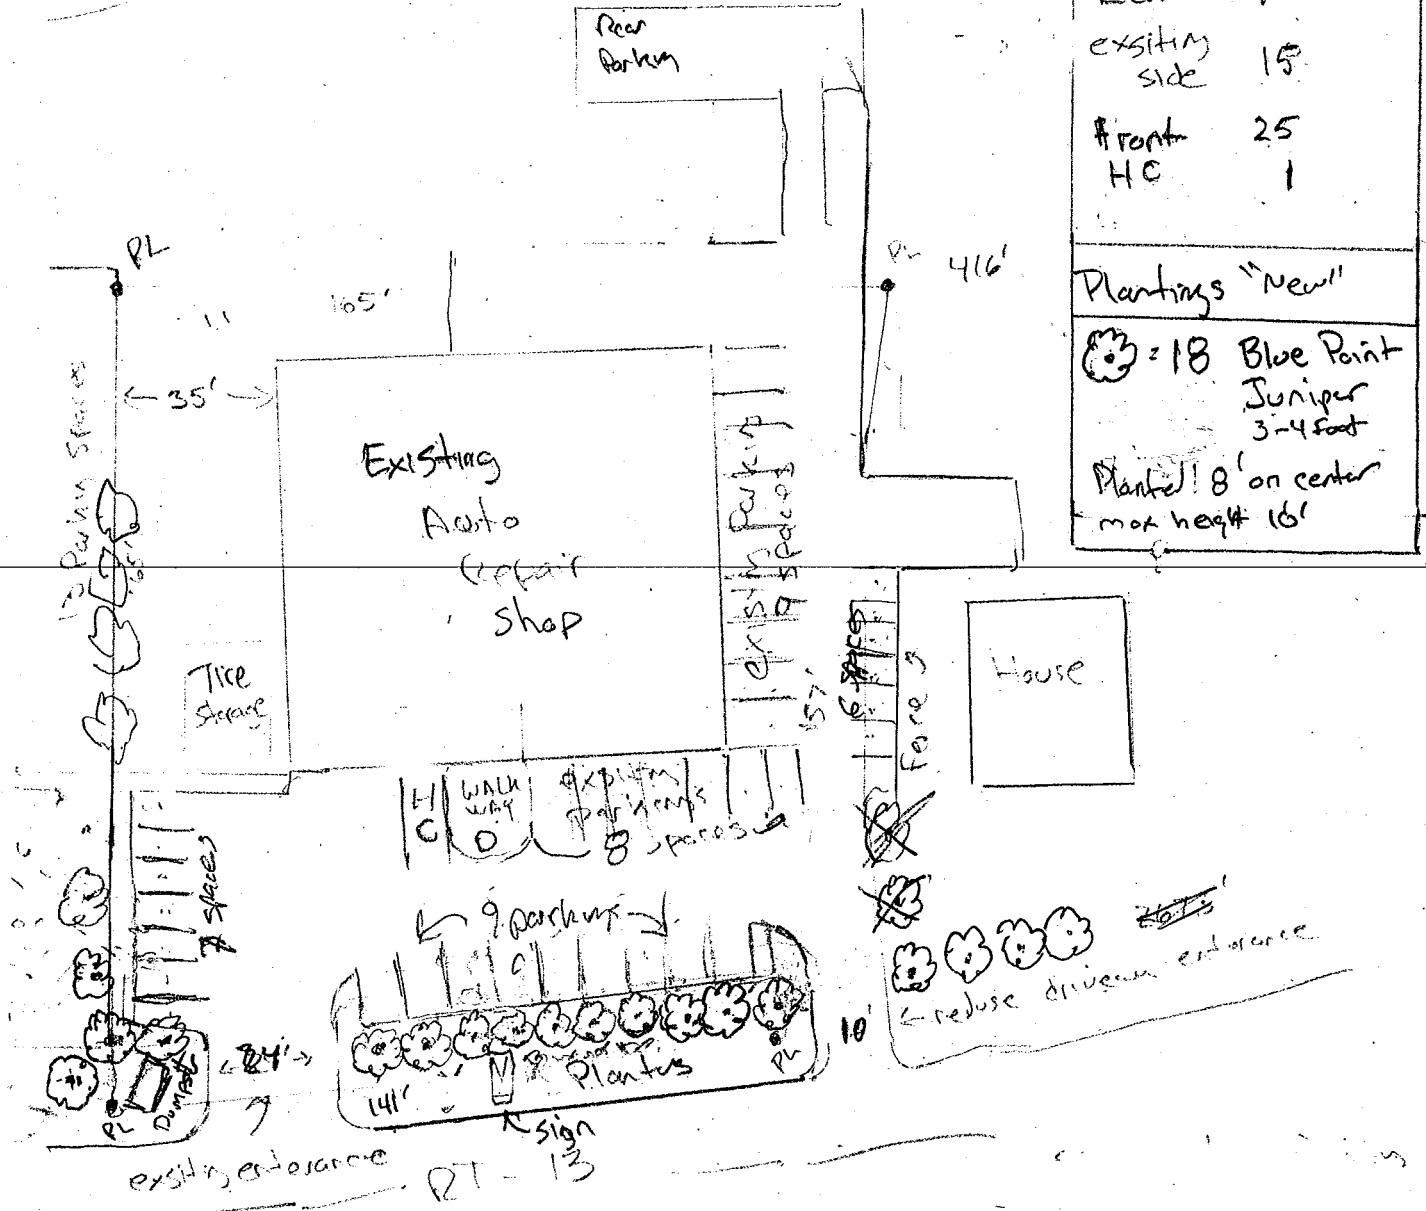

Parking Spaces	
Rear	10
existing side	15
Front HC	25
	1
Plantings "New"	
🌸 = 18	Blue Point Juniper 3-4 foot
Planted! 8' on center max height 16'	

existing entrance

sign RT-13

reduce driveway entrance