



1 HEAVY DUTY ASPHALT PAVEMENT DETAIL
SCALE: NONE

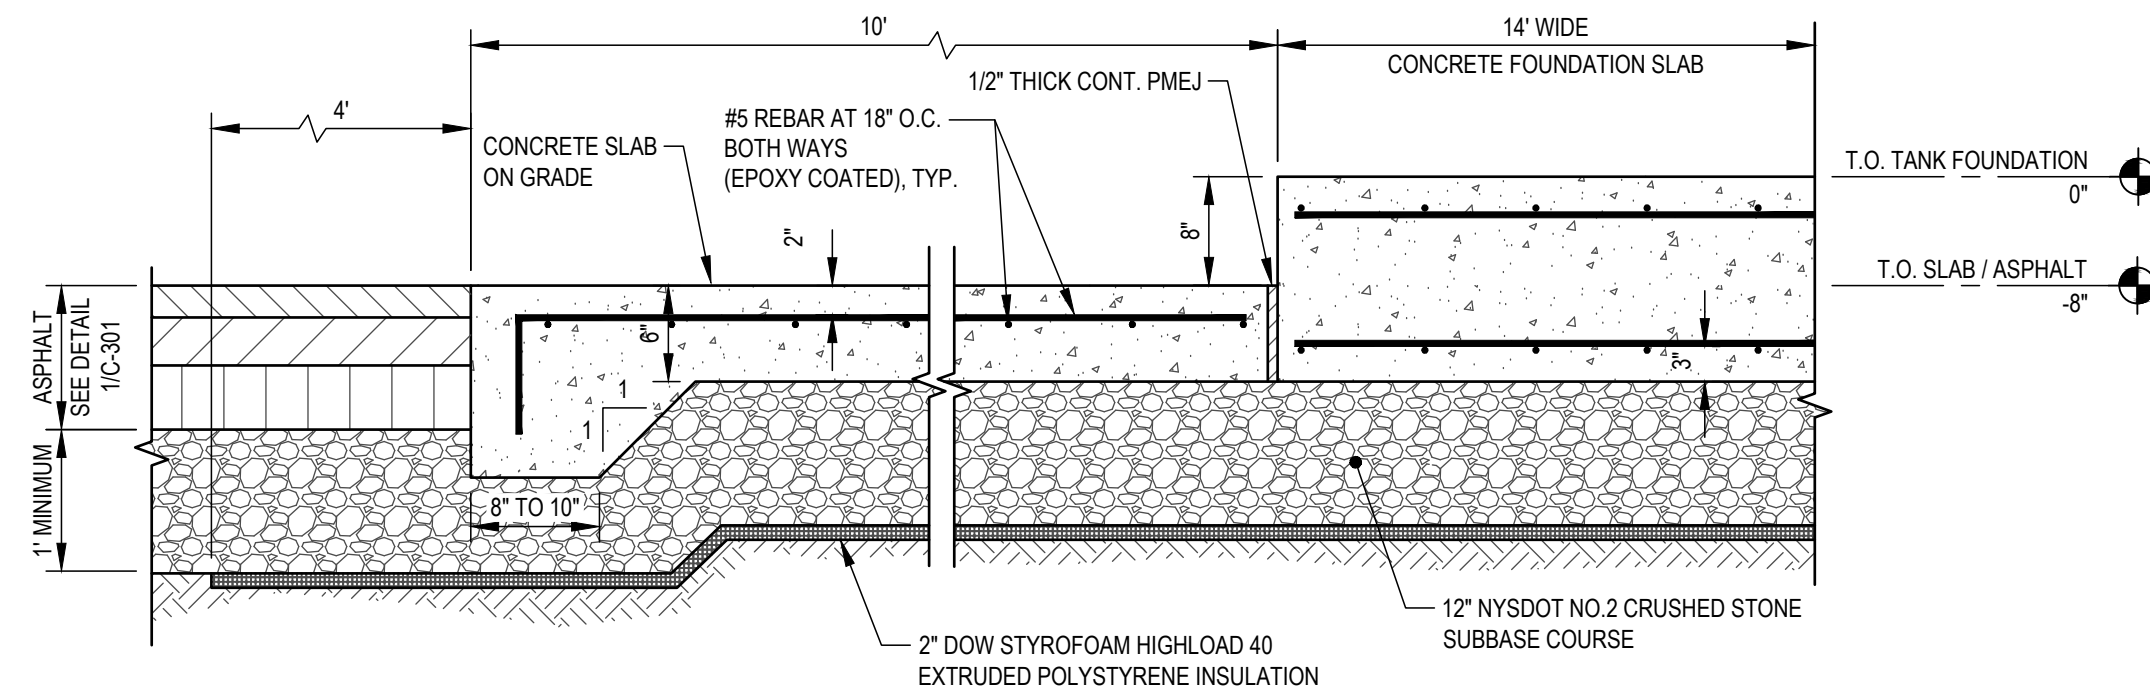


2 CONCRETE SLAB FOR ABOVE GROUND VAULT TANK DETAIL
SCALE: NONE

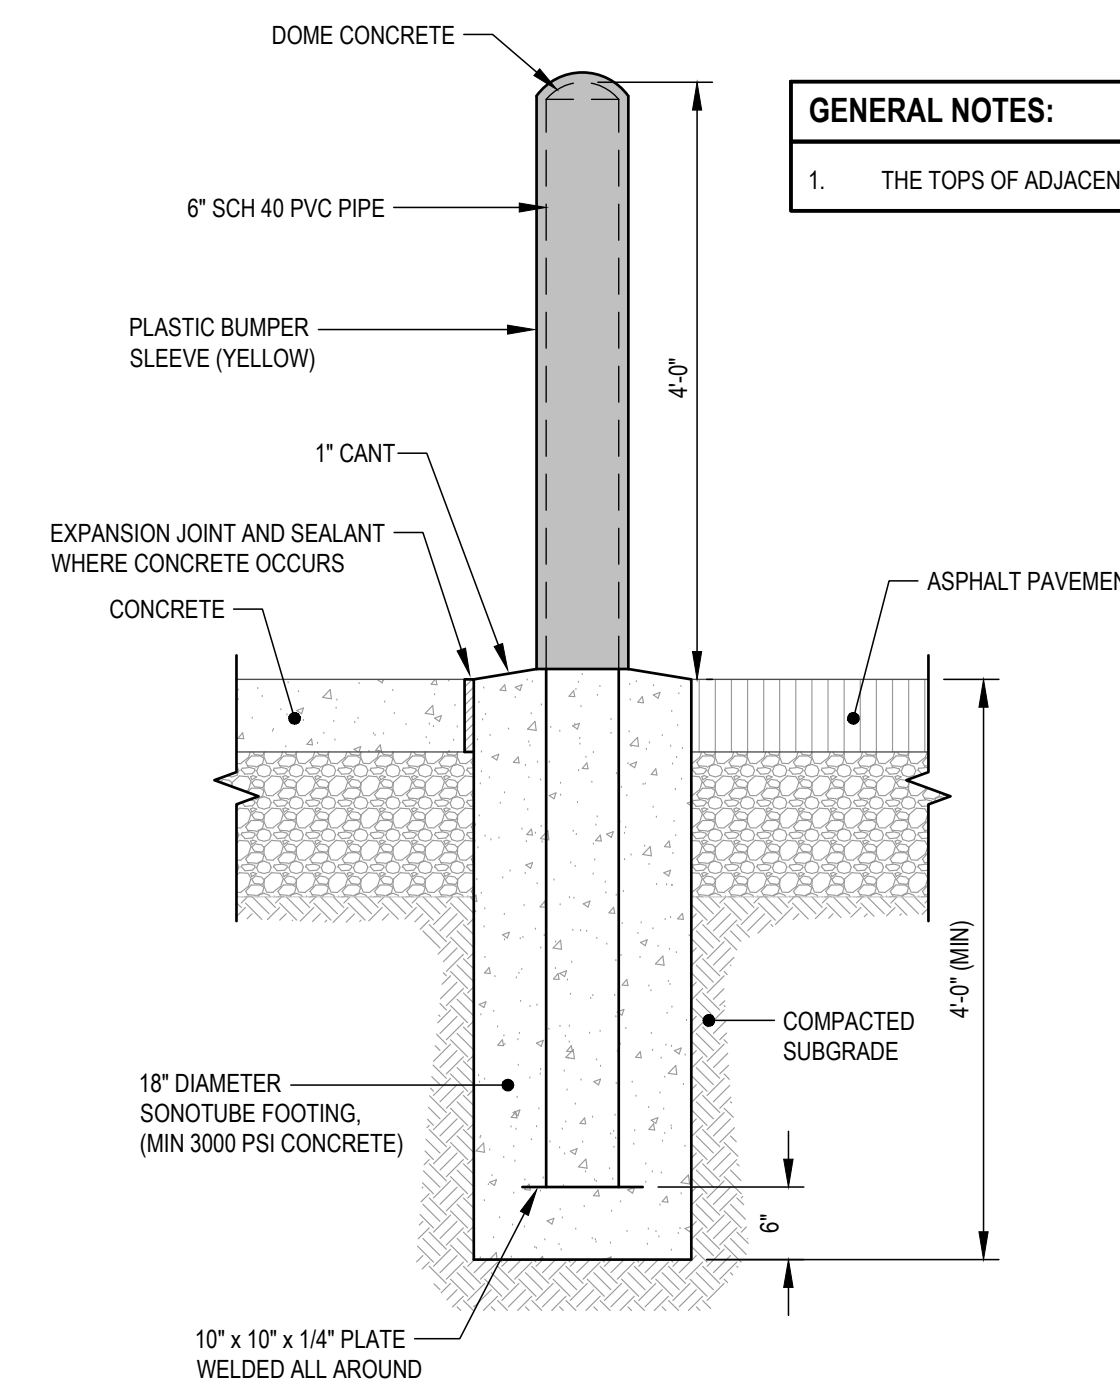


3 PIPE BOLLARD DETAIL
SCALE: NONE


GENERAL NOTES:
1. THE TOPS OF ADJACENT BOLLARDS SHALL BE LEVEL ACROSS.

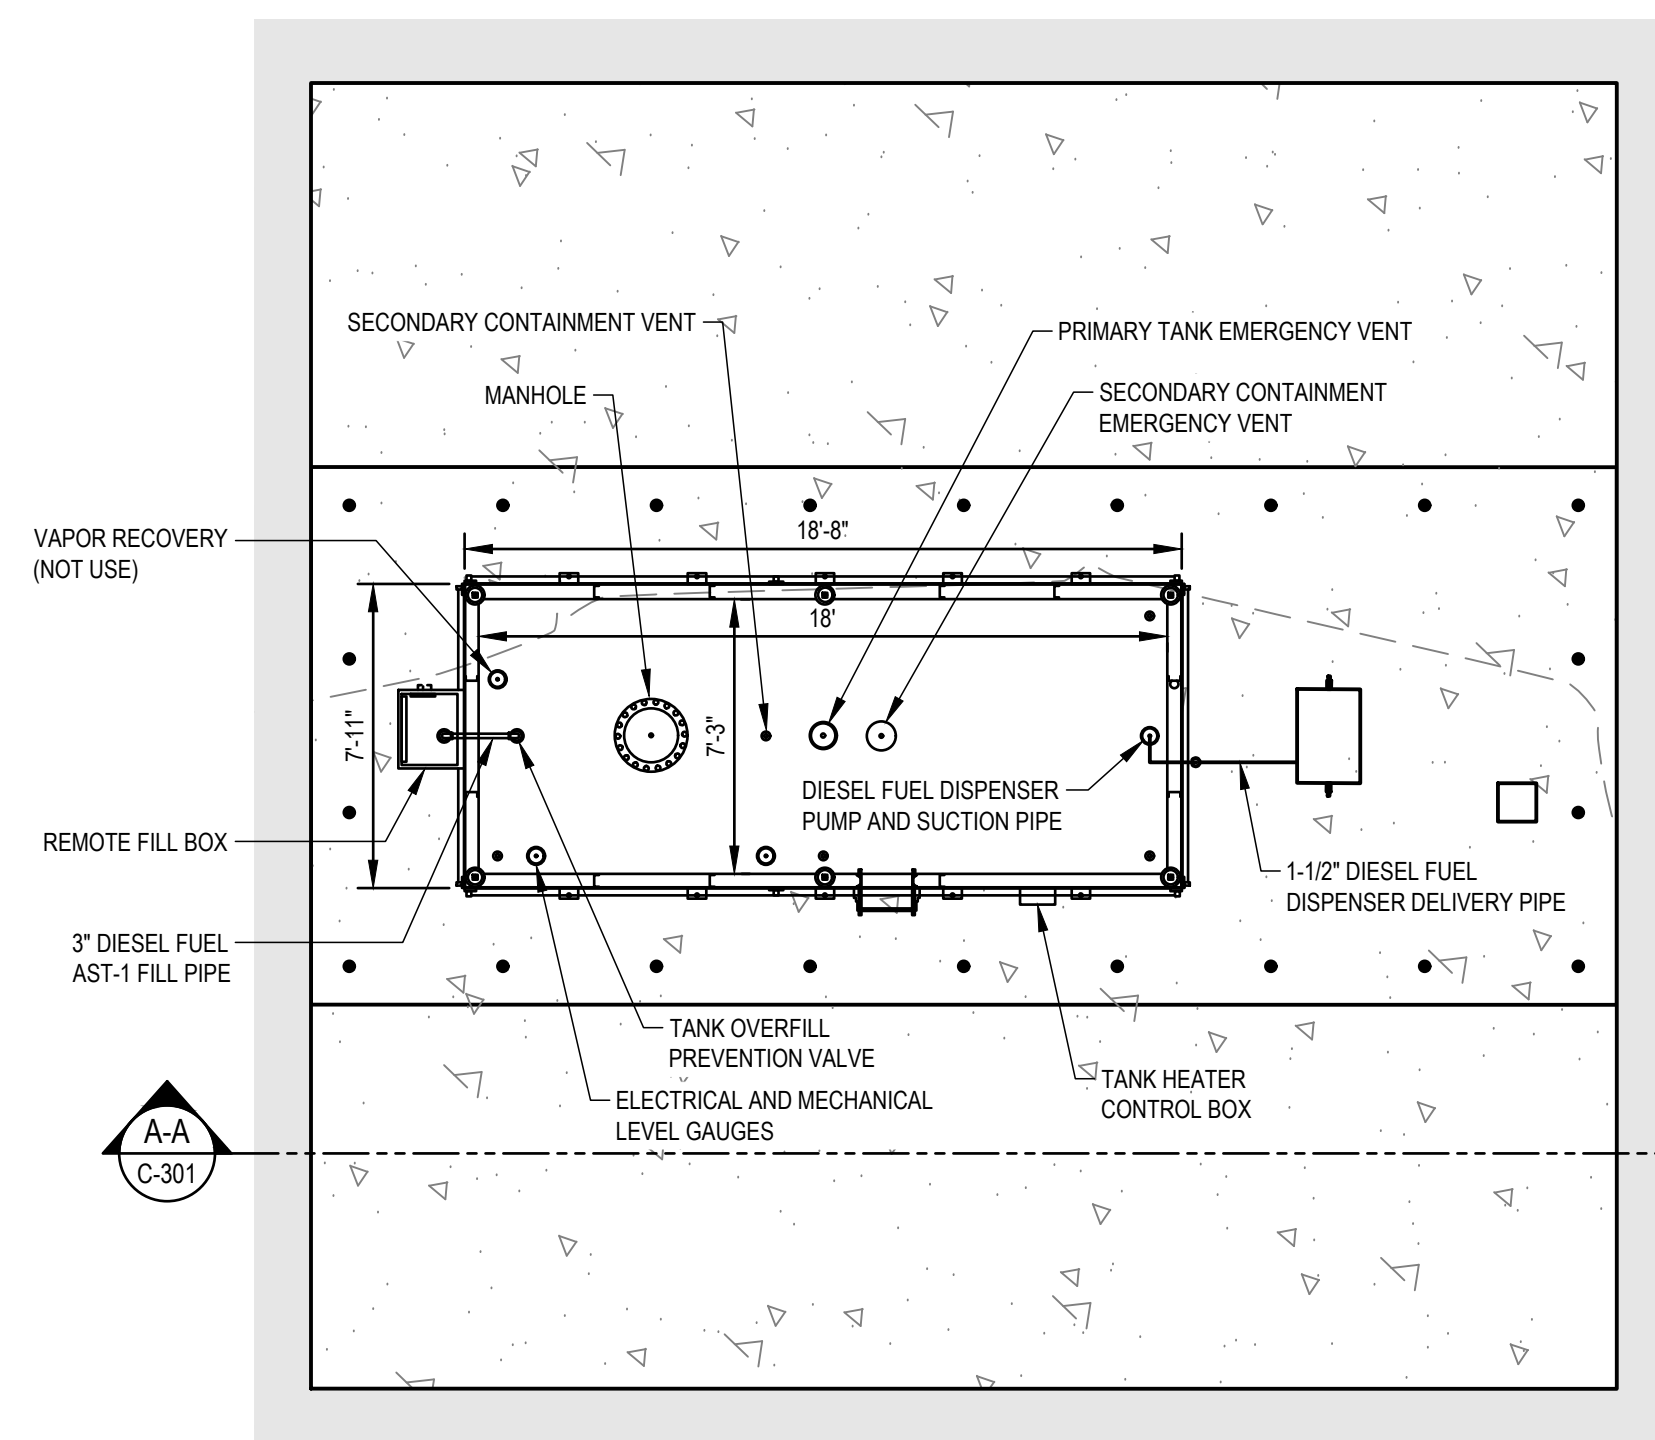

PLAN VIEW

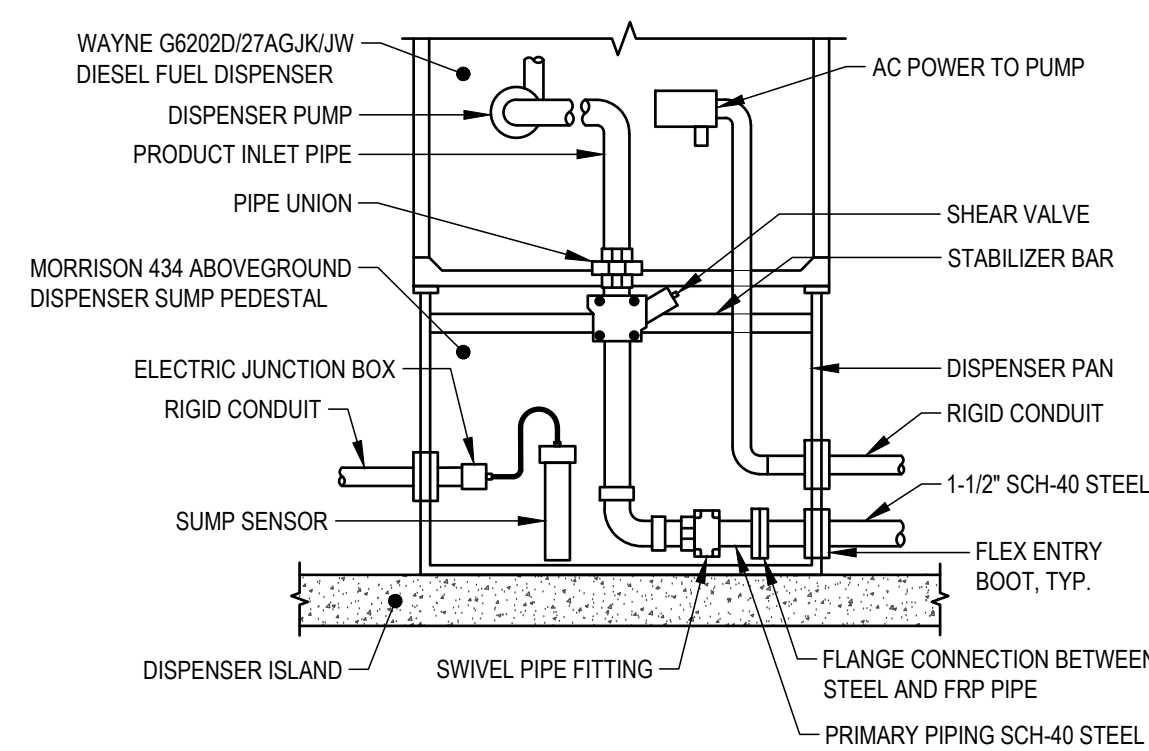


5 FUEL DISPENSER PUMP
SCALE: NONE

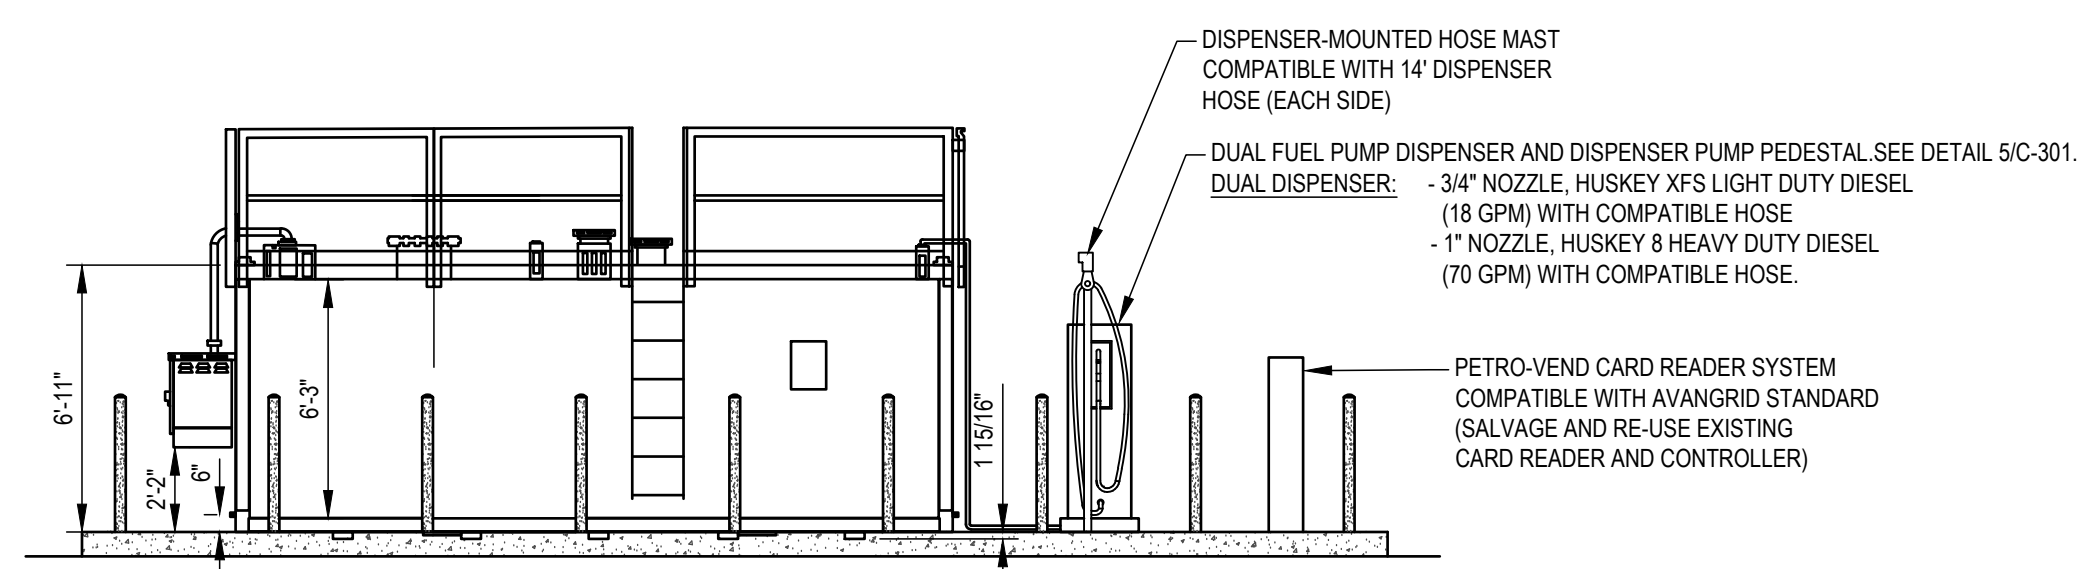

CROSS SECTION VIEW A-A

NOTES:
DISPENSER TO CONTAIN A FILTER AND 10:1 PULSER COMPATIBLE WITH CARD READER AND AVANGRID PETROLEUM MANAGEMENT SYSTEM

4 6,000 GAL ABOVE GROUND VAULT TANK DETAIL
SCALE: NONE

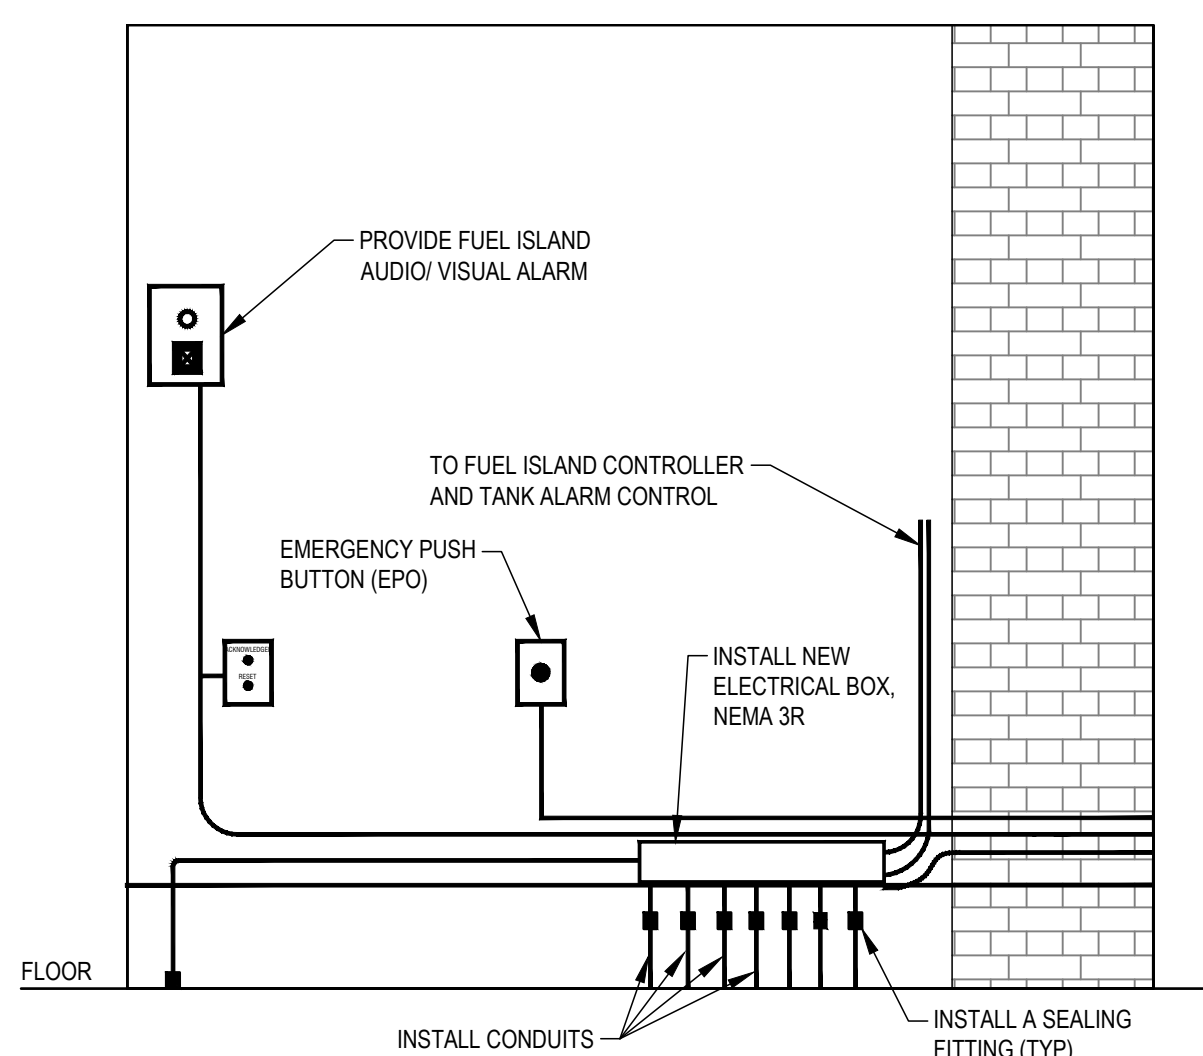

6 FUEL STATION ELECTRICAL SERVICES-PROPOSED ELEVATION DETAIL
SCALE: NONE

NOT FOR CONSTRUCTION

No.	Revision	Date
Project Name		
ISC PETROLEUM BULK STORAGE TANK UPGRADE		
ITHACA, NEW YORK		

DELTA
ENGINEERS, ARCHITECTS, & SURVEYORS
4873 NYS Route 5
Vernon, NY 13476
Tel: 315.953.4200
Fax: 315.953.4202
Email: mail@delta-eas.com
www.delta-eas.com

Seal	Phase
	FOR PERMITTING
	Project No.
	2021.700.024
	Date
	2023.01.16

Drawing Title
DETAILS

Drawing No.
C-301