
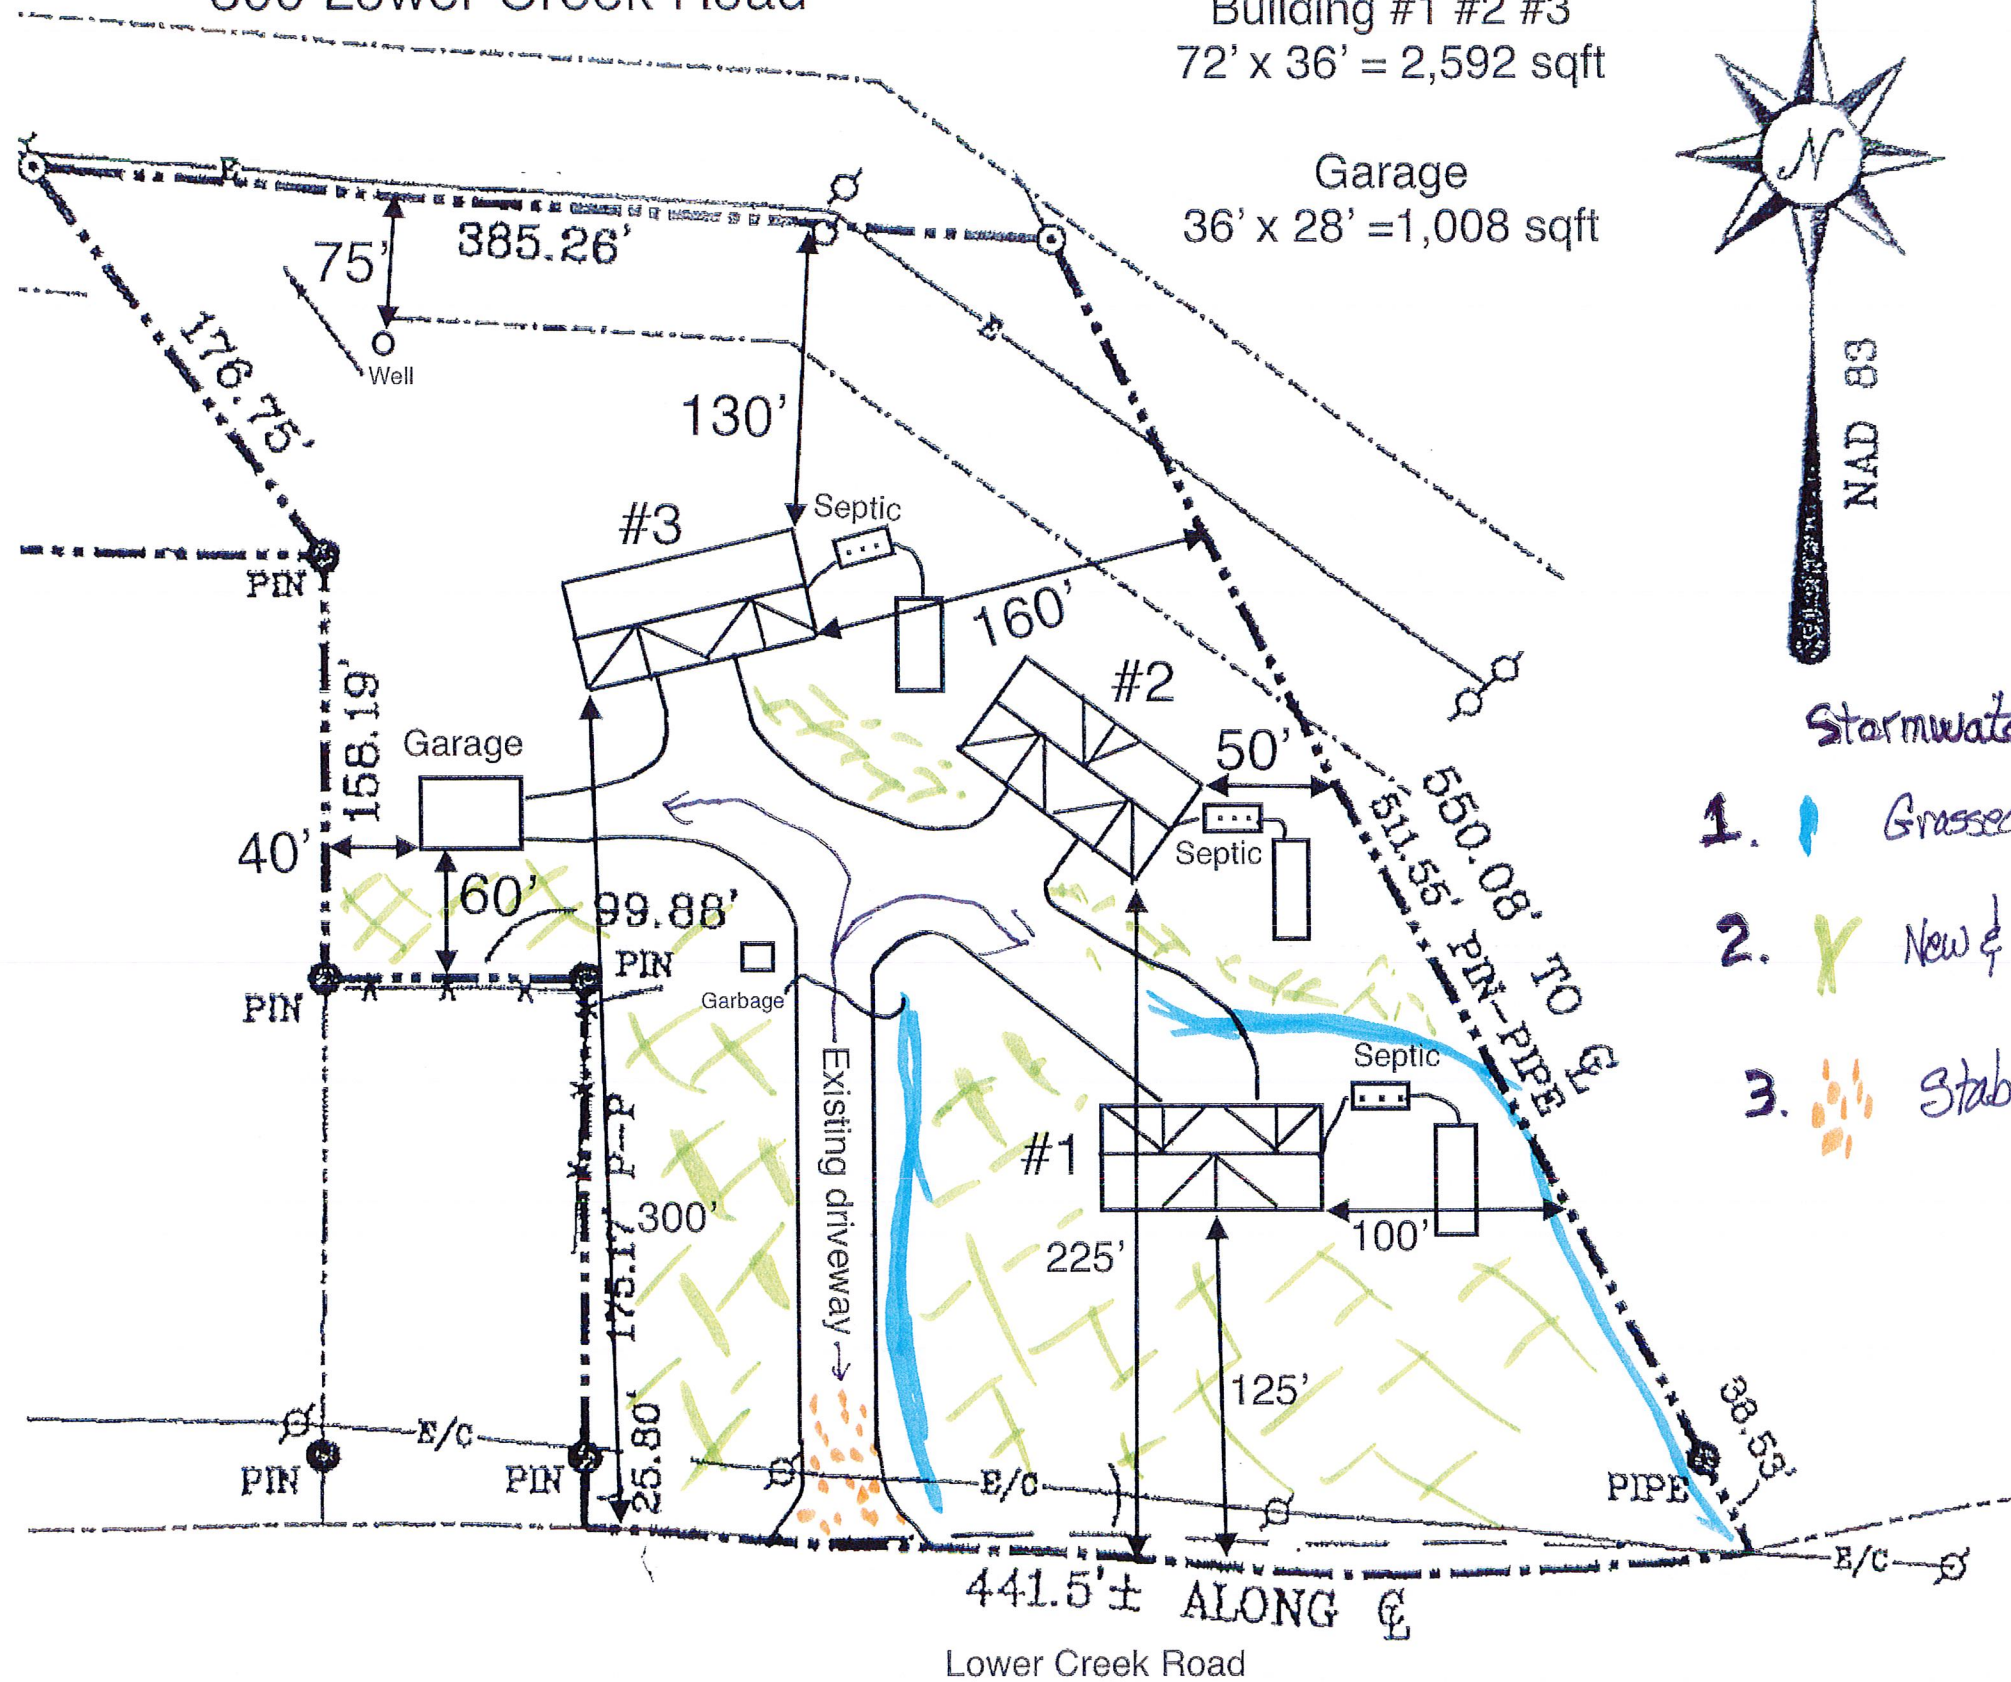


Proposed Site Plan
300 Lower Creek Road

Building #1 #2 #3
72' x 36' = 2,592 sqft

Garage
36' x 28' = 1,008 sqft

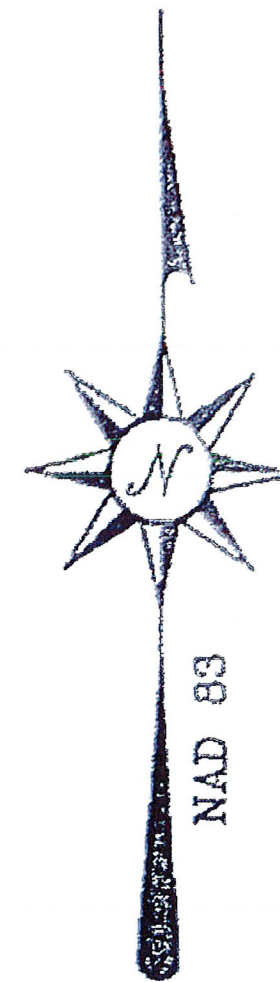

Stormwater Management Plan

1. Grassed swale
2. New & Existing buffer strip
3. Stabilized entrance