



FILE NAME = Uncontrolled\_Crosswalks-2  
 DATE/TIME = 10-APR-2017 13:58  
 USER = gtobin


PROJECT MANAGER  
 CHECK  
 DRAFTING  
 CHECK  
 DESIGN  
 JOB MANAGER  
 DESIGN SUPERVISOR

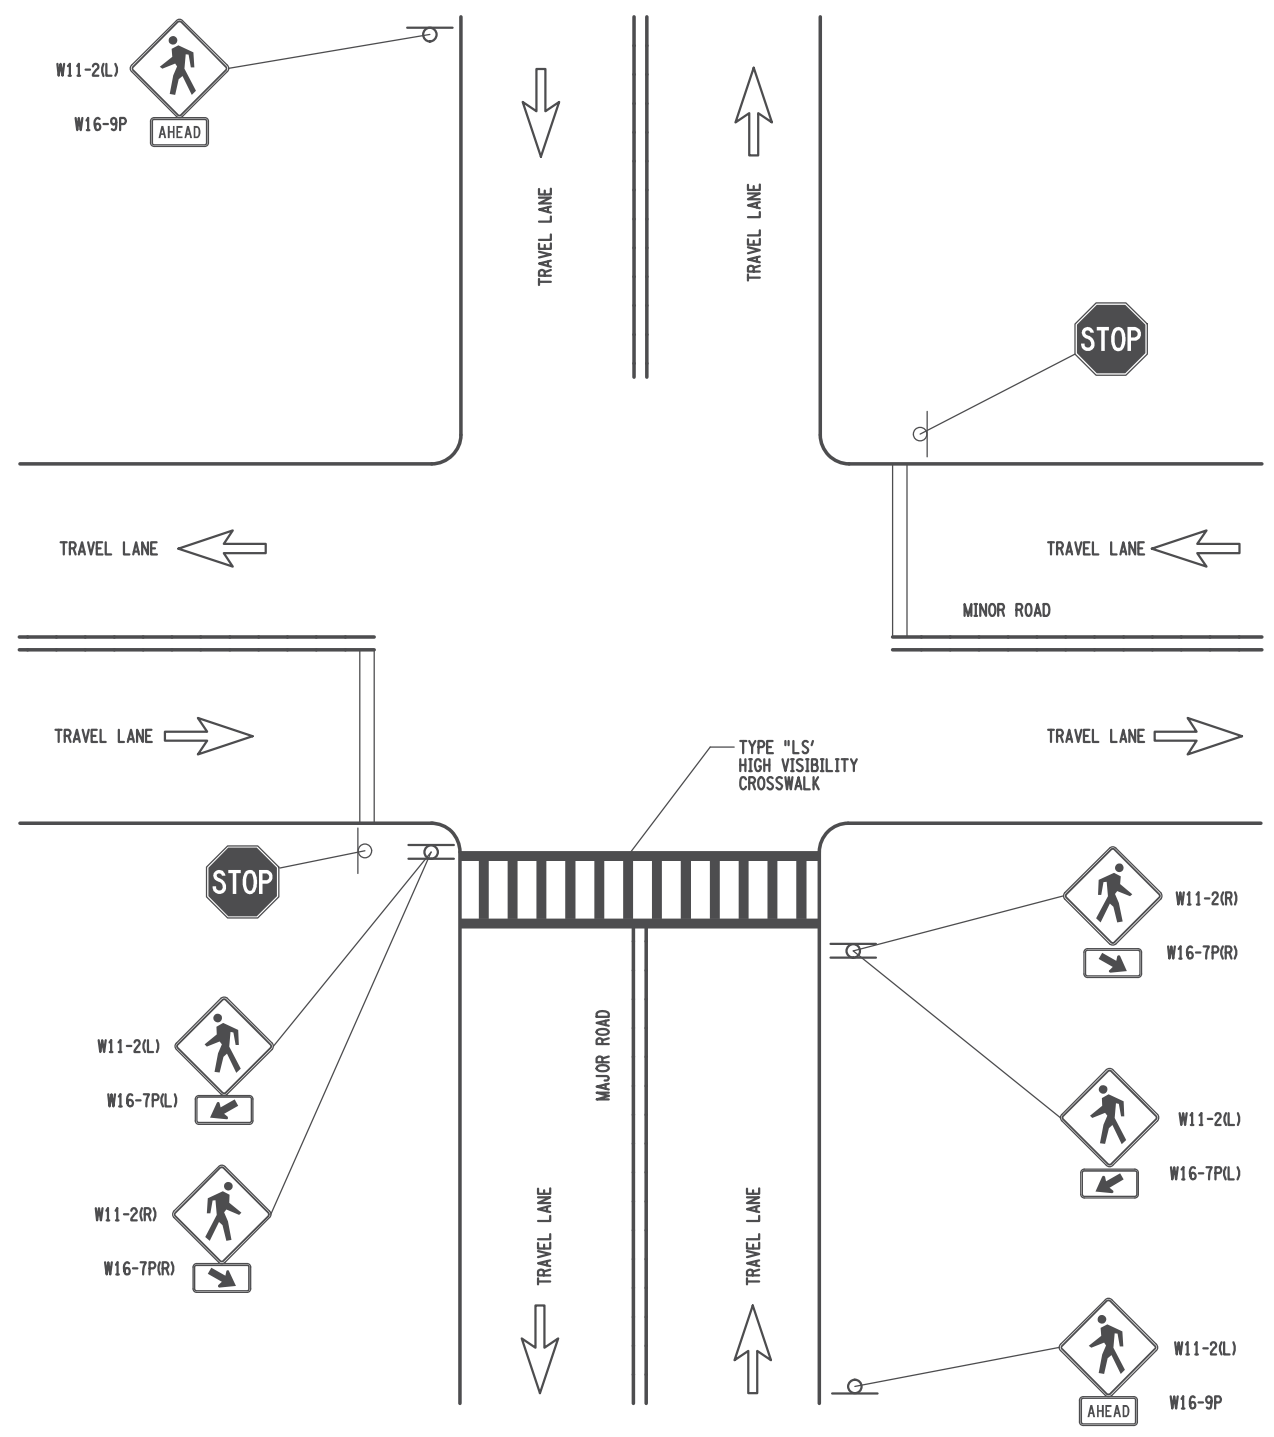

3 UNCONTROLLED CROSSWALK AT INTERSECTIONS

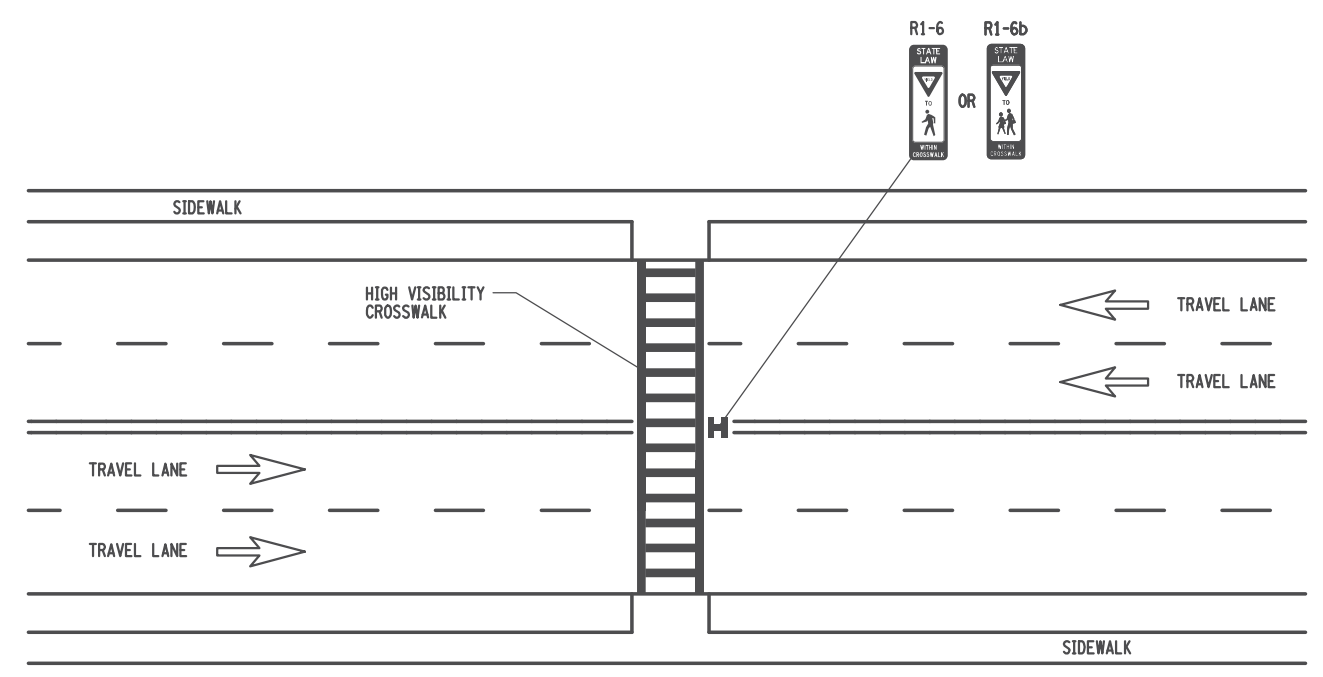

4 LANE UNDIVIDED HIGHWAY

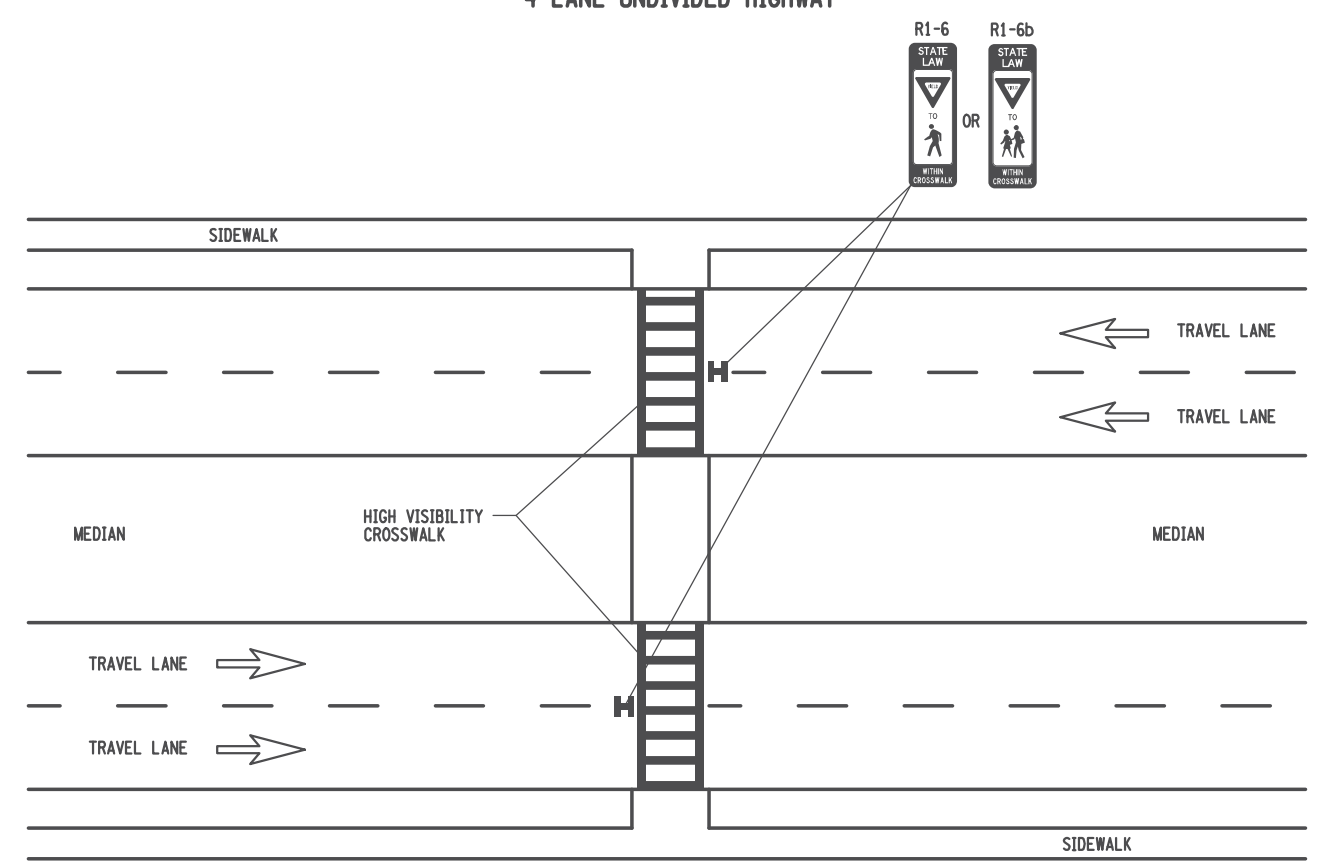

4 LANE DIVIDED HIGHWAY

4 TYPICAL PLACEMENT OF IN-STREET PEDESTRIAN CROSSING SIGNS

AFFIX SEAL: ON:	ALTERED BY: ON:
--------------------	--------------------

AS-BUILT REVISIONS DESCRIPTION OF ALTERATIONS:	PEDESTRIAN SAFETY ACTION PLAN	PIN	BRIDGES	CULVERTS	ALL DIMENSIONS IN FT UNLESS OTHERWISE NOTED	CONTRACT NUMBER	
	BASIC SYSTEMIC TREATMENTS					UNCONTROLLED CROSSWALK TREATMENTS	DRAWING NO. UC-2
	COUNTY: REGION:						SHEET NO.
IT IS A VIOLATION OF LAW FOR ANY PERSON, UNLESS THEY ARE ACTING UNDER THE DIRECTION OF A LICENSED PROFESSIONAL ENGINEER, ARCHITECT, LANDSCAPE ARCHITECT, OR LAND SURVEYOR, TO ALTER AN ITEM IN ANY WAY. IF AN ITEM BEARING THE STAMP OF A LICENSED PROFESSIONAL IS ALTERED, THE ALTERING ENGINEER, ARCHITECT, LANDSCAPE ARCHITECT, OR LAND SURVEYOR SHALL STAMP THE DOCUMENT AND INCLUDE THE NOTATION "ALTERED BY" FOLLOWED BY THEIR SIGNATURE, THE DATE OF SUCH ALTERATION, AND A SPECIFIC DESCRIPTION OF THE ALTERATION.							