

STICKKANE


LOT 15 & 16 TOWN OF DRYDEN
 TOMPKINS COUNTY STATE OF NEW YORK
 MARCH 26, 1984 SCALE 1" = 60'
 CORTLAND NEW YORK
 REVISED MAY 24, 1984 JOB 84-35D
 REVISED JUNE 8, 1984 UPDATE MAY 20, 1988
 UPDATE MARCH 23, 2000

I, James P. McNamara, Licensed Land Surveyor, certify this is a true and accurate survey prepared in accordance with the "Code of Practice for Land Surveyors" adopted September 22, 1979 by the N.Y.S. Assoc. of Professional Land Surveyors, and there are no visible encroachments, easements, or rights of way other than shown.

Property of:
 Edward L. Vorhis
 Amy A. Vorhis
 James P. McNamara

Address: 4 Cricket Lane
 Freeville, NY 13068
 Approx 368ft from garage

11/23/16 Prepared by Amy Vorhis
 Sketch Plan for Auto Repair Shop

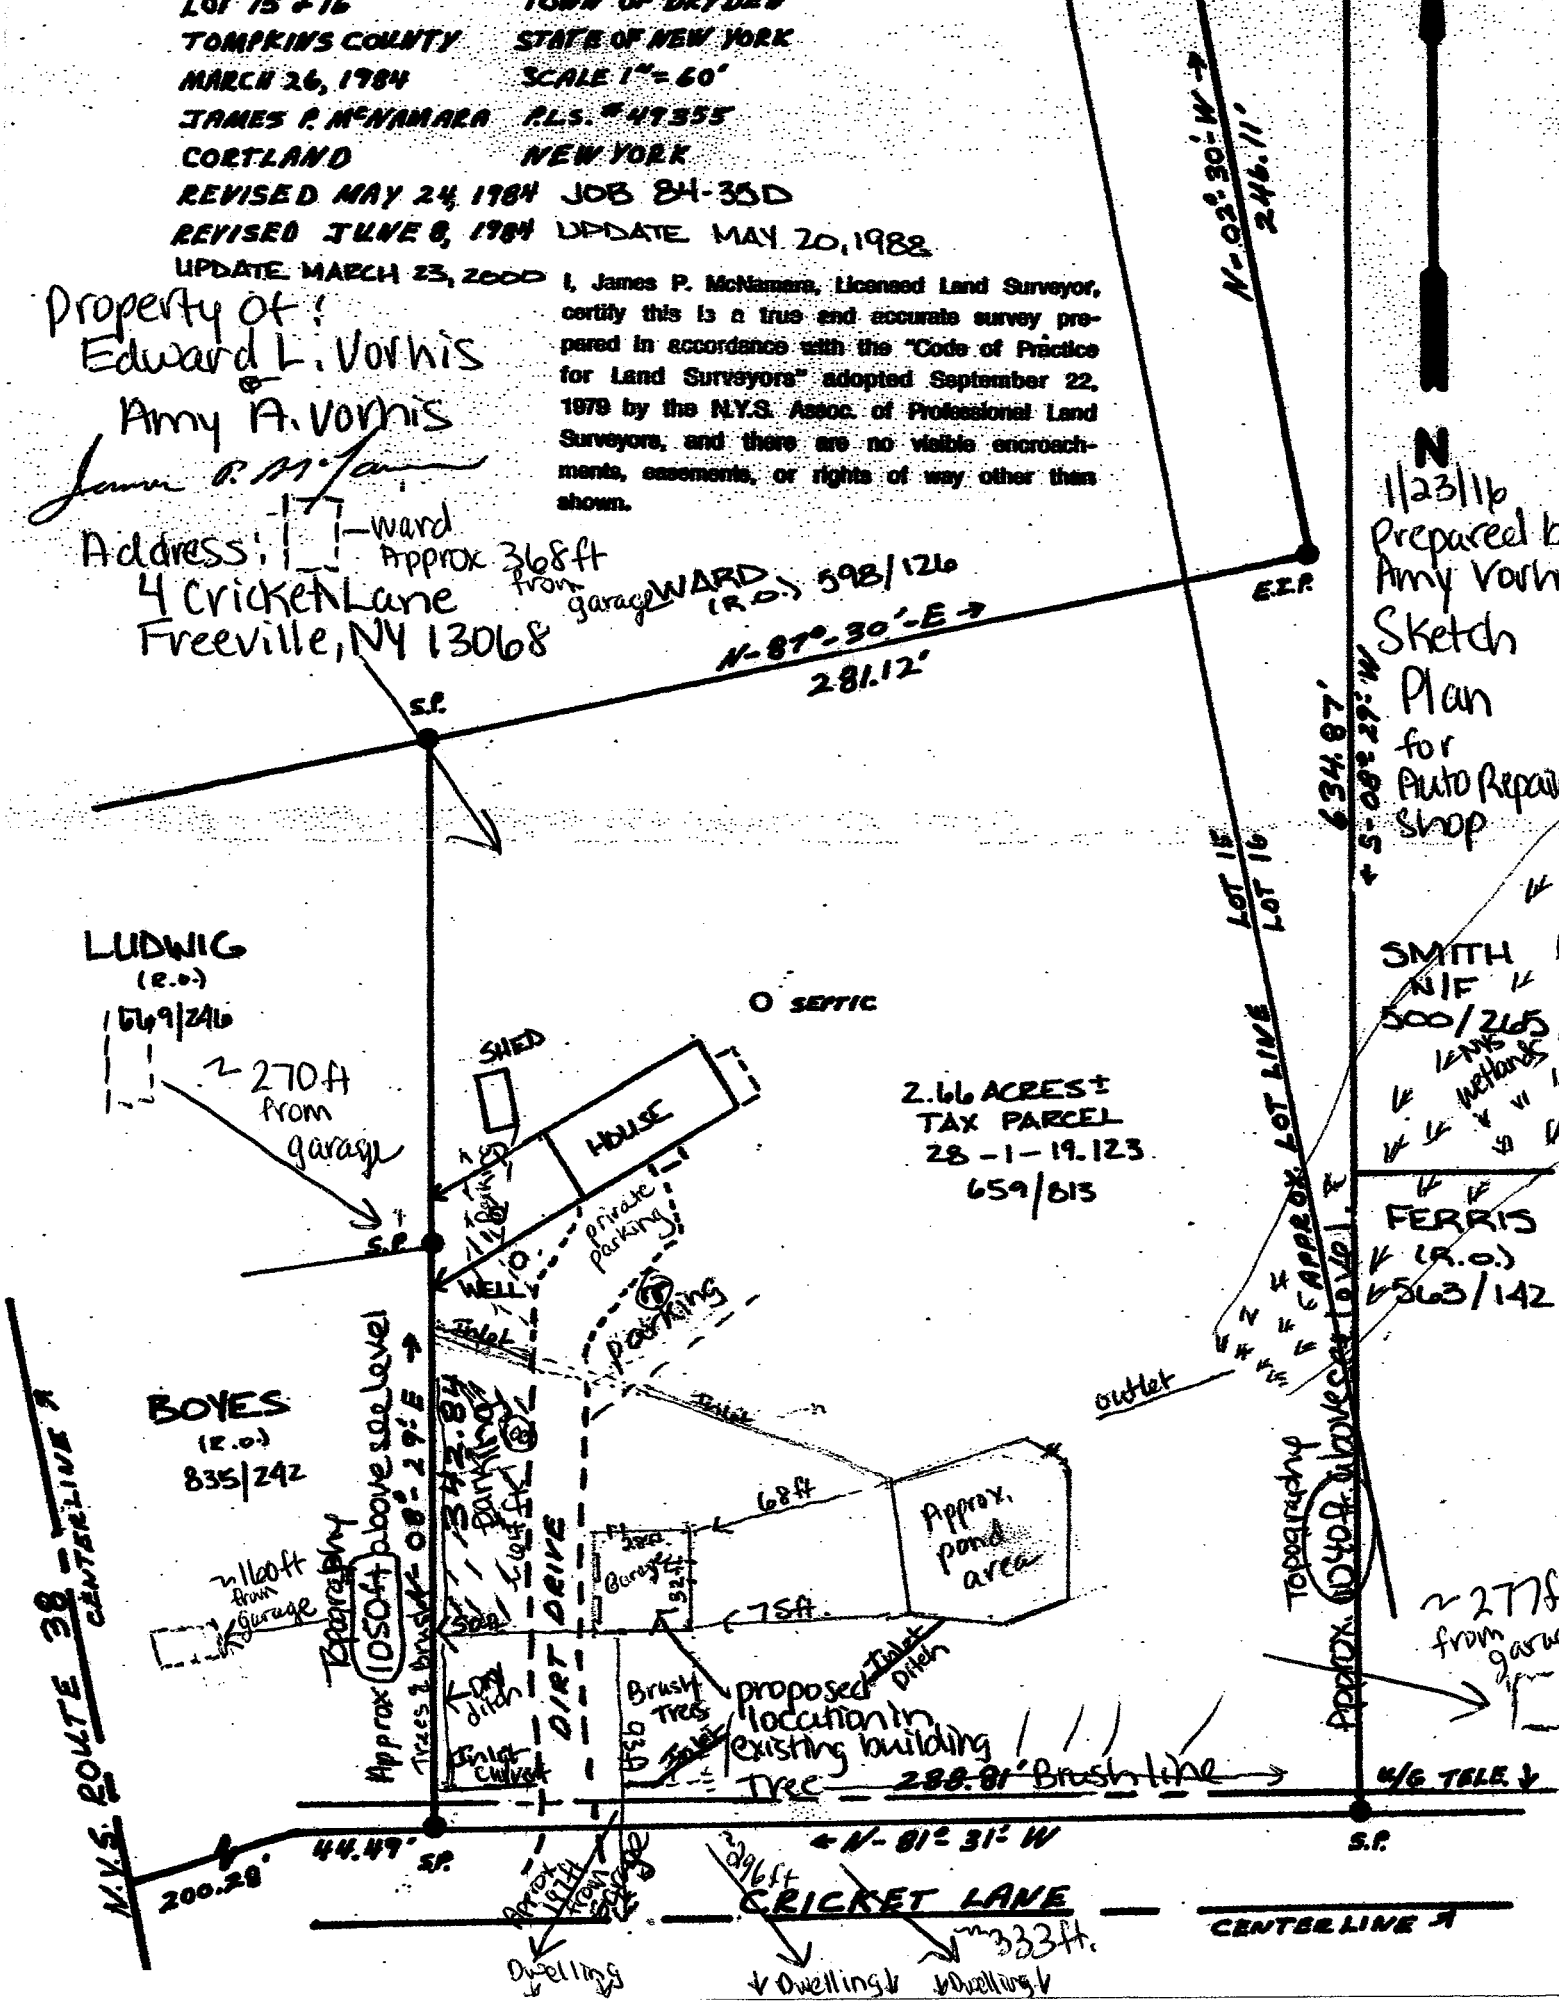

LUDWIG (r.o.) 649/246

BOYES (r.o.) 835/242

2.66 ACRES ±
 TAX PARCEL
 28-1-19.123




N.Y.S. ROUTE 38 CENTERLINE

CENTERLINE

CRICKET LANE

Edward ...
Amy A. Vorhis

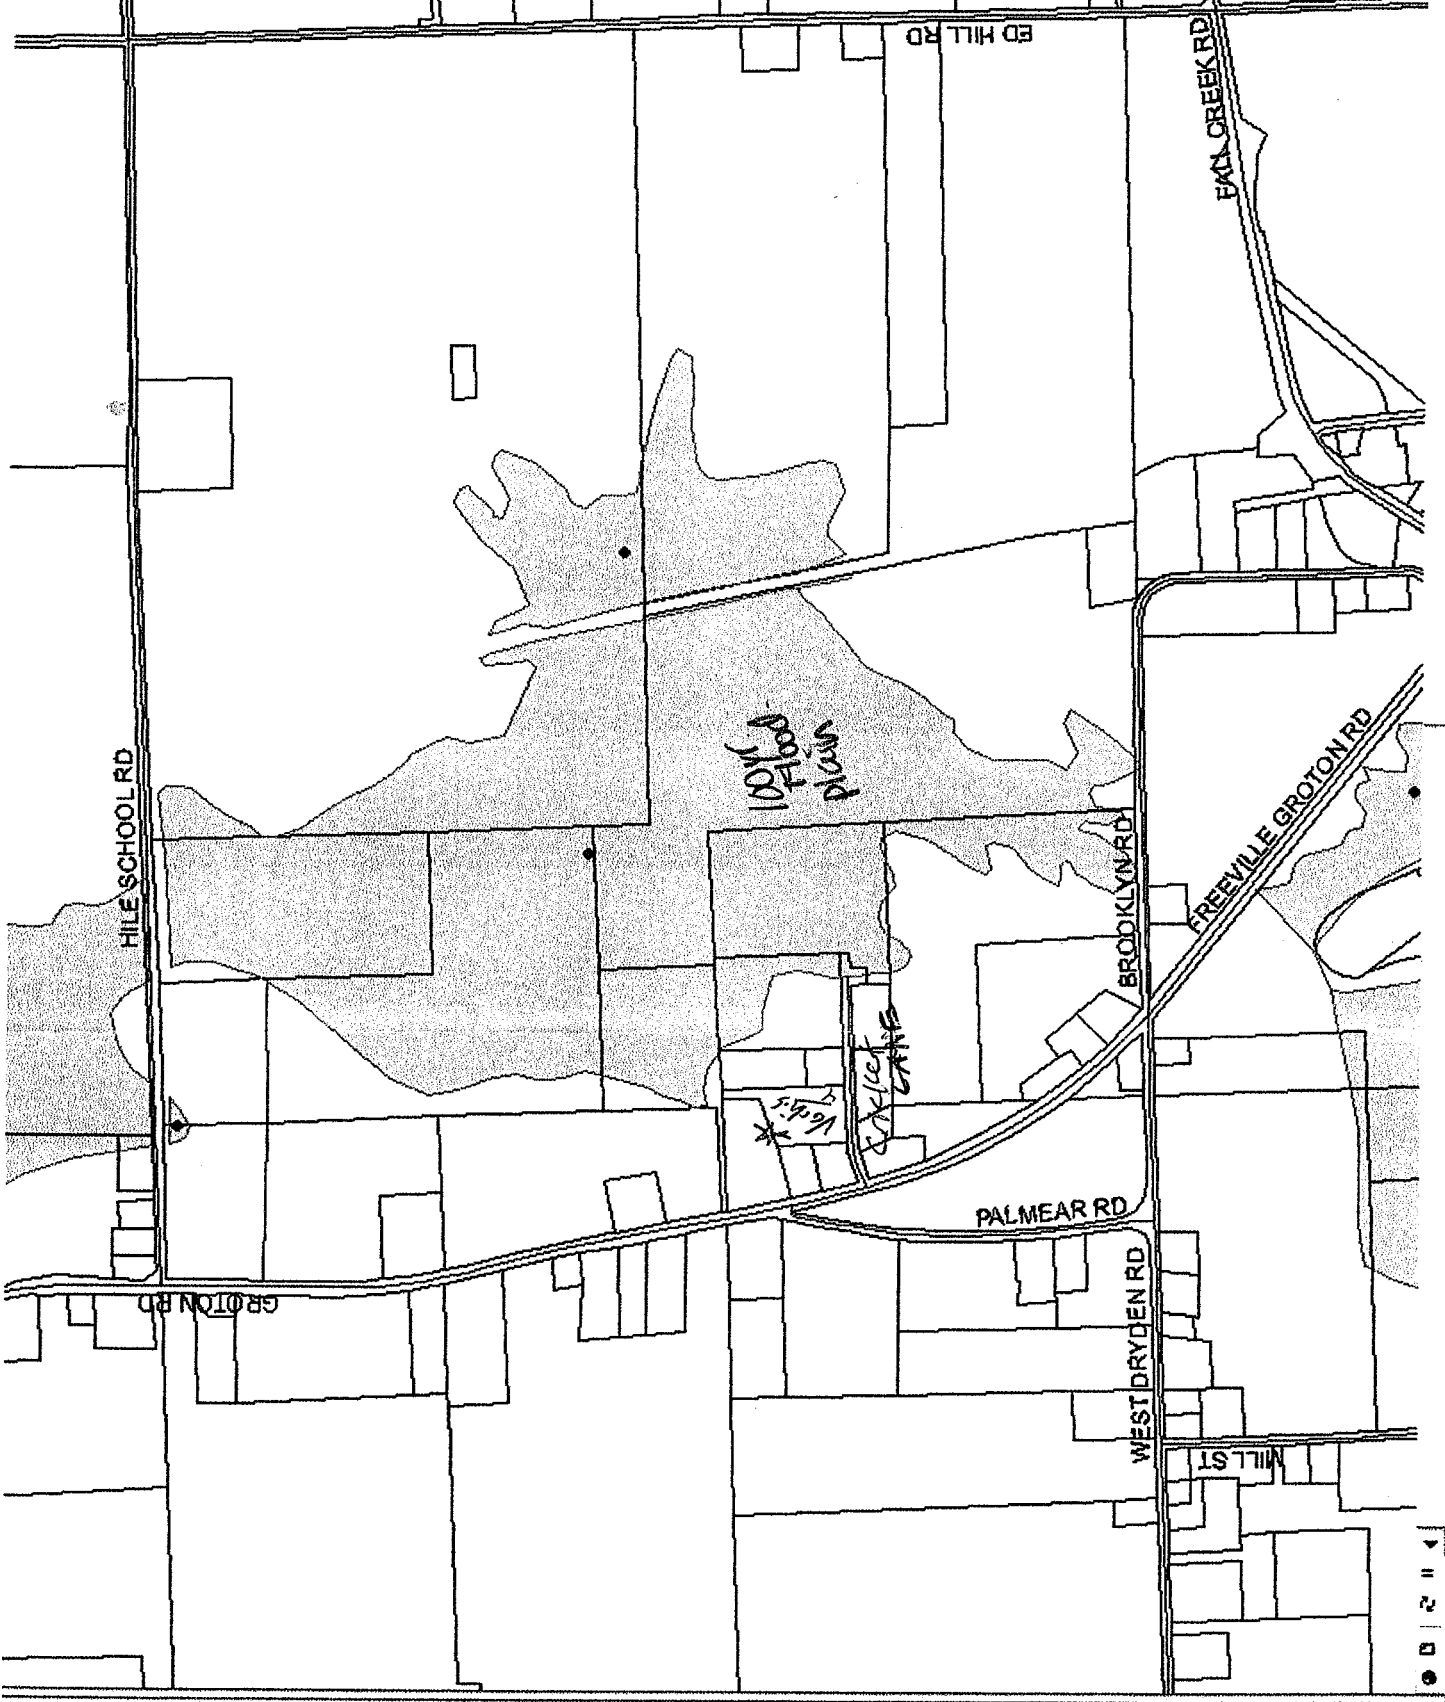



Map navigation controls including zoom in/out arrows, a search bar, and a scale indicator.