

SURVEY NOTES:

- CONTROL FOR THIS PROJECT IS BASED ON CONTROL POINTS ESTABLISHED UTILIZING THE MYSNET GPS SYSTEM. HORIZONTAL DATUM IS REFERENCED TO THE N.Y.S. PLANE COORDINATE SYSTEM, CENTRAL ZONE, TRANSVERSE MERCATOR PROJECTION, NAD 1983 (2011). FIELD WORK WAS COMPLETED WITH AN INDICATED ACCURACY OF 1/10000 OR BETTER.
- BEARINGS SHOWN ARE REFERENCED TO GRID BEARINGS. DISTANCES SHOWN ARE GROUND DISTANCES.
- COMB. (SEA LEVEL & SCALE FACTOR) = 0.99994257
- GROUND DIST X COMBINED FACTOR = GRID DISTANCE
- MAP PREPARED FROM AN INSTRUMENT SURVEY COMPLETED MARCH 2, 2017.
- SUBJECT PARCEL IS IN THE RURAL AGRICULTURE DISTRICT SOUTH OF VIRGIL CREEK AND IS IN THE CONSERVATION DISTRICT NORTH OF VIRGIL CREEK

LEGEND

THESE STANDARD SYMBOLS MAY BE FOUND IN THE DRAWING.


---	CENTERLINE OF ROADWAY / DRIVE
---	OVERHEAD ELECTRIC LINE
---	RIGHT OF WAY
---	PROPERTY LINE
---	PROPOSED NEW LOT LINES
---	FENCELINE
---	EDGE OF VIRGIL CREEK

LEGEND

THESE STANDARD SYMBOLS MAY BE FOUND IN THE DRAWING.

△	CONTROL POINT, SURVEY MARKER
⊕	4X4 WOOD POST
⊙	SIGN
○	UTILITY POLE
●	FOUND IRON PIN
●	FOUND IRON PIPE
□	FOUND CONC. / STONE MONUMENT

LINE	BEARING	DISTANCE
L1	N 64°30'33" W	576.26'
L2	N 00°45'59" E	664.83'
L3	S 03°41'38" E	348.80'
L4	S 82°08'07" W	612.02'
L5	S 02°55'39" E	8.38'
L6	S 89°52'00" W	1869.14'
L7	N 01°52'33" W	519.53'
L8	N 89°07'43" E	1362.10'
L9	N 02°24'17" W	935.23'
L10	S 39°20'53" E	386.09'
L11	N 86°51'00" E	1266.78'
L12	S 42°43'30" E	107.87'
L13	S 04°08'28" W	48.18'
L14	S 01°16'17" E	342.25'
L15	N 01°39'21" W	222.87'
L16	N 01°39'21" W	164.21'
L17	S 87°35'57" W	1385.19'
L18	N 01°52'33" W	2033.34'
L19	N 89°52'00" E	1350.22'
L20	S 00°34'26" W	574.01'
L21	N 89°59'05" W	1230.73'
L22	S 01°52'33" E	1408.54'
L23	N 87°35'57" E	1340.38'
L24	S 01°39'21" E	388.42'
L25	S 67°15'26" W	26.65'
L26	S 27°09'43" W	43.65'
L27	S 68°28'55" W	4.35'
L28	S 00°45'59" W	371.03'
L29	S 89°52'00" W	1188.51'
L30	S 01°52'33" E	1008.20'
L31	N 87°35'57" E	1340.48'
L32	S 01°39'21" E	404.11'
L33	S 67°15'26" W	26.79'
L34	S 00°45'59" W	293.80'
L35	N 89°52'00" E	193.63'
L36	S 01°39'21" E	1054.97'
L37	S 67°15'26" W	26.79'
L38	N 89°52'00" E	518.92'
L39	S 02°55'39" E	1023.58'
L40	N 87°26'04" E	405.90'
L41	S 07°10'42" E	1035.23'
L42	S 86°51'32" W	7.15'
L43	S 34°43'39" W	37.41'
L44	S 89°57'08" W	121.56'
L45	S 80°31'54" W	243.95'
L46	N 36°17'17" W	47.78'
L47	N 88°33'35" W	17.67'
L48	S 21°55'32" W	48.77'
L49	S 67°15'26" W	479.03'

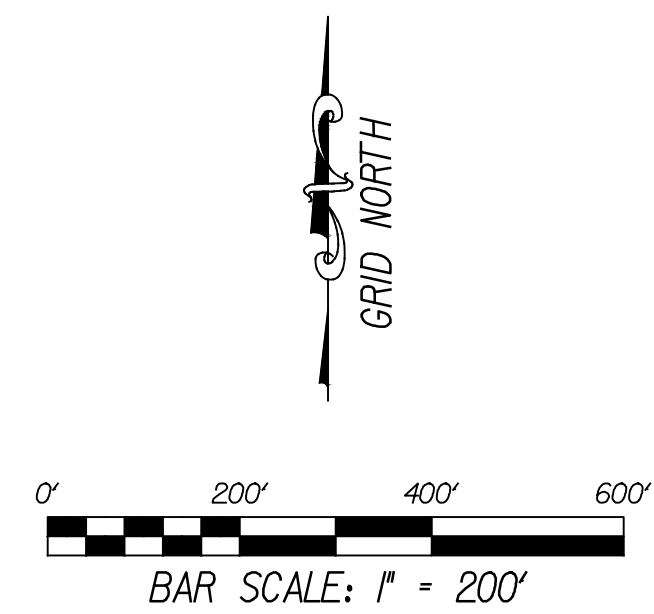


CURVE	ARC LENGTH	RADIUS	DELTA ANGLE	CHORD BEARING	CHORD LENGTH
C1	317.63'	394.40'	46°08'37"	S 16°21'39" E	309.12'
C2	283.01'	3000.00'	5°24'18"	S 01°25'52" W	282.91'

CERTIFICATION:
TO SUN8 PDC LLC AND DISTRIBUTED SUN LLC.

THIS IS TO CERTIFY THAT THIS MAP OR PLAT AND THE SURVEY ON WHICH IT IS BASED WERE MADE IN ACCORDANCE WITH THE 2016 MINIMUM STANDARD DETAIL REQUIREMENTS FOR ALTA/NSPS LAND TITLE SURVEYS, JOINTLY ESTABLISHED AND ADOPTED BY ALTA AND NSPS, COMPLETED ON DECEMBER 12, 2017.

MICHAEL W. HALEY PLS
NYS PLS NO. 049788

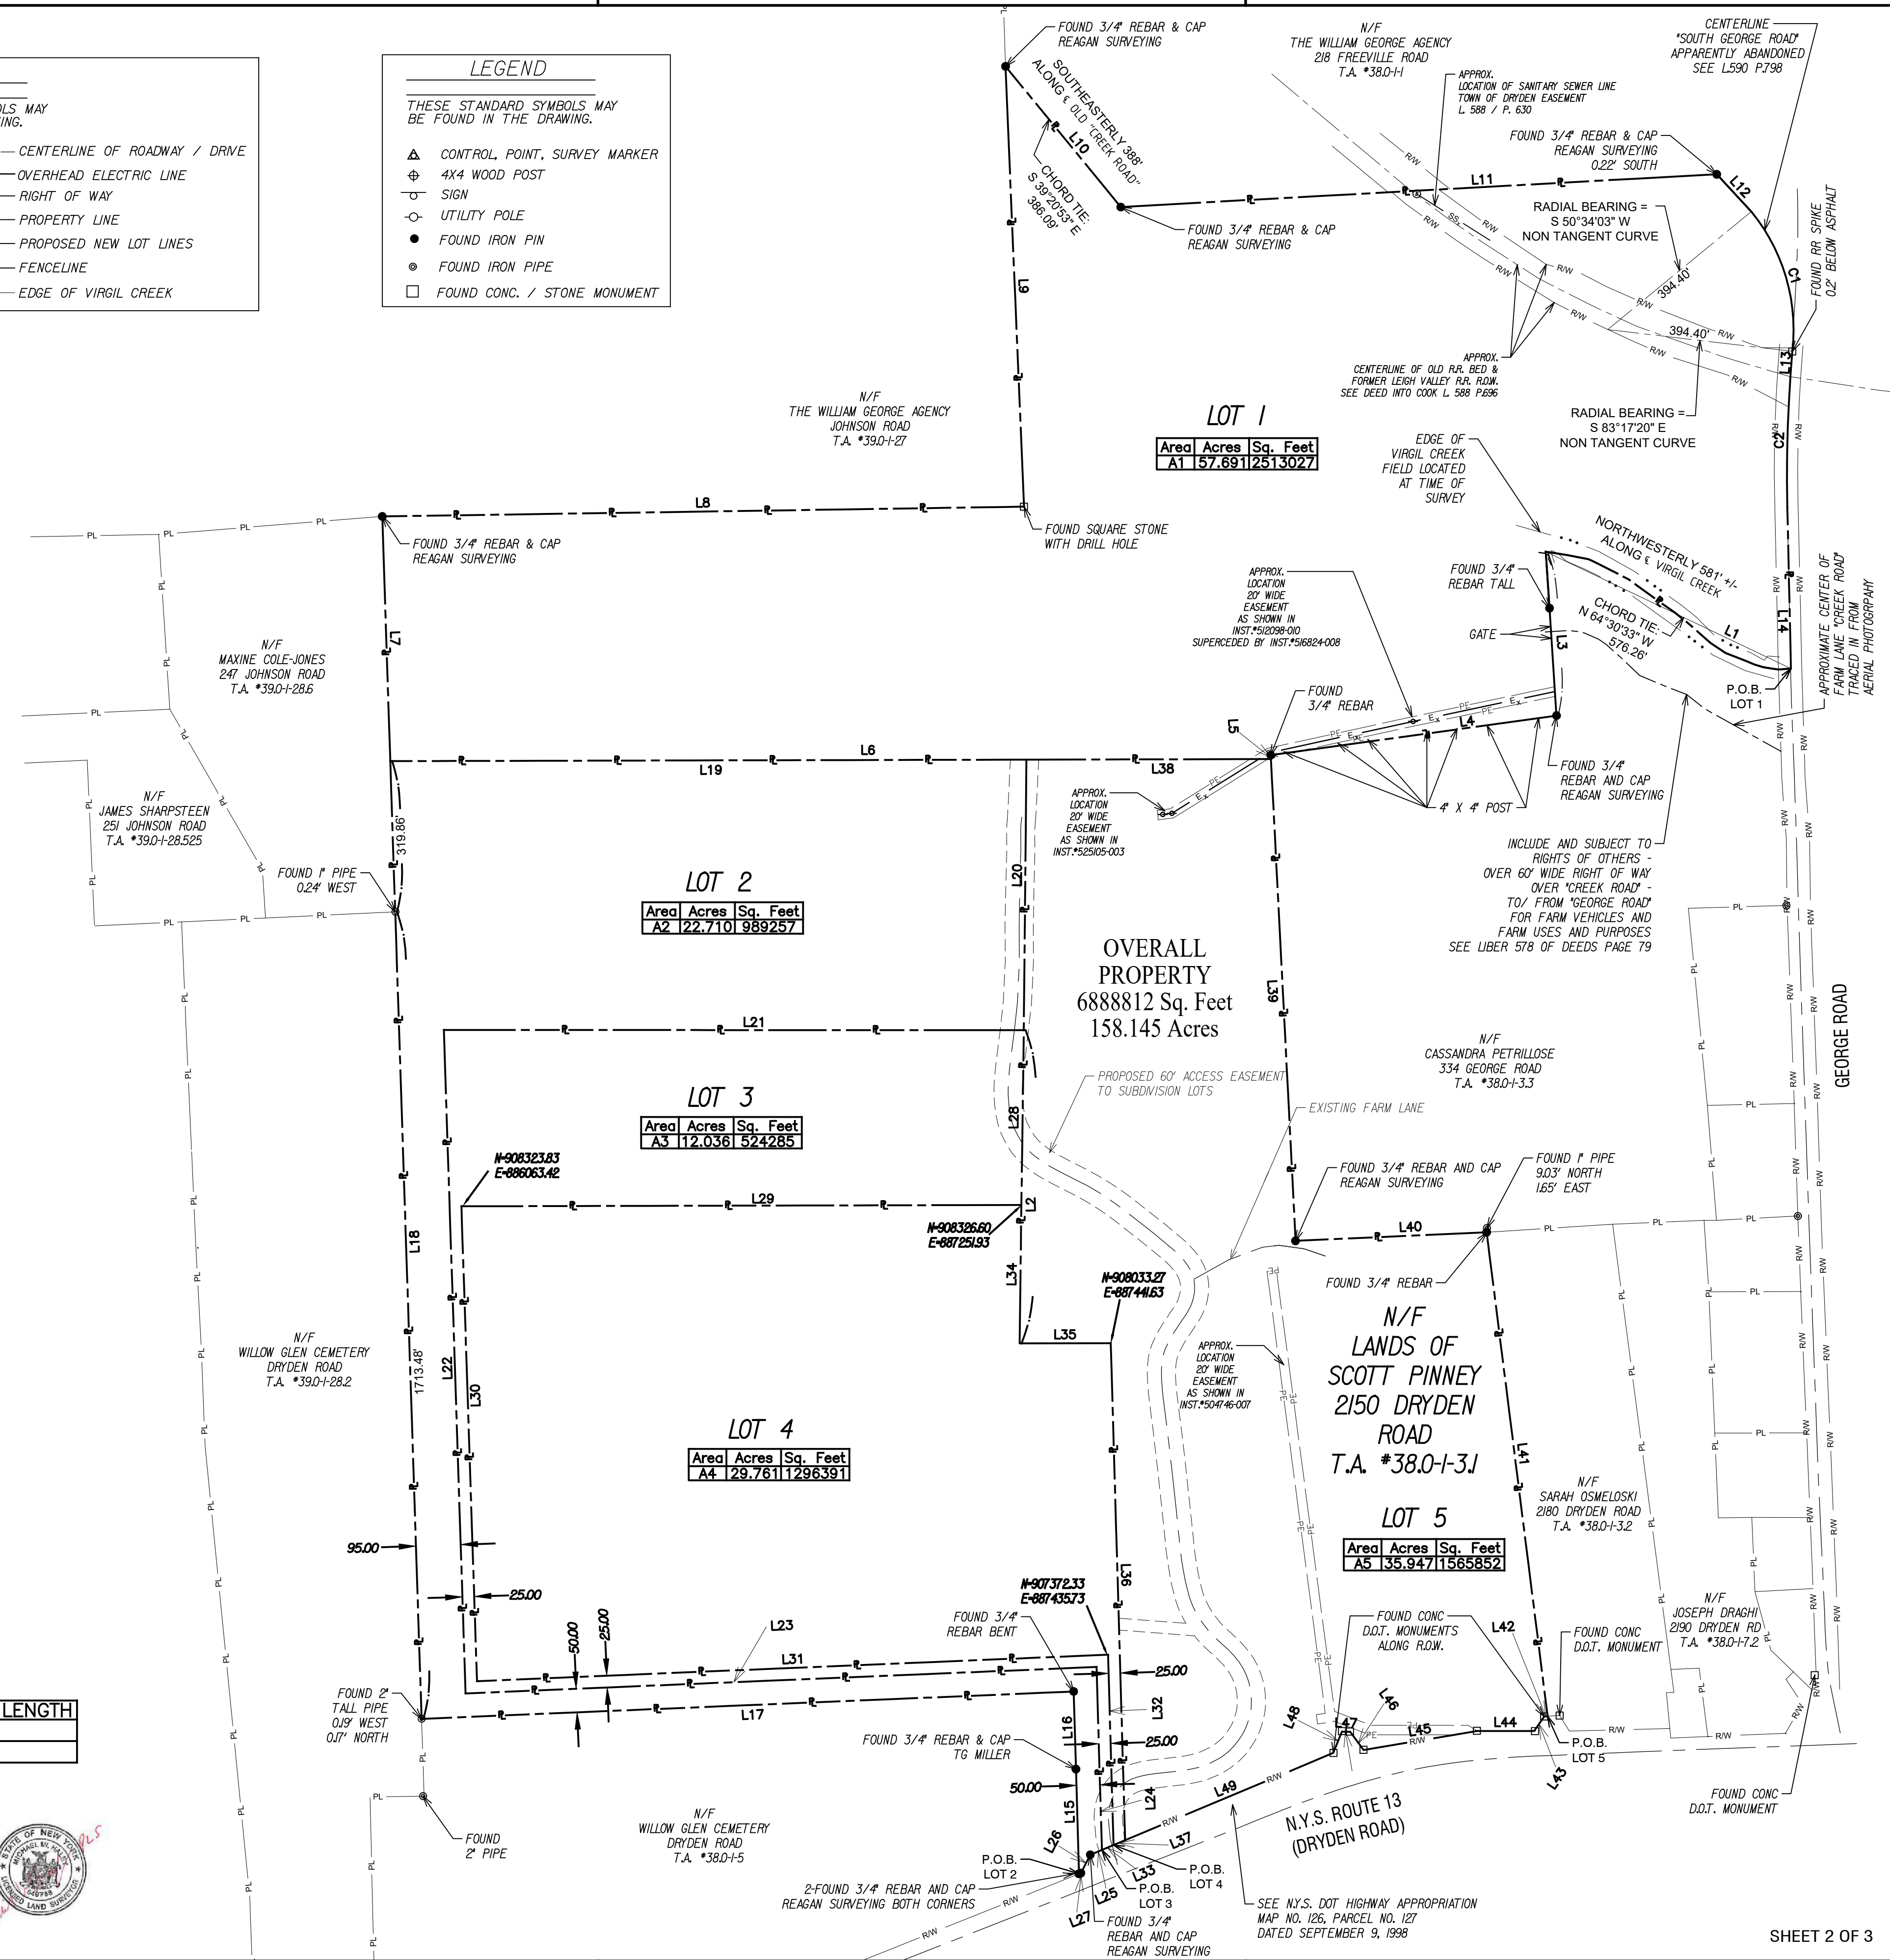

LABELLA

300 State Street, Suite 201 Rochester, NY 14614
585.454.6110

Engineering
Architecture
Environmental
Planning

www.labellapc.com

NOT FOR CONSTRUCTION

It is a violation of New York Education Law Article 145 Sec. 7209, for any person, unless acting under the direction of a licensed architect, professional engineer, or land surveyor, to alter an item in any way. If an item bearing the seal of an architect, engineer, or land surveyor is altered; the altering architect, engineer, or land surveyor shall affix to the item their seal and notation "altered by" followed by their signature and date of such alteration, and a specific description of the alteration.

© 2016 LaBella Associates

SUN8 PDC LLC
C/O Distributed Sun LLC

601 13th St. NW
Suite 450 South
Washington, DC 20005

SOLAR PHOTOVOLTAIC PLANTS

2150 Dryden Road
Freeville, New York 13068

NO.	DATE	DESCRIPTION
1	4/26/17	REVISE SUBDIVISION LINES AND DESCRIPTIONS
2	6/28/17	REVISE SUBDIVISION LINES AND DESCRIPTIONS

PROJECT NUMBER: 2170026

DRAWN BY: CTL

REVIEWED BY: MWH

ISSUED FOR: FINAL

DATE: JUNE 28, 2017

PROPOSED SUBDIVISION PLAN: PLAT MAP

2150 DRYDEN ROAD BEING PART OF MILITARY LOTS 36, 37 AND 47 IN THE TOWN OF DRYDEN COUNTY OF TOMPKINS STATE OF NEW YORK

DRAWING NUMBER: