


6/27/2019 1:43:55 PM

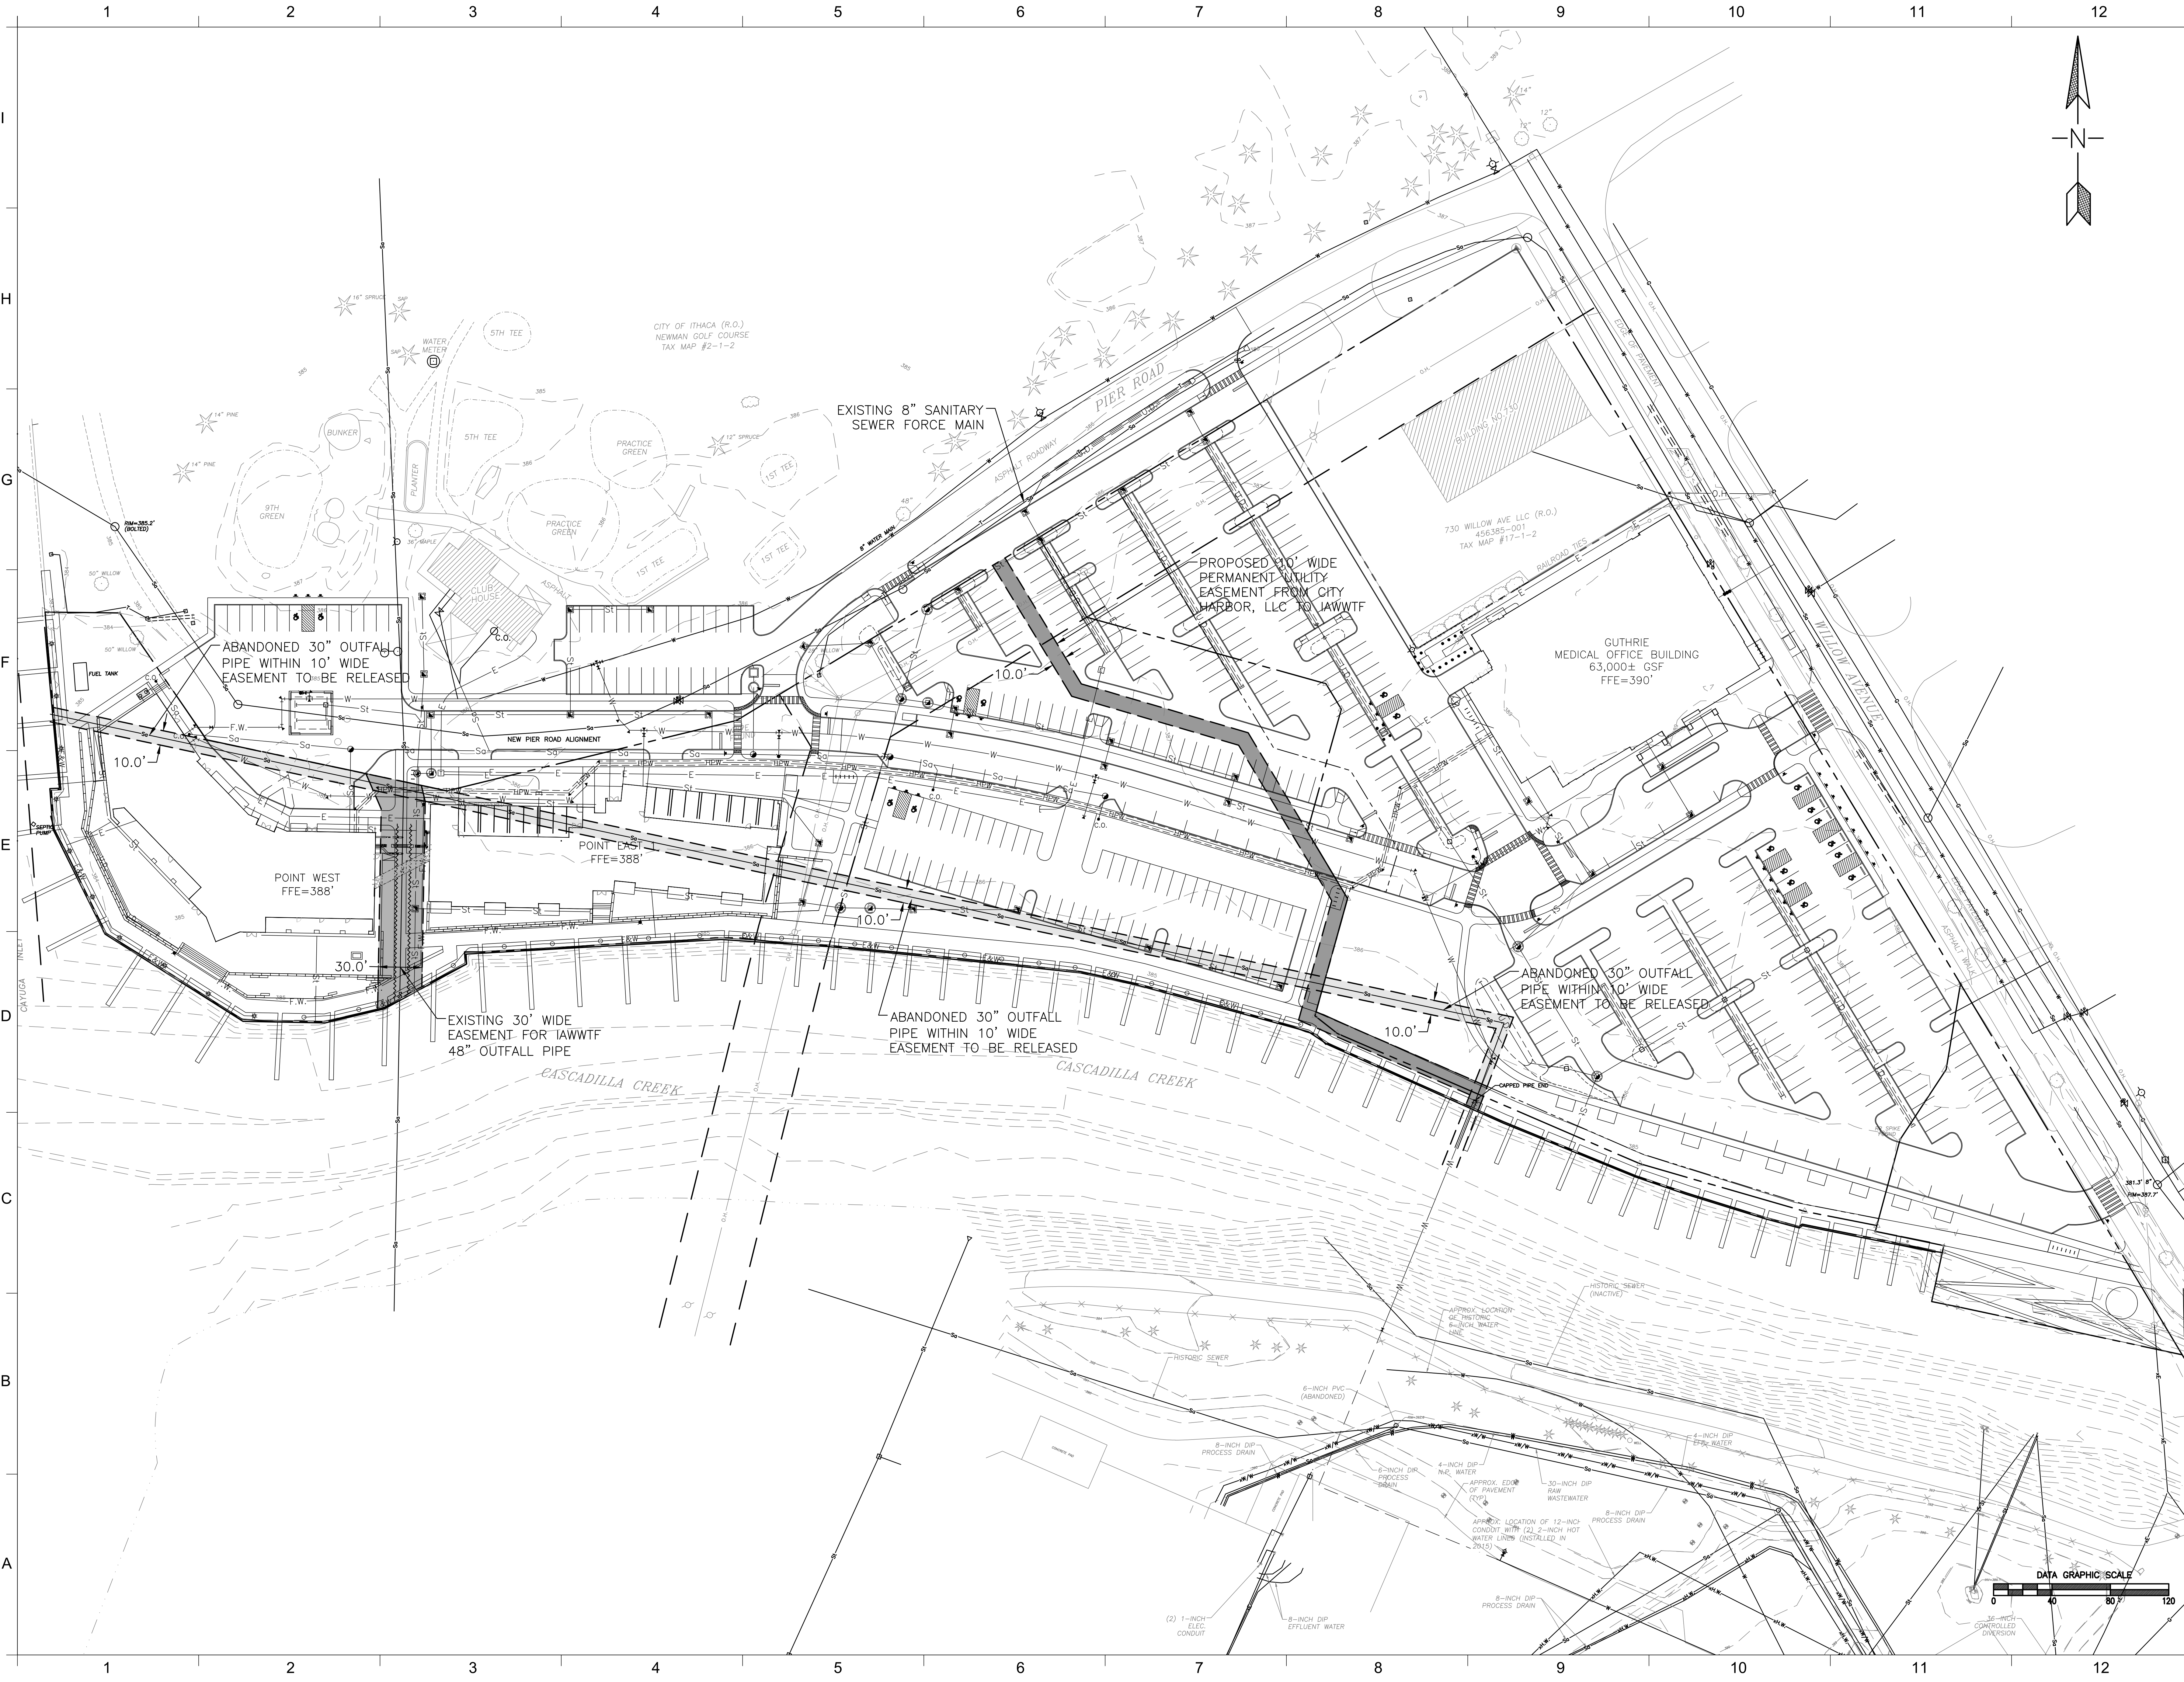

T G M
T.G. MILLER, P.C.
 ENGINEERS AND SURVEYORS
 605 WEST STATE STREET, SUITE A
 ITHACA, NEW YORK 14850
 WWW.TGMILLERPC.COM
 607-272-6477

WARNING: It is a violation of New York State Law for any person, unless acting under the direction of a licensed Architect, to alter this document in any way. If a document bearing the seal of an Architect is altered, the altering Architect shall affix to such document his seal and the notation "altered by" followed by his signature, the date of such alteration, and a specific description of the alteration.

REVISION SCHEDULE

NAME	DATE
CD UPDATE	2/21/20
ADDENDUM 1 - 100% CD	3/12/20

Phase 1
City Harbor Development
 City Harbor, LLC and The Guthrie Clinic
 101 Pier Road, Ithaca, New York

DATE: 05/14/2020
 PROJECT: E17-33
 OTHER: DAH
 DRAWN BY: SAS

SANITARY SEWER EASEMENT PLAN

G107

