


REV #	REVISION DATE

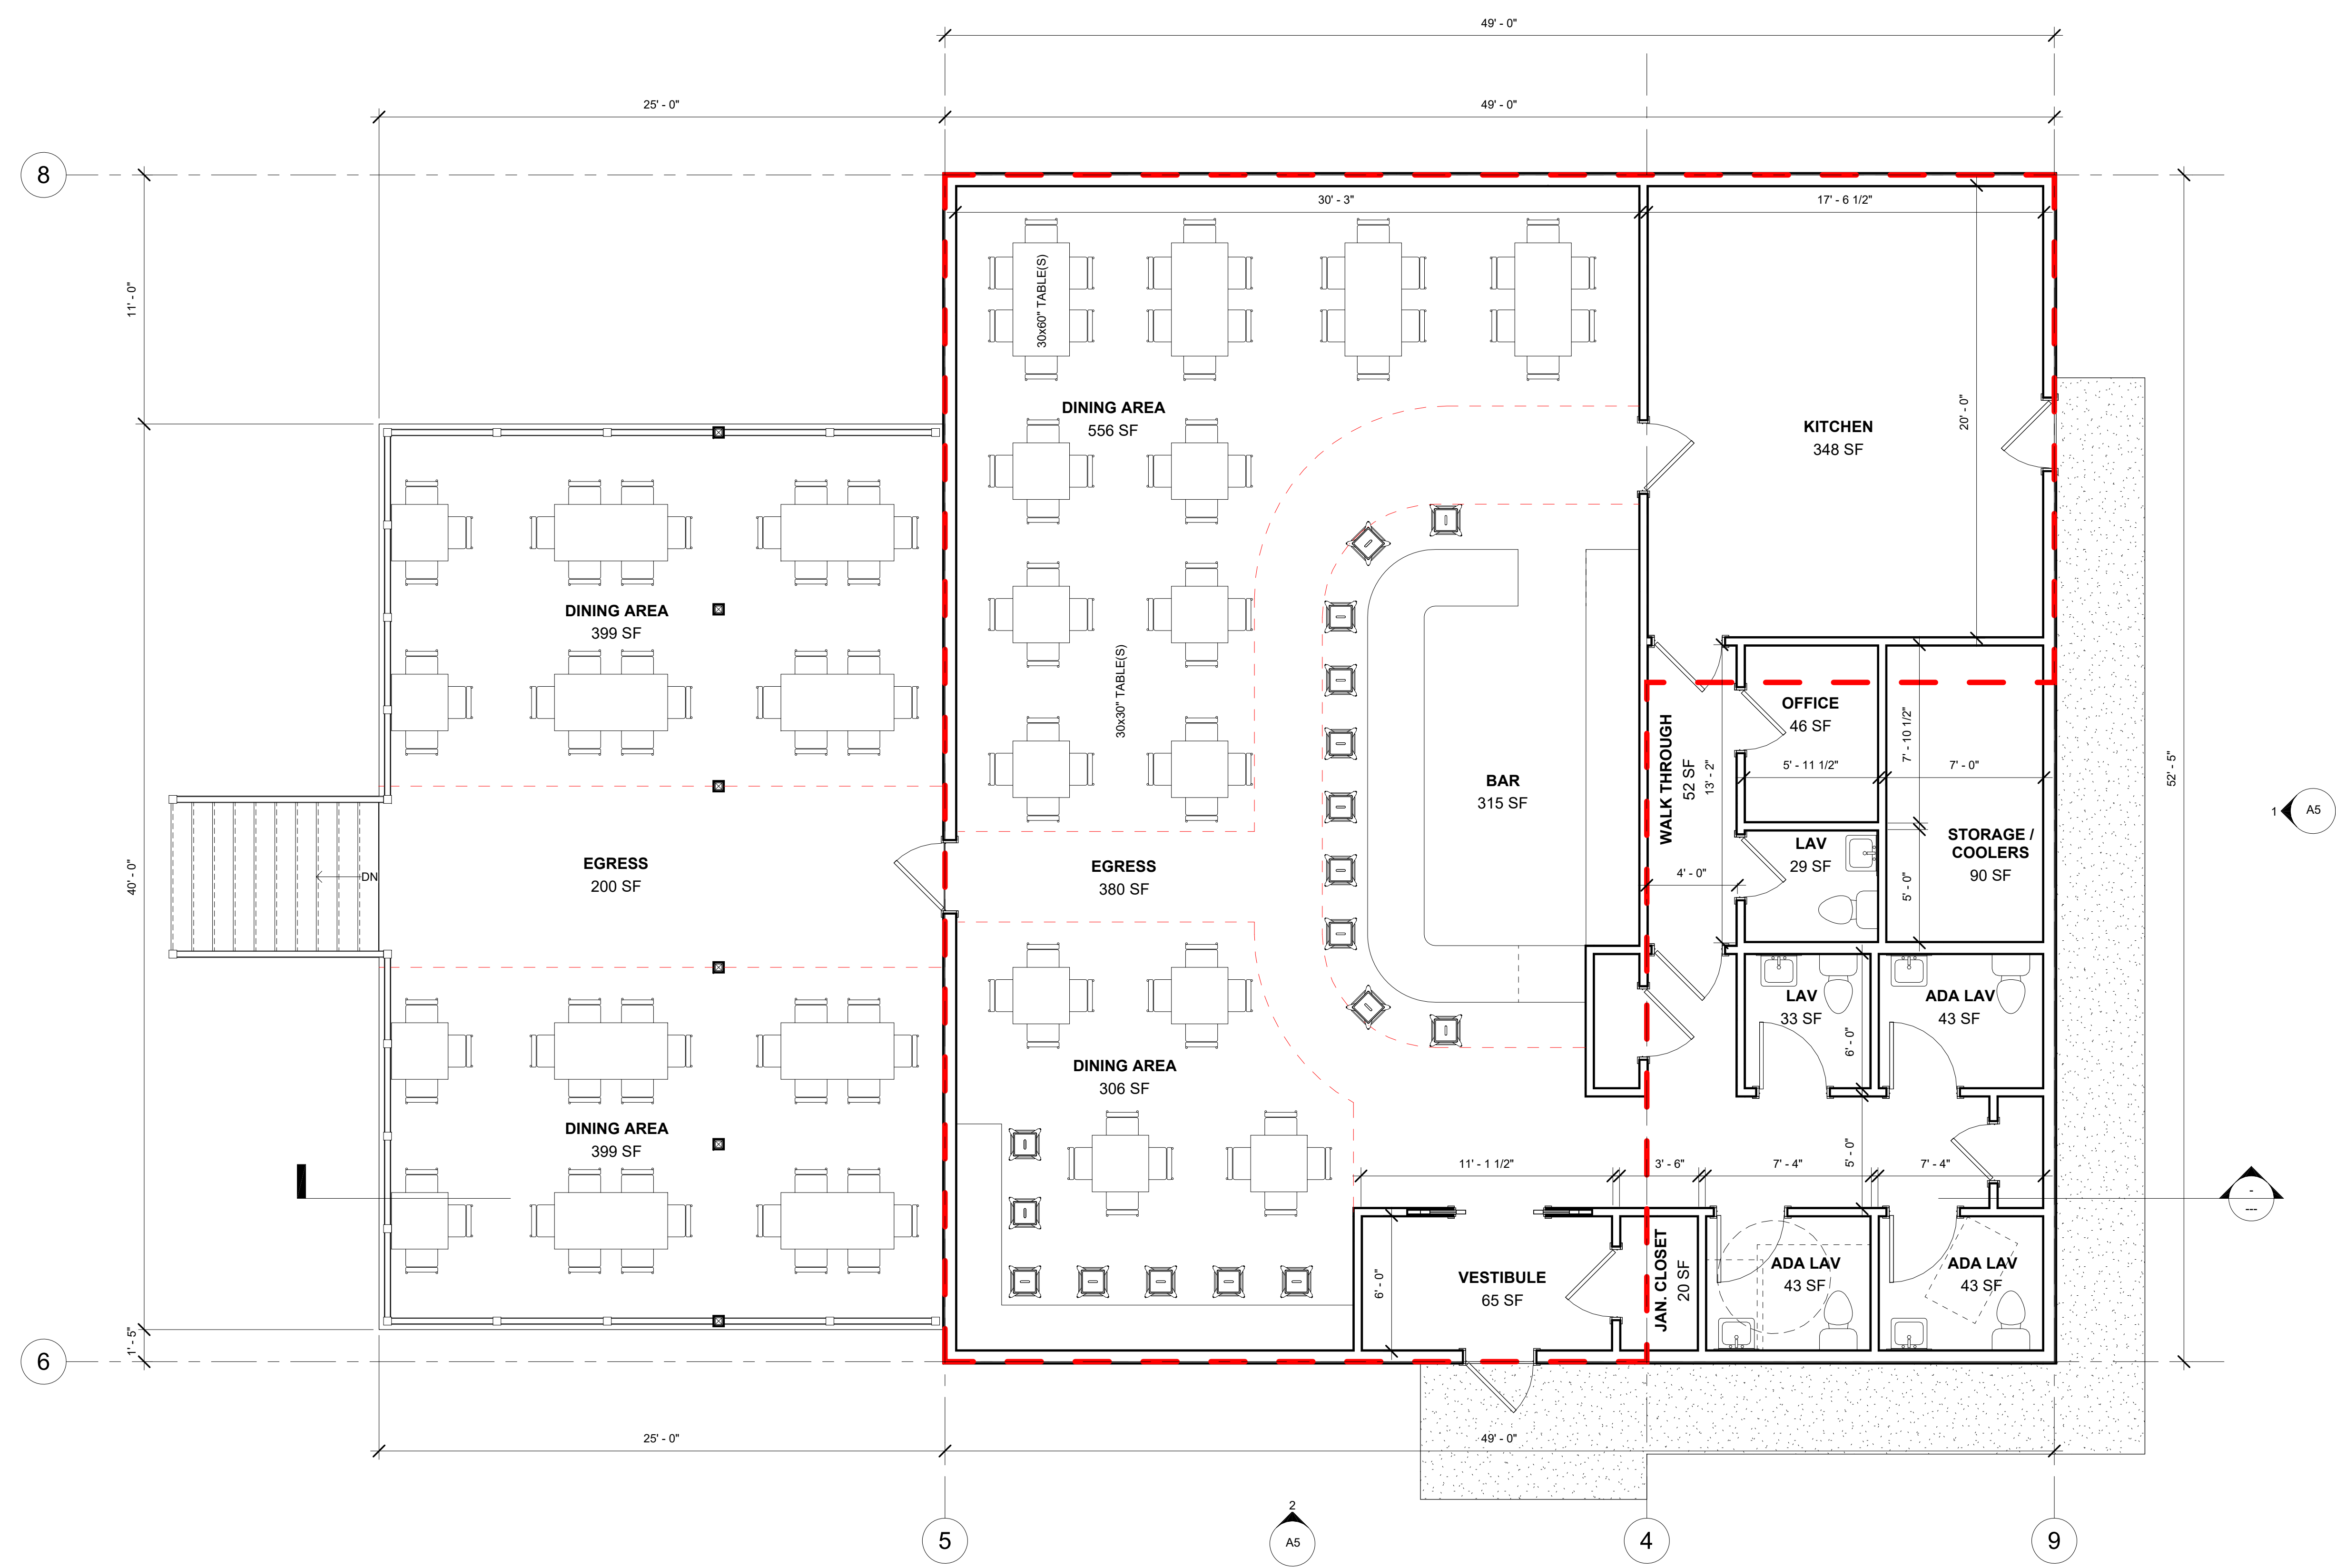

1 FLOOR PLAN - 1ST FLOOR  
1/4" = 1'-0"

Pricing Set