






T.G. MILLER, P.C.
 ENGINEERS AND SURVEYORS
 605 WEST STATE STREET, SUITE A
 ITHACA, NEW YORK 14850
 WWW.TGMILLERPC.COM
 607-272-6477

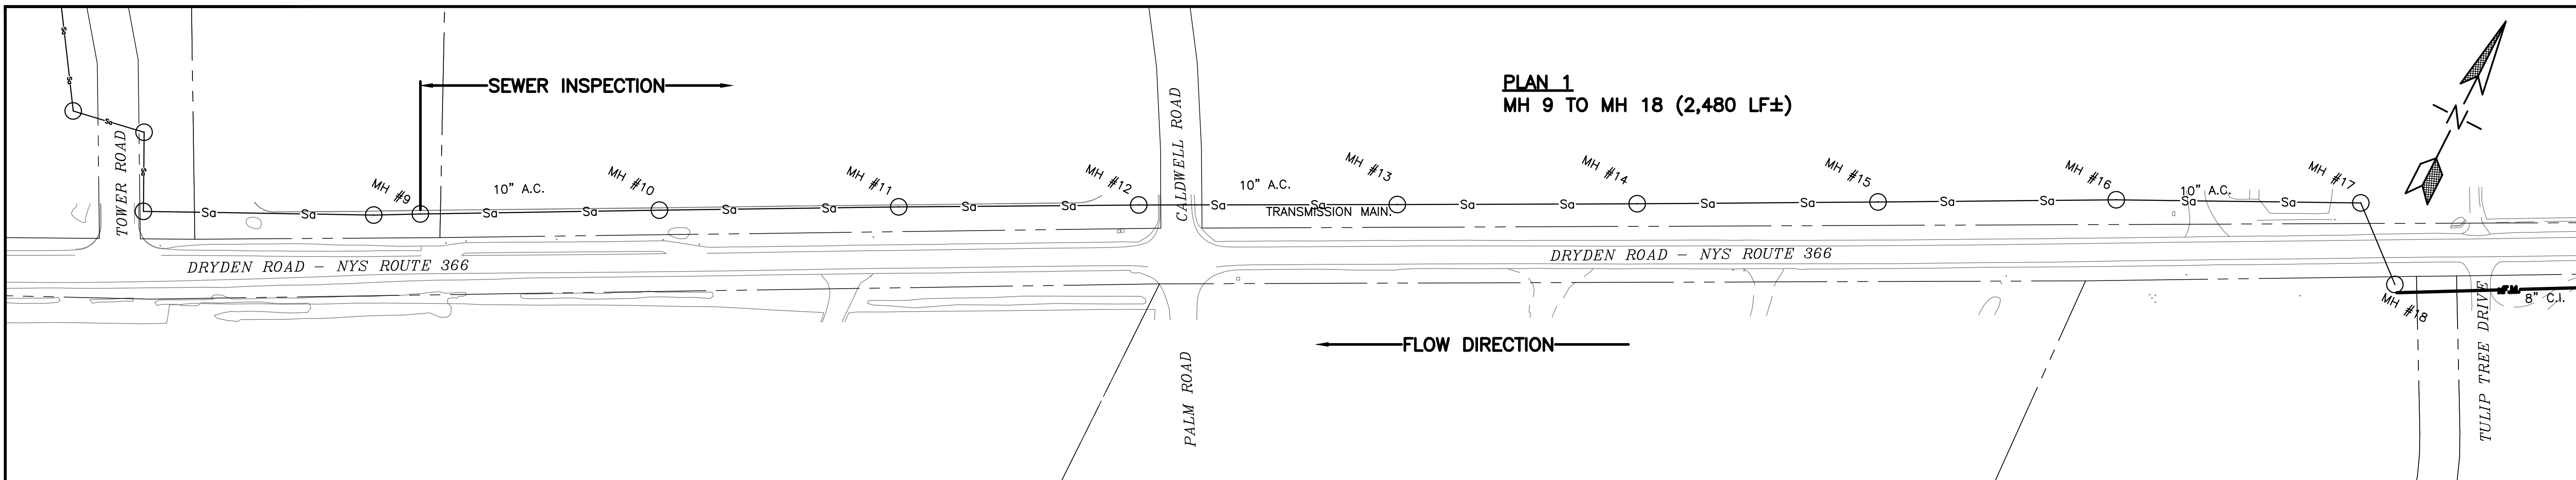


1 PLAN 1
 SCALE: 1"=100'

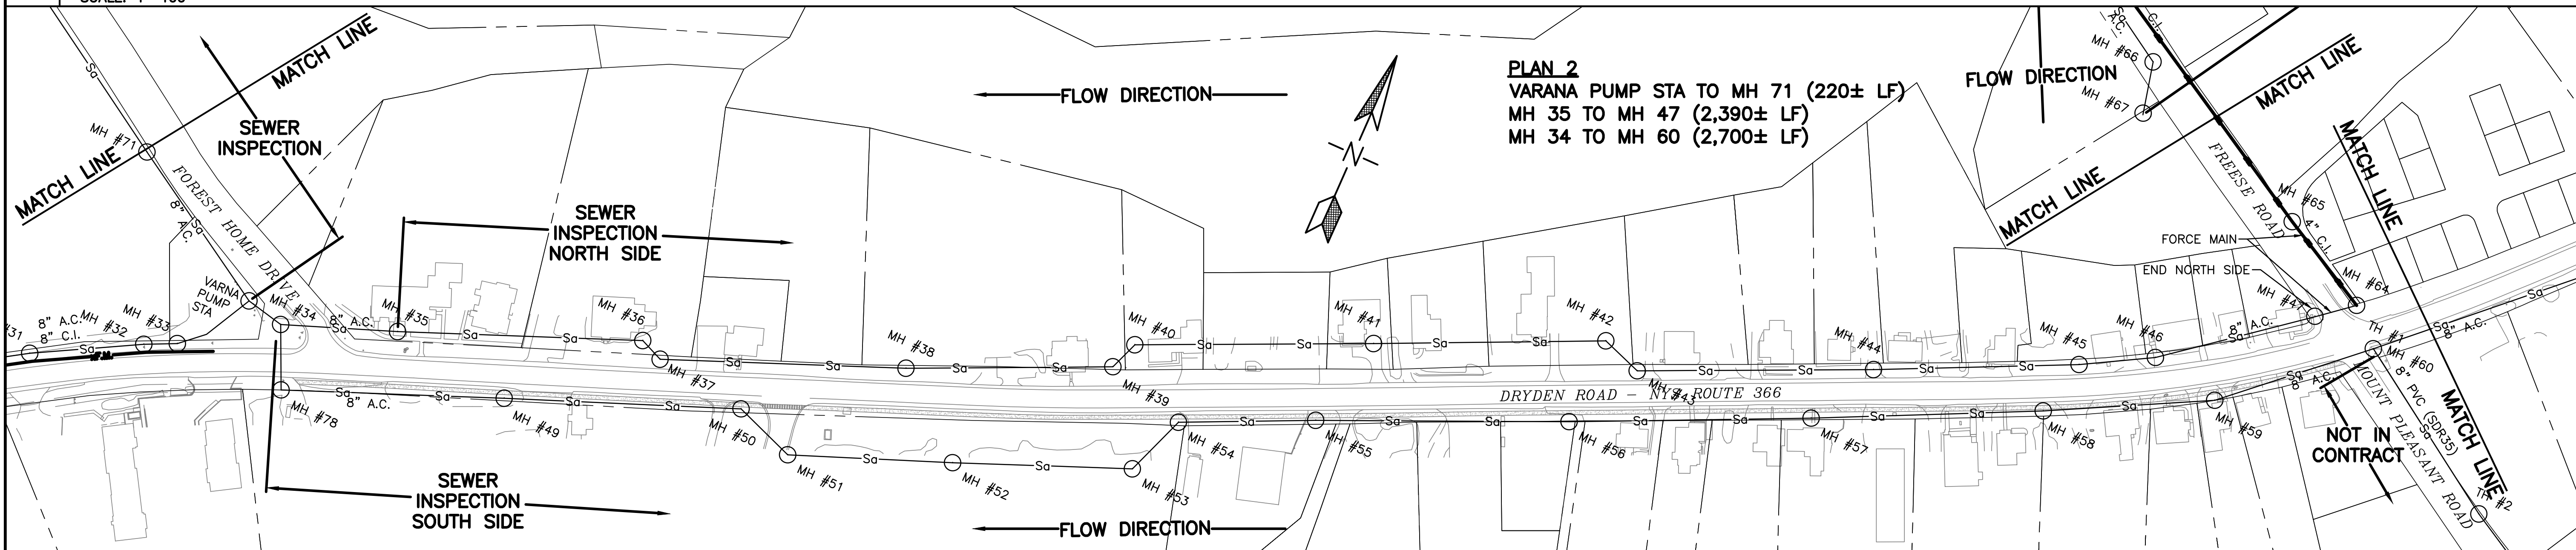

2 PLAN 2
 SCALE: 1"=100'

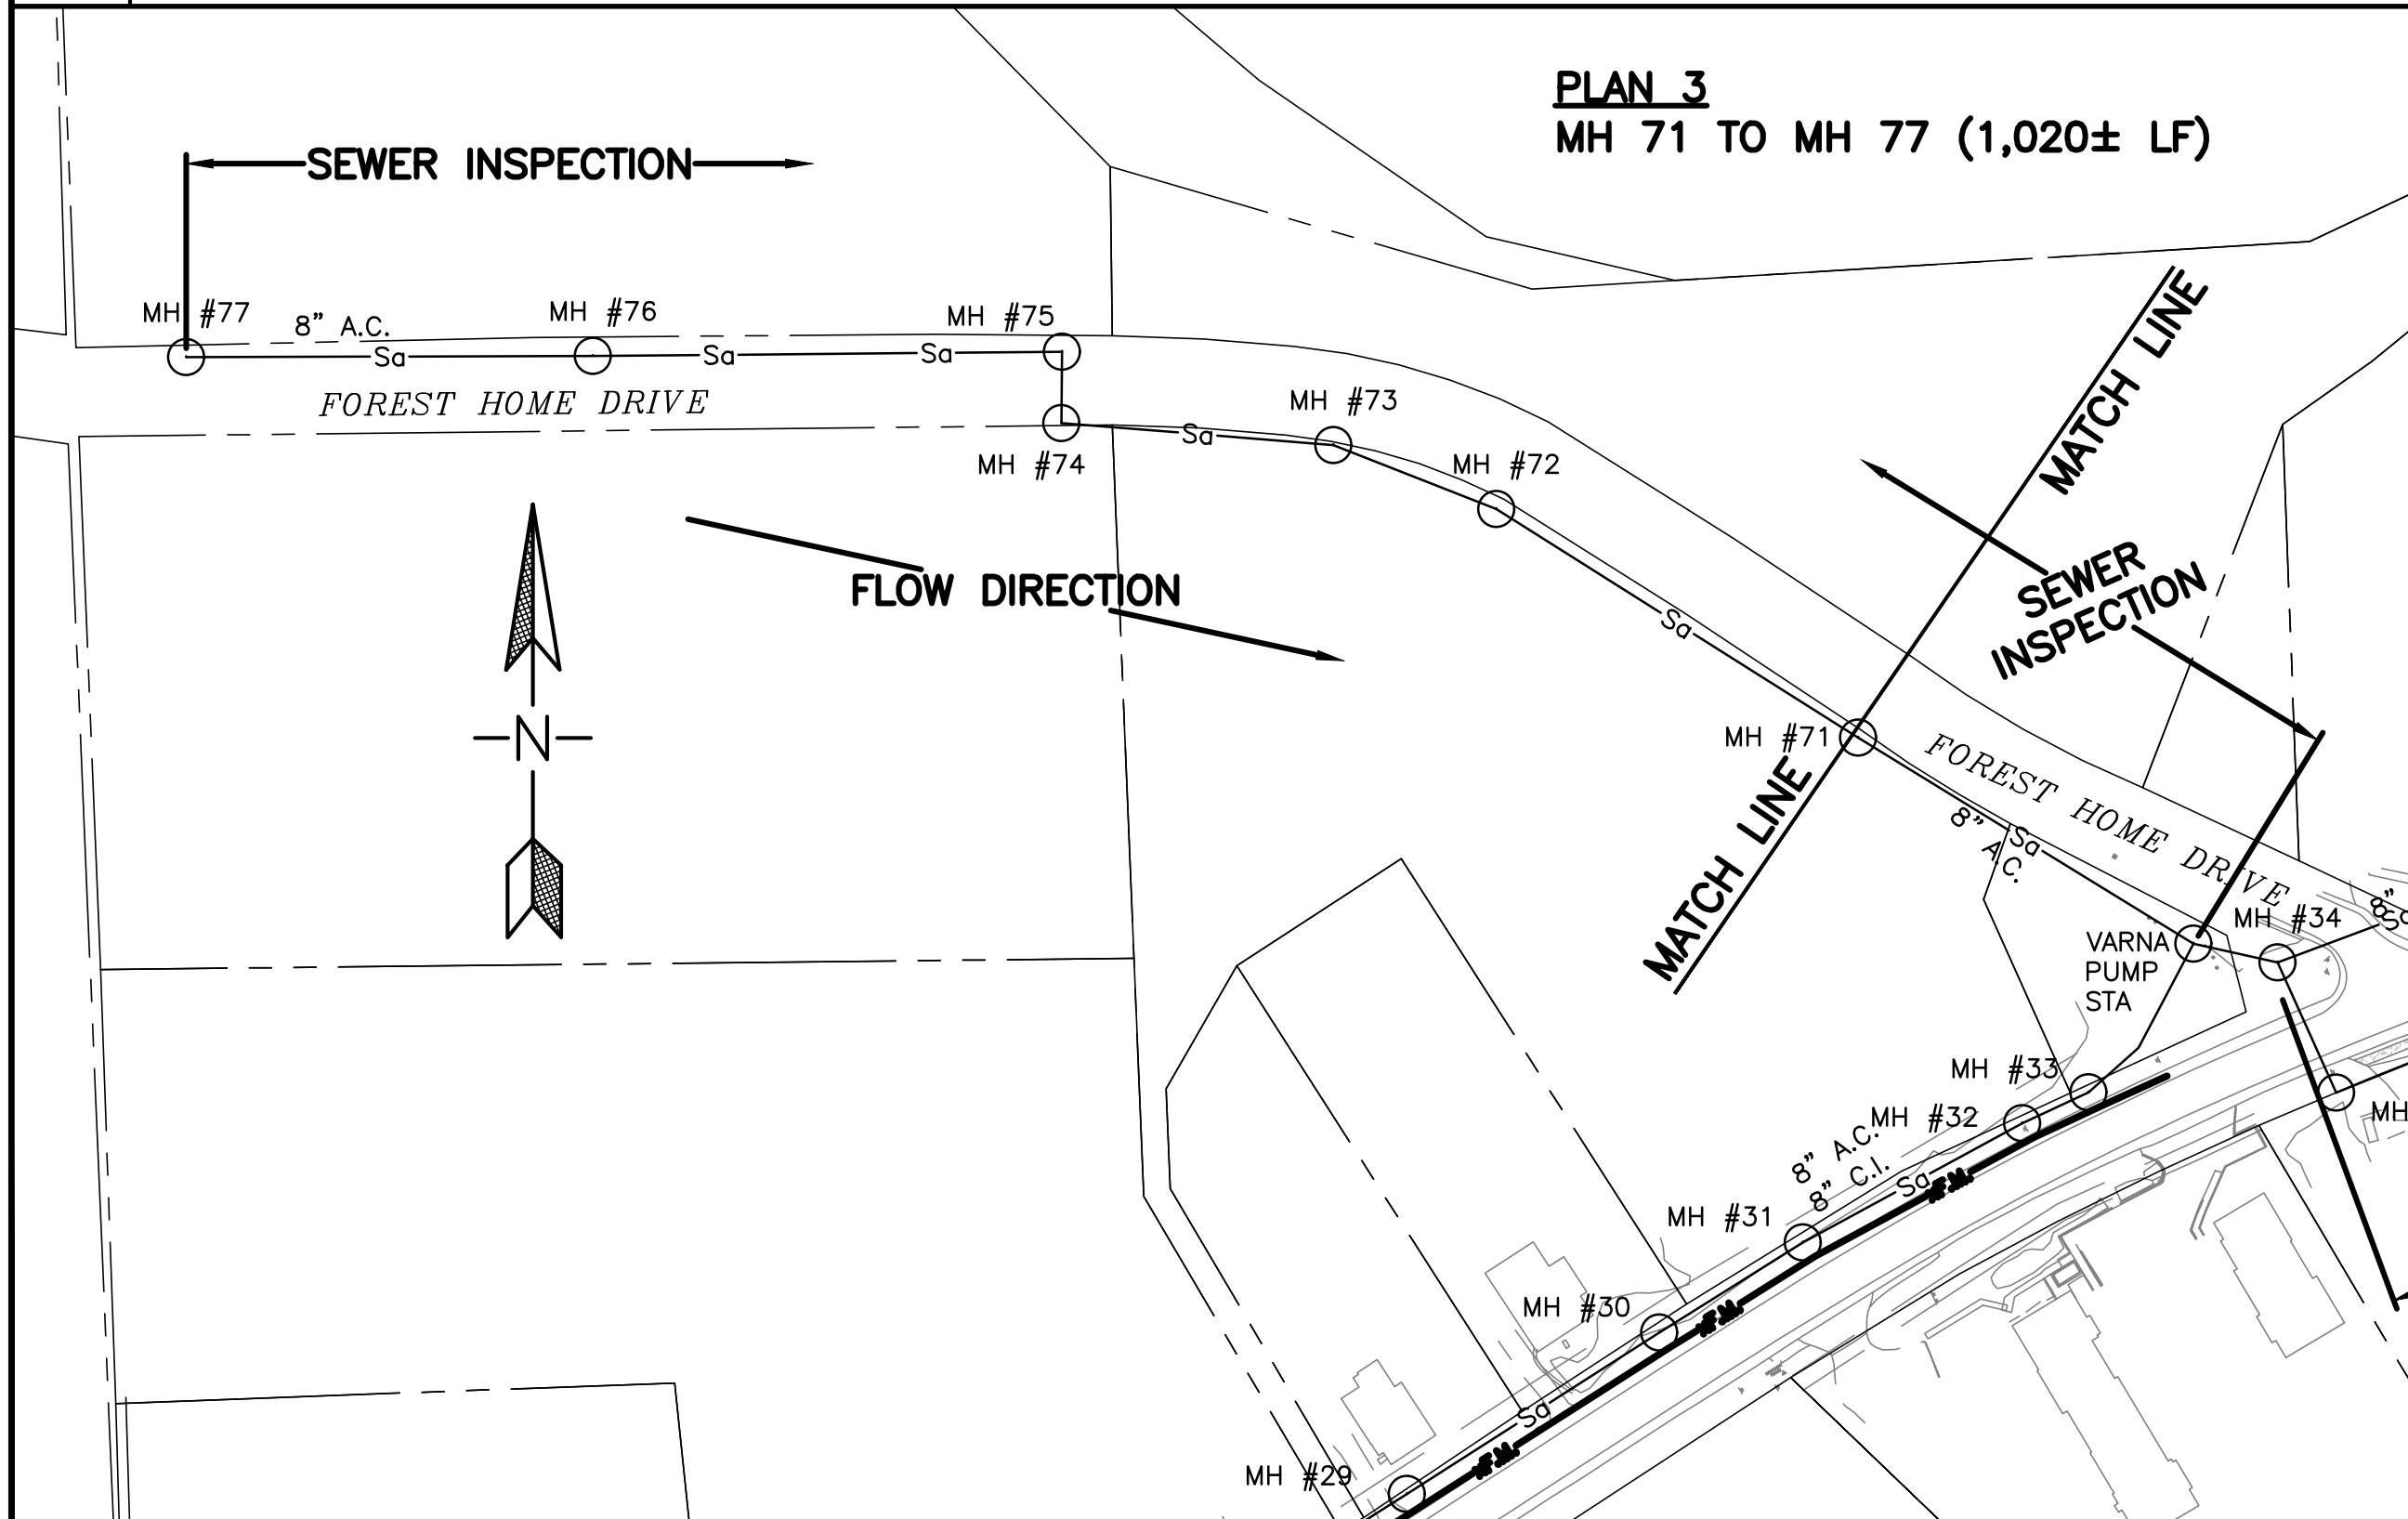

3 PLAN 3
 SCALE: 1"=100'

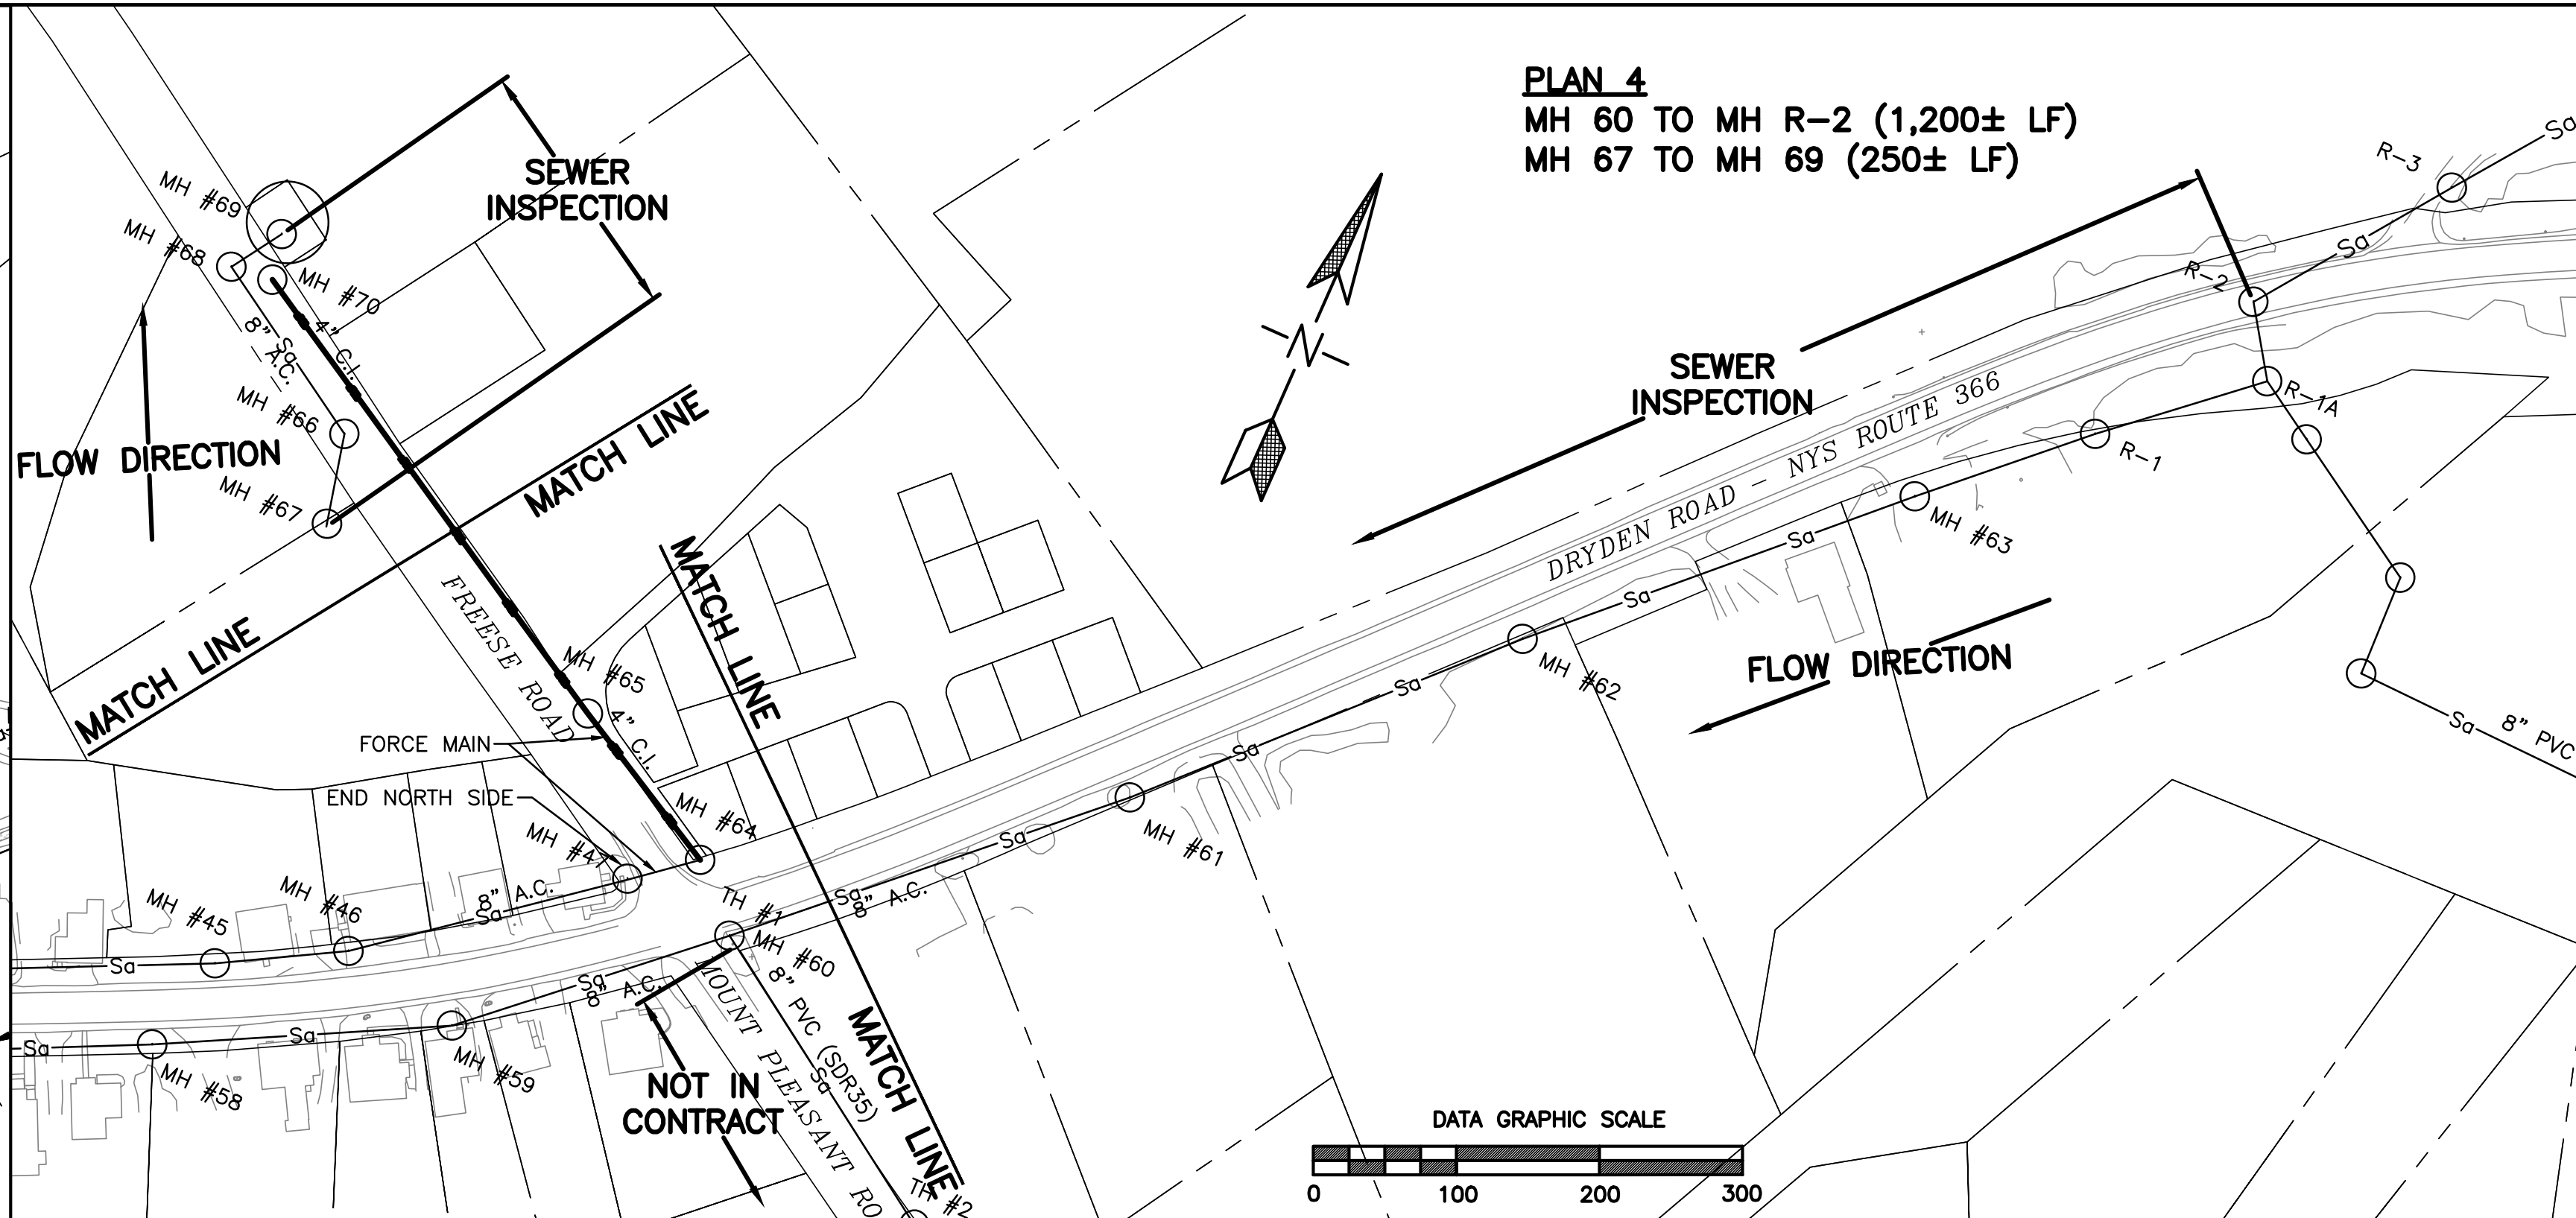

4 PLAN 4
 SCALE: 1"=100'

**TOWN OF DRYDEN
 CONSOLIDATED SEWER DISTRICT
 INFRASTRUCTURE IMPROVEMENTS**

REVISION	DATE	ISSUE

SHEET TITLE
 GRAVITY
 SEWER MAIN
 INSPECTIONS

DATE: 4/27/21
 SCALE: AS SHOWN
 DRAWN BY: FLS
 CHECKED: DMH

JOB No.
 E20-02

SHEET
FIG2